


This drawing is a design intent drawing only considering proportion, profiles and visual aesthetics only. All works to be carried out in accordance with the current Building Regulations and to the complete satisfaction of the Building Control and Fire Officers, and to the specific requirements of the relevant British and International Standard Codes of Practice.


Dimensions shall not be scaled from this drawing.

The shopfitter shall effect a site survey from which 1:20 scale layout plans and full size rod details shall be produced using information provided on the drawings & manuals issued for this project. The layout plans and joinery rods shall be submitted for inspection.


All material specifications and finishes to be derived from (current version) of the H&M Standard Fitting Out specification.

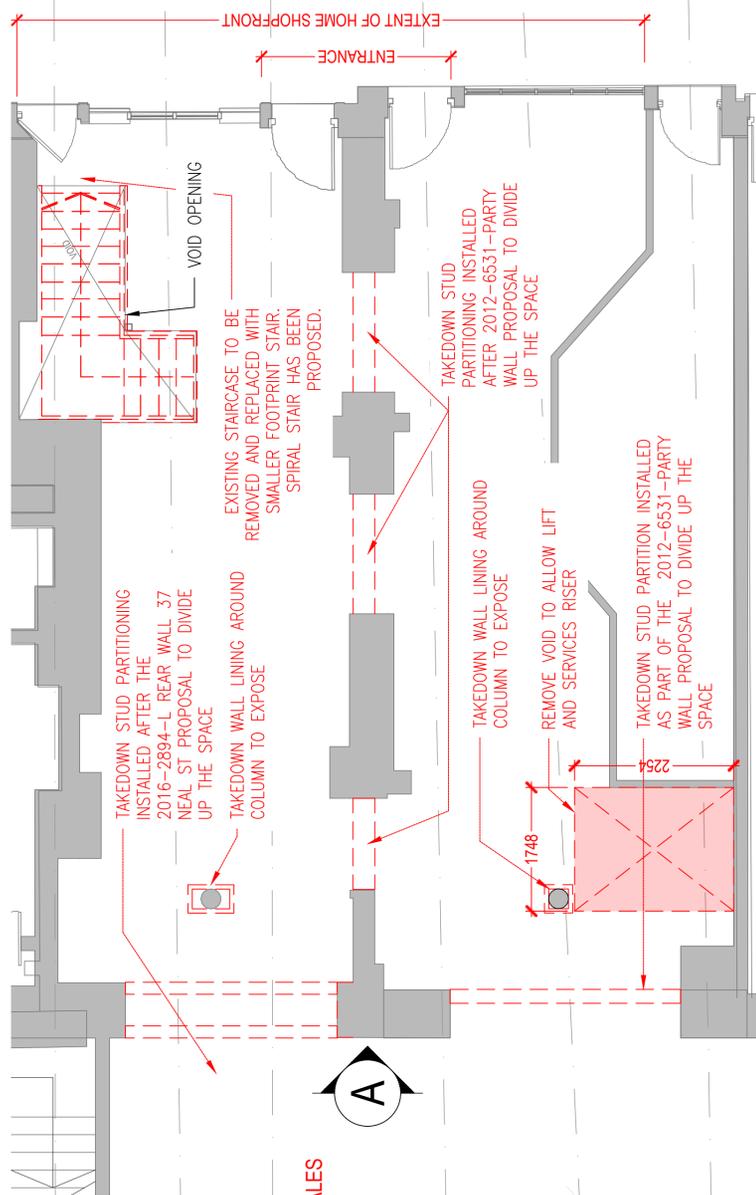


**GROUND FLOOR PROPOSED TAKEDOWN**  
 SCALE 1:50

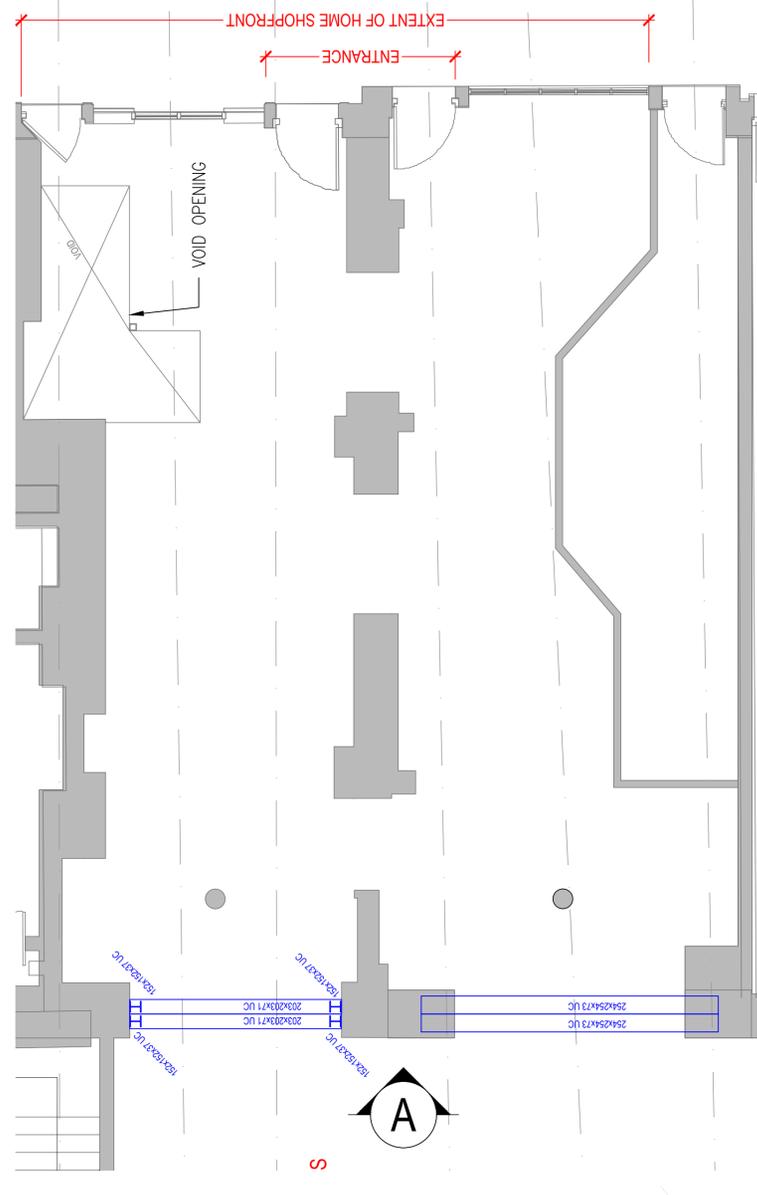

**GROUND FLOOR PROPOSED STRUCTURAL WORKS**  
 SCALE 1:50

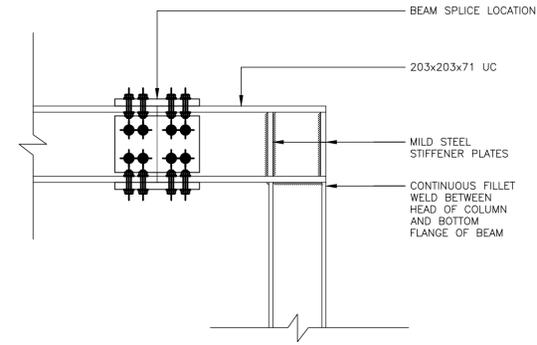

**TAKEDOWN PROPOSAL DETAIL 1**  
 SCALE 1:50

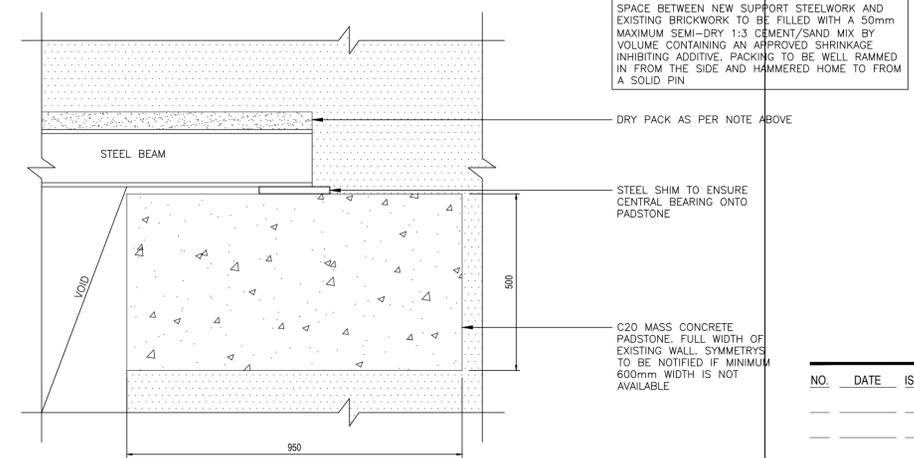

**TAKEDOWN PROPOSAL DETAIL 2**  
 SCALE 1:50

NO.	DATE	ISSUE	BY

**LISTED BUILDING APPLICATION**

STORE NO: -



CLIENT:  
**H&M Hennes & Mauritz UK & Ireland Ltd**  
 1ST FLOOR, 25 ARGYLL STREET, LONDON, W1F 7TS.  
 TEL: + 44 (0) 207 434 8800


PROJECT LOCATION:  
 Thomas Neaf's Centre,  
 29-41 Earham Street  
 COVENT GARDEN

PROJECT NO: J000987 DATE: 20/12/2017


SHEET TITLE:  
**UNIT 35 & 37 REAR WALL PROPOSAL**

SCALE: 1:100 @ A1 / 1:200 @ A3 DRAWN BY: AS  
 SHEET NO:


**J000987-A2-08**

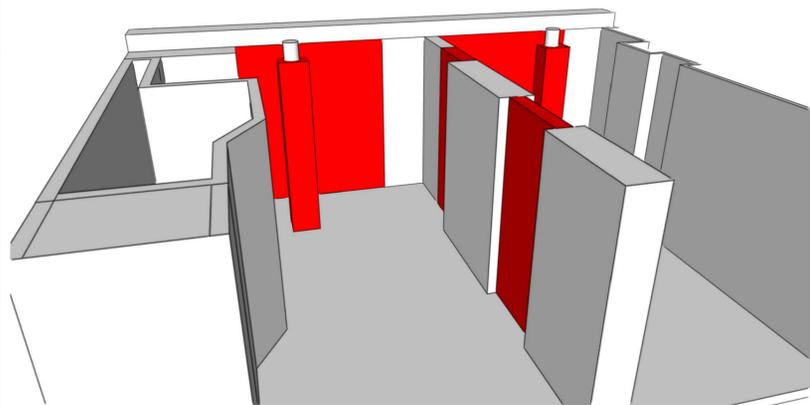

**PROPOSED TAKEDOWN VIEW**  
 SCALE 1:50

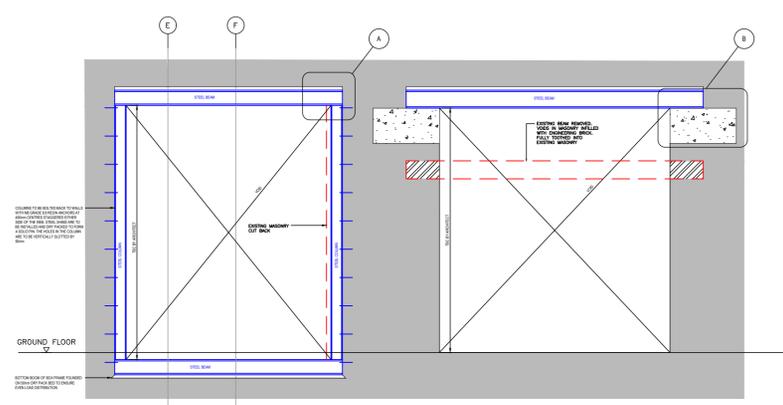

**TAKEDOWN PROPOSAL ELEVATION A**  
 SCALE 1:50

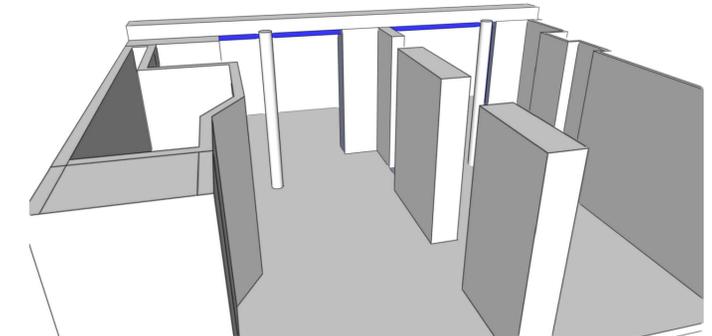

**PROPOSED STRUCTURAL VIEW**  
 SCALE 1:50