

SCALE
1:50 only




ALL DIMENSIONS TO BE CHECKED ON SITE.

DO NOT SCALE FROM THIS DRAWING EXCEPT FOR THE PURPOSES OF LOCAL AUTHORITY PLANNING

rev	date	description



Existing Shopfront
scale: 1:50@A3

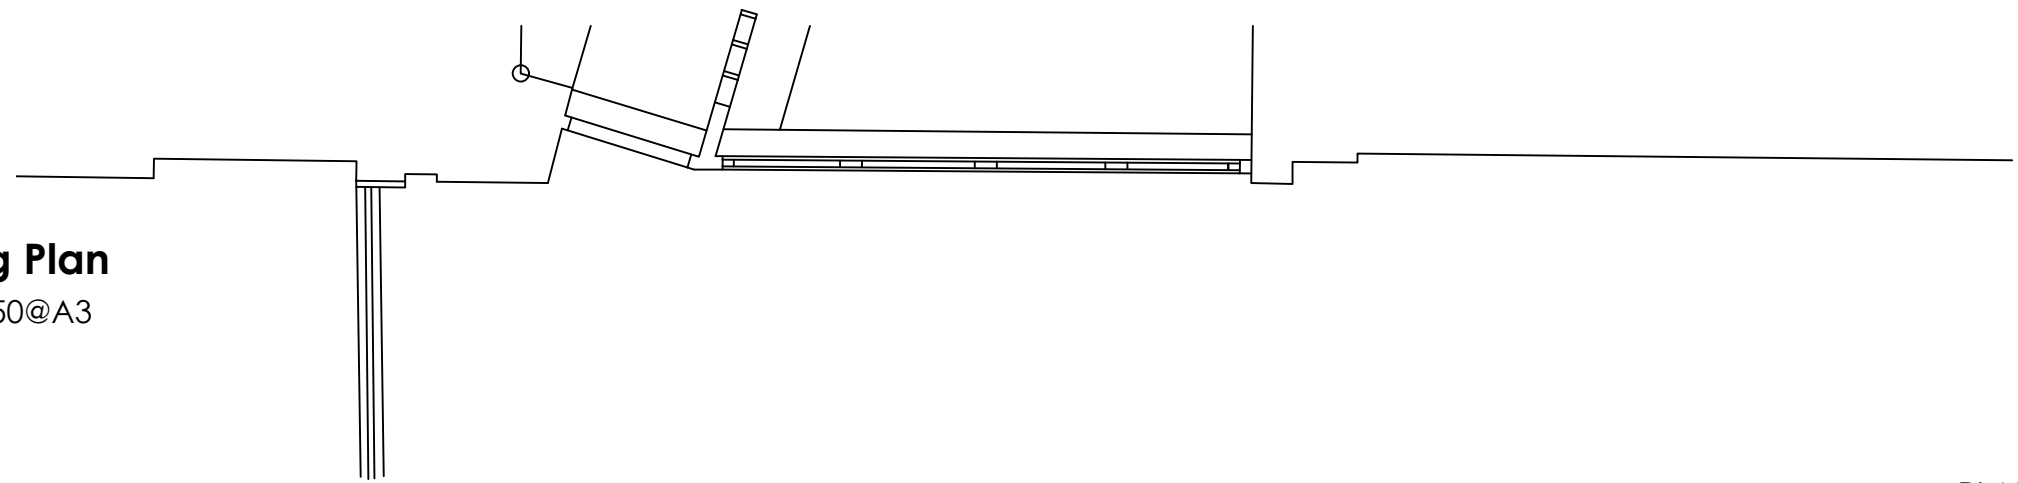

Existing Plan
scale: 1:50@A3

CASCADE

HONE EDWARDS ASSOCIATES
 Design Studio
 Millars Three
 Southmill Road
 Bishop's Stortford
 Herts. CM23 3DH
 email: firstname.lastname@honeedwards.co.uk
 Tel: 01279 758545
 Fax: 01279 757730

address
TACO BELL
 75 SOUTHMAPTON ROW
 LONDON
 WC1

drawing title
**EXISTING SHOPFRONT
 ELEVATION**

drawing no.
PL210/2864

drawn by
IE

scale
1:50 @A3

date
MAY 2018

PLANNING DRAWING