




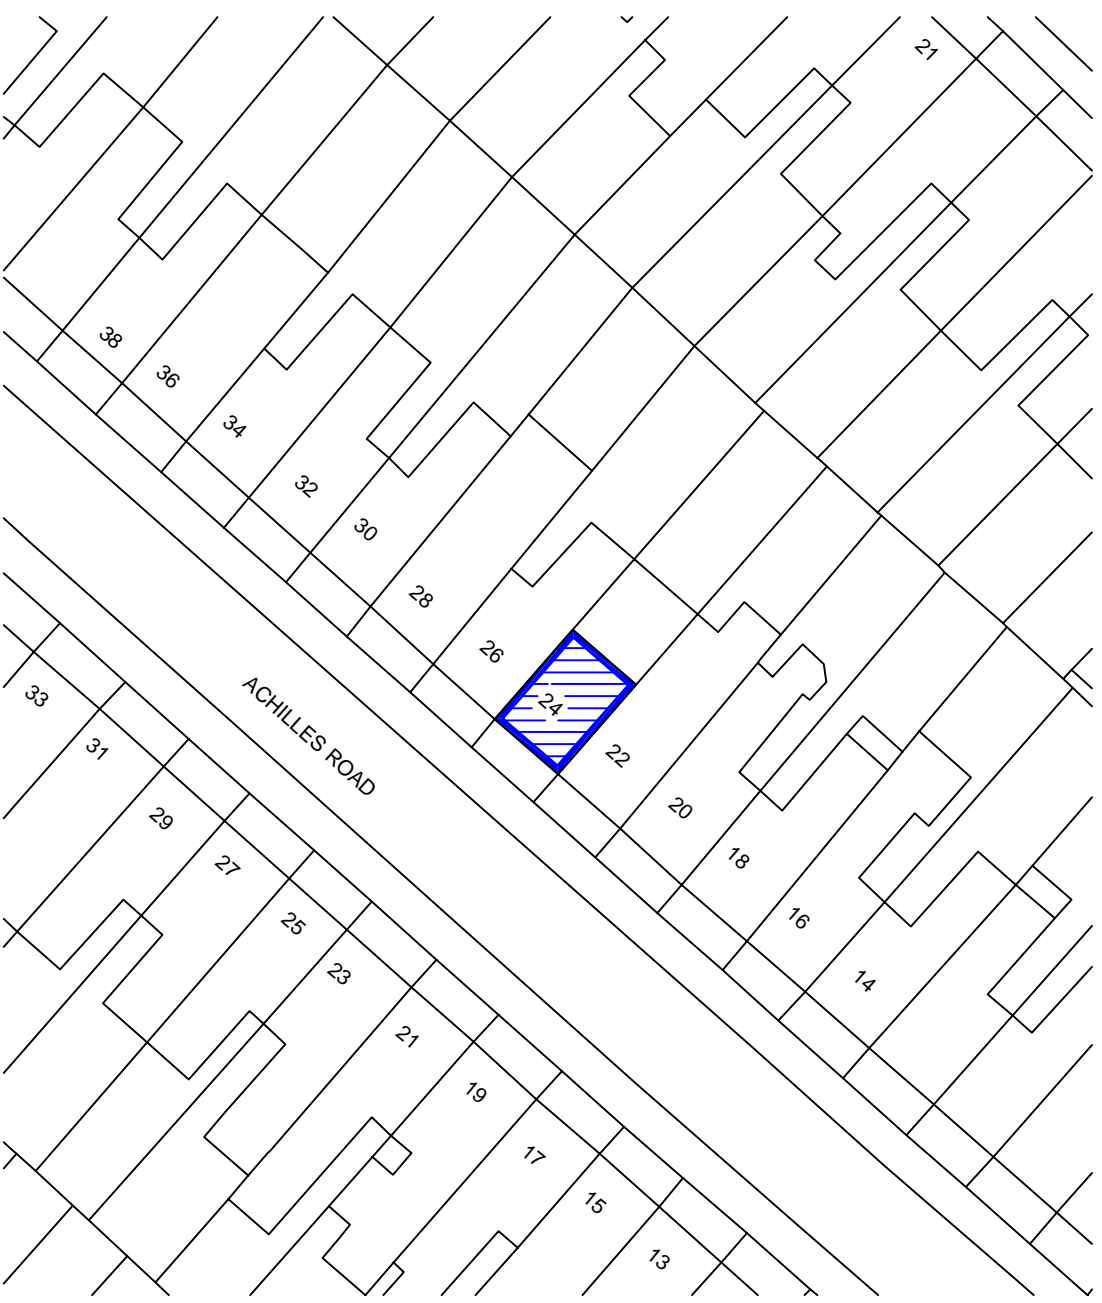

LOCATION PLAN
scale 1:1250

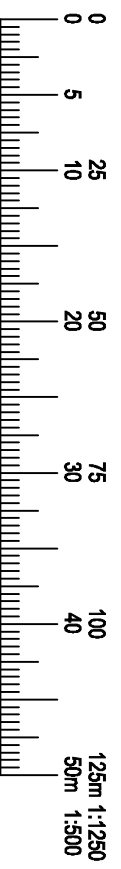

BLOCK PLAN
scale 1:500

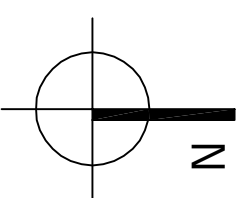

drawnplans.co.uk

Project:
Loft Conversion with
Dormer Window to Rear.

For:
Mr. Martin Stone
24 Achilles Road
Kilburn
London
NW6 1EA

Scale:	Dwg. no.:	Ref. no.:
As shown	Sheet 1 of 1	A0C
Drawn by:	Date Drawn:	
L.R.	26-March-2018	

For Drawings Tel: 0800 7836790
E-mail :- drawnplansco@aol.com