



**EXTERNAL
DOOR**

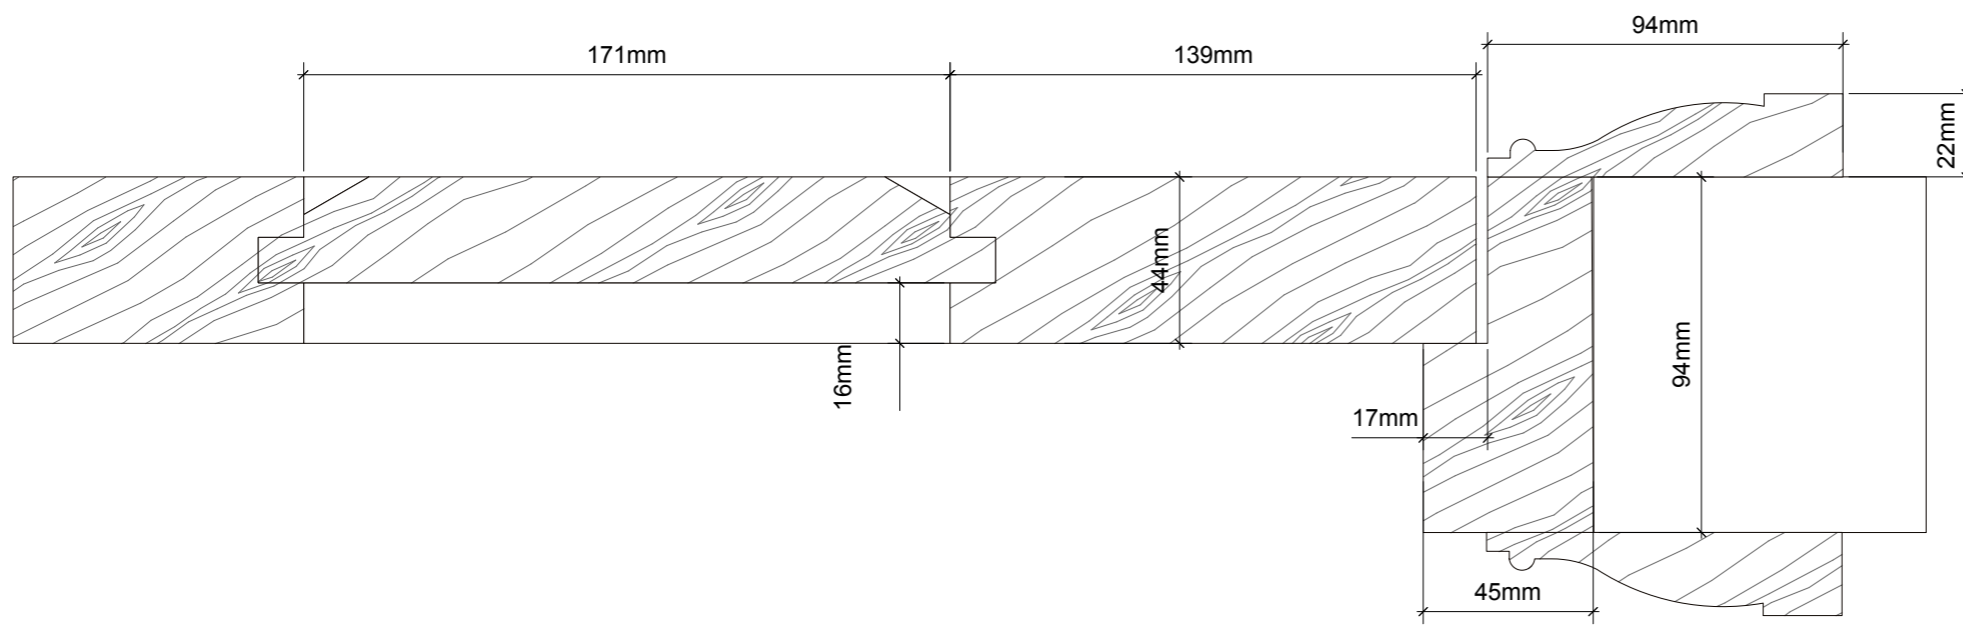

**INTERNAL
DOOR**

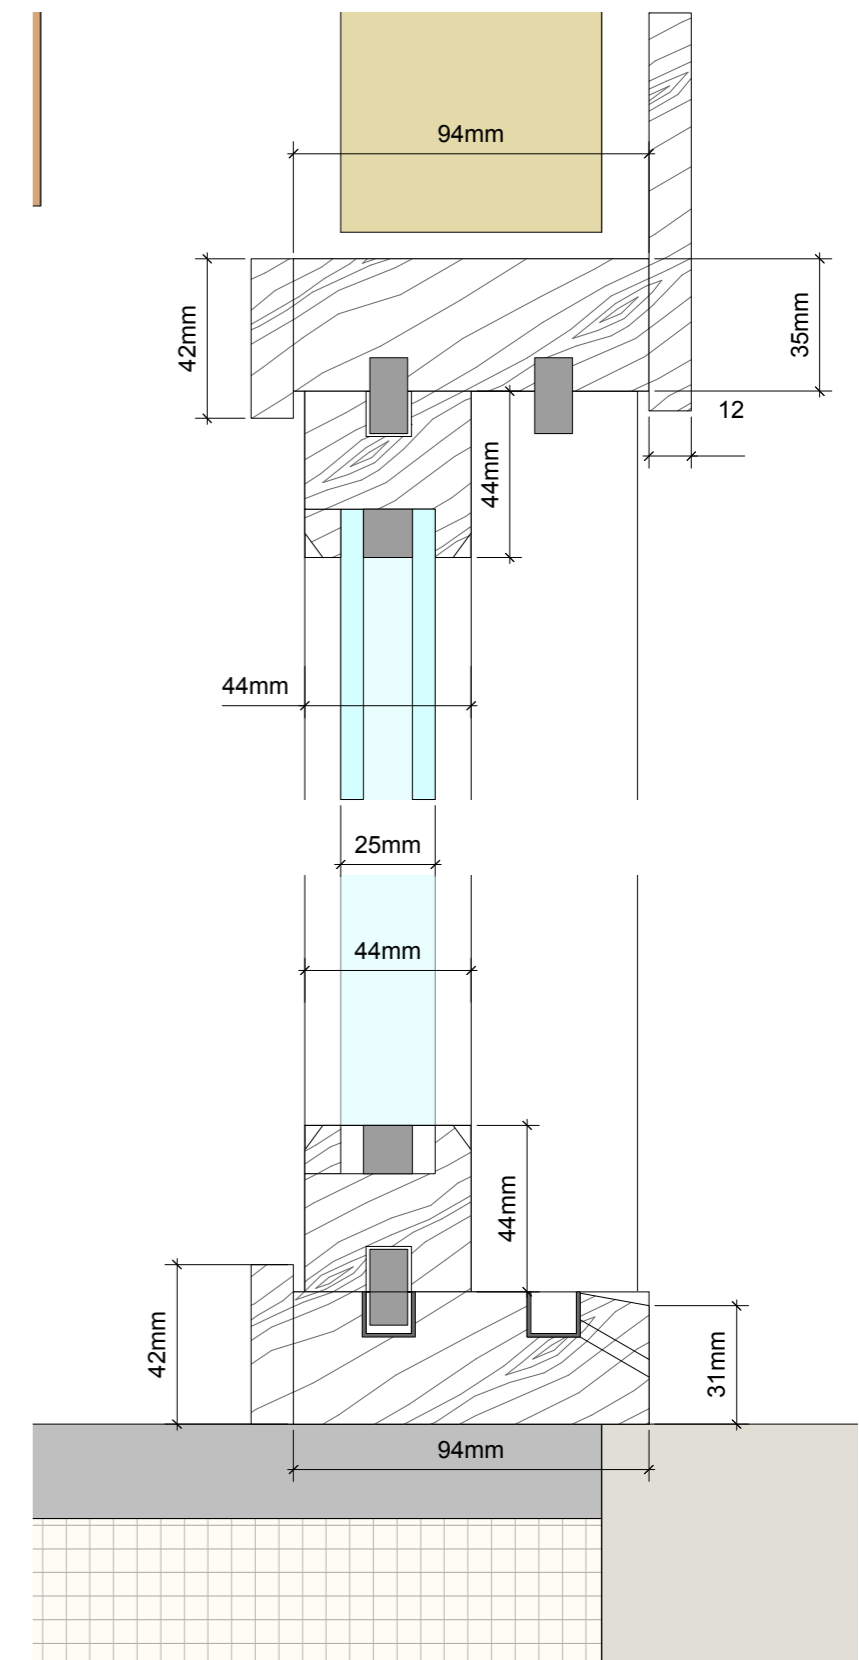

NEW BASEMENT DOORS AND FRENCH WINDOWS

REV	DWG	CHK	AMENDMENTS	DATE
PROJECT: 51 HIGHGATE HIGH STREET		SCALE: 1:1 @ A1 & 1:2 @ A3	DATE: 17/12/04	
CLIENT: ADAM KNIGHT		DRAWN: JD	CHECKED: -	
DRAWING: DOOR MOLDINGS		STATUS: PLANNING	DRAWING No: HHS-01-26	REVISION: -



Dransfield
Architects
Pyram Building, 31 Queen Elizabeth Street, London, SE11 5LP
020 7407 5485 www.dransfieldarchitects.com