




EXISTING SECTION A - NO. 16


1:50  
0 0.5m 1m 1.5m

NOTES:

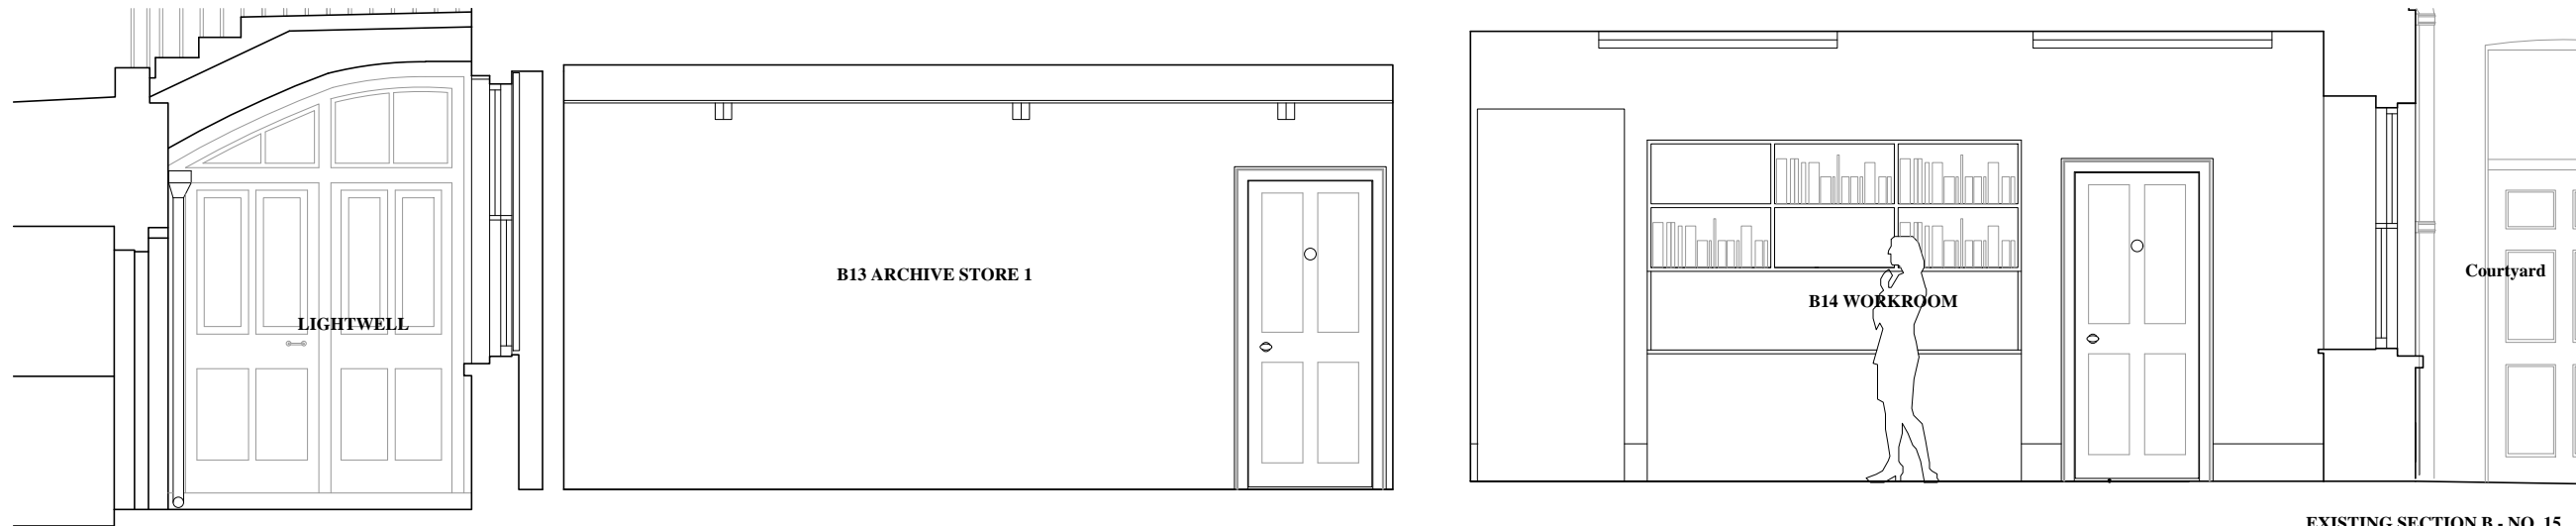

EXISTING SECTION B - NO. 15

REVISIONS:

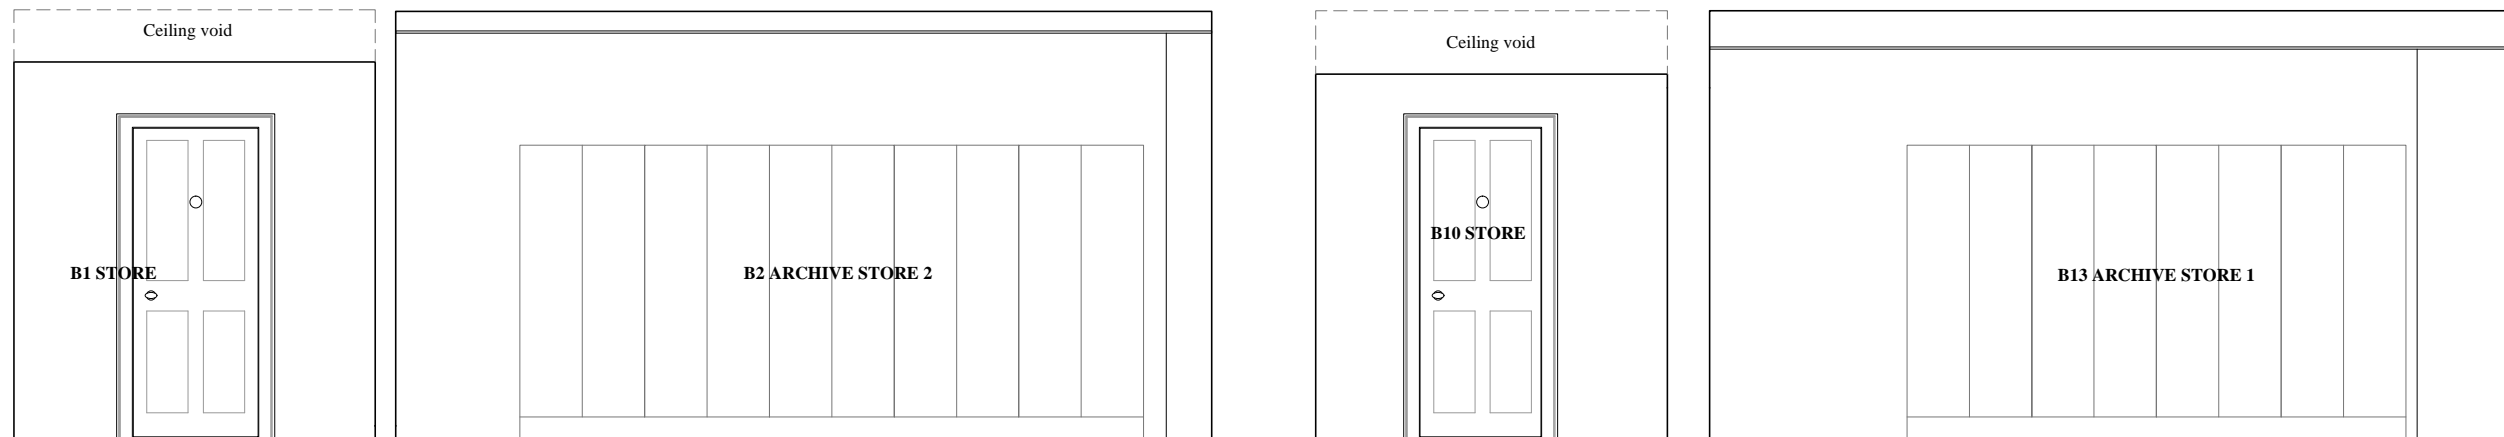

EXISTING SECTION C - NO. 15 & NO.16

PAUL MELLON CENTRE

15 & 16 BEDFORD SQUARE  
EXISTING SECTIONS

DRAWING NO:

110

SCALE:

1:50@A3

DATE:

09.05.18

WRIGHT & WRIGHT ARCHITECTS

89/91 Bayham Street  
London NW1 0AG  
TEL: 020 7428 9393  
FAX: 020 7428 9394  
www.wrightandwright.co.uk