


C

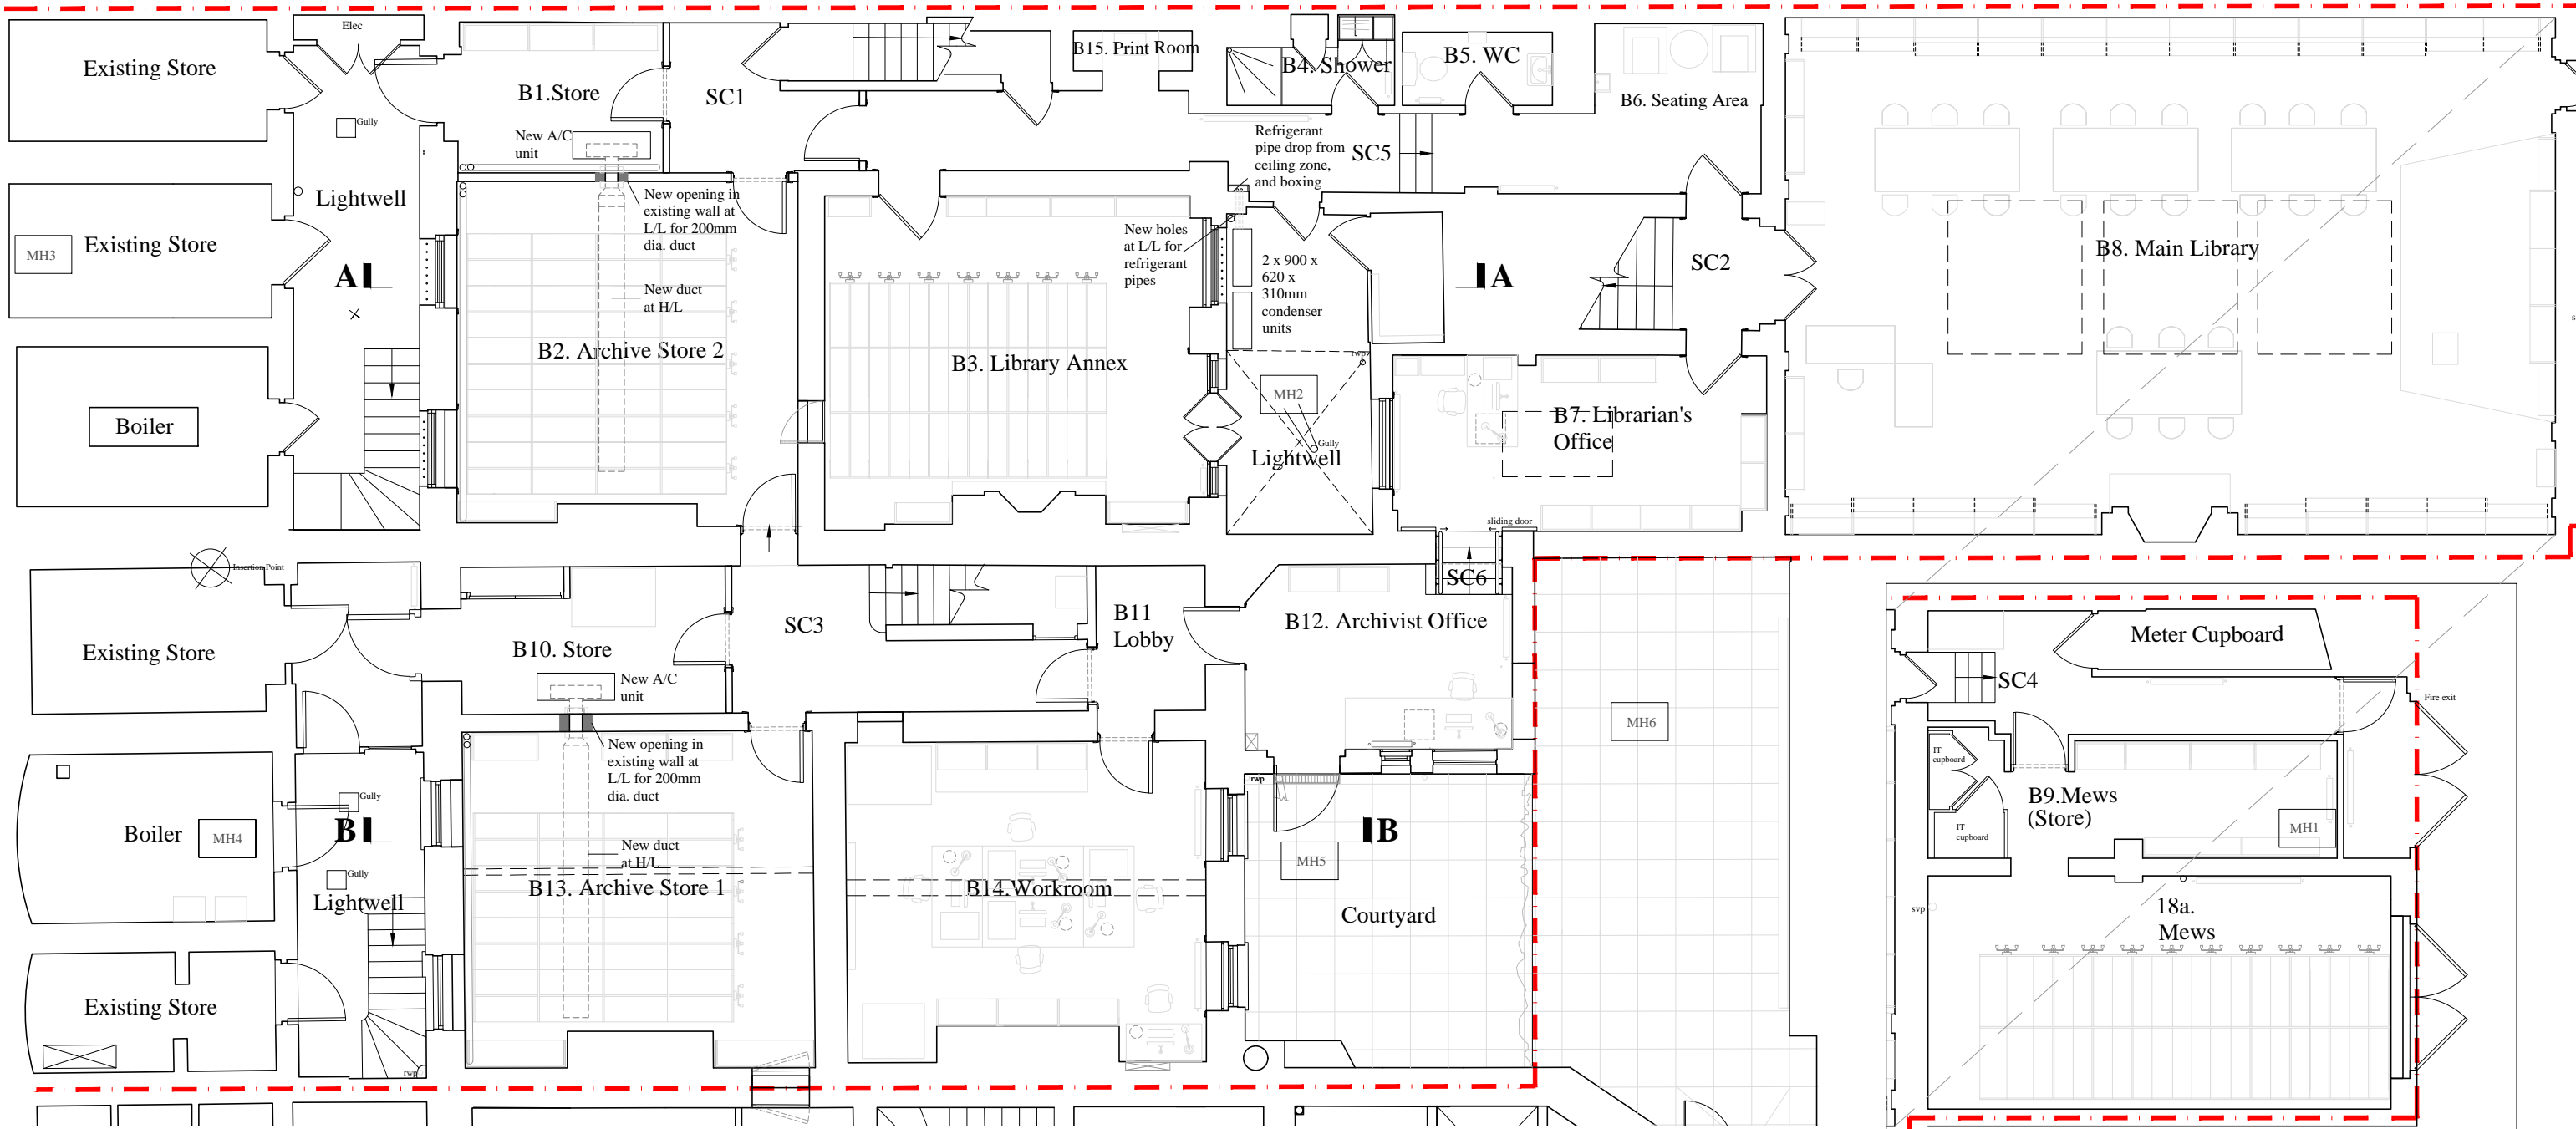

C

Mews Plan

KEY: Site boundary	REVISIONS: -	NOTES: -	 1:100 0 1m 3m	DRAWING NO: 200	
				PAUL MELLON CENTRE	DATE: 09.05.18
				15 & 16 Bedford Square Proposed - Basement Plan	SCALE: 1:50@A1, 1:100@A3