

1:20
0 0.2m 0.4m 0.6m

NOTES:

REVISIONS:

PAUL MELLON CENTRE

15 & 16 BEDFORD SQUARE
PROPOSED LIGHTWELL ELEVATION


DRAWING NO:
220

SCALE:
1:20@A3

DATE:
09.05.18

WRIGHT & WRIGHT ARCHITECTS

89/91 Bayham Street
London NW1 0AG
TEL 020 7428 9393
FAX 020 7428 9394
www.wrightandwright.co.uk

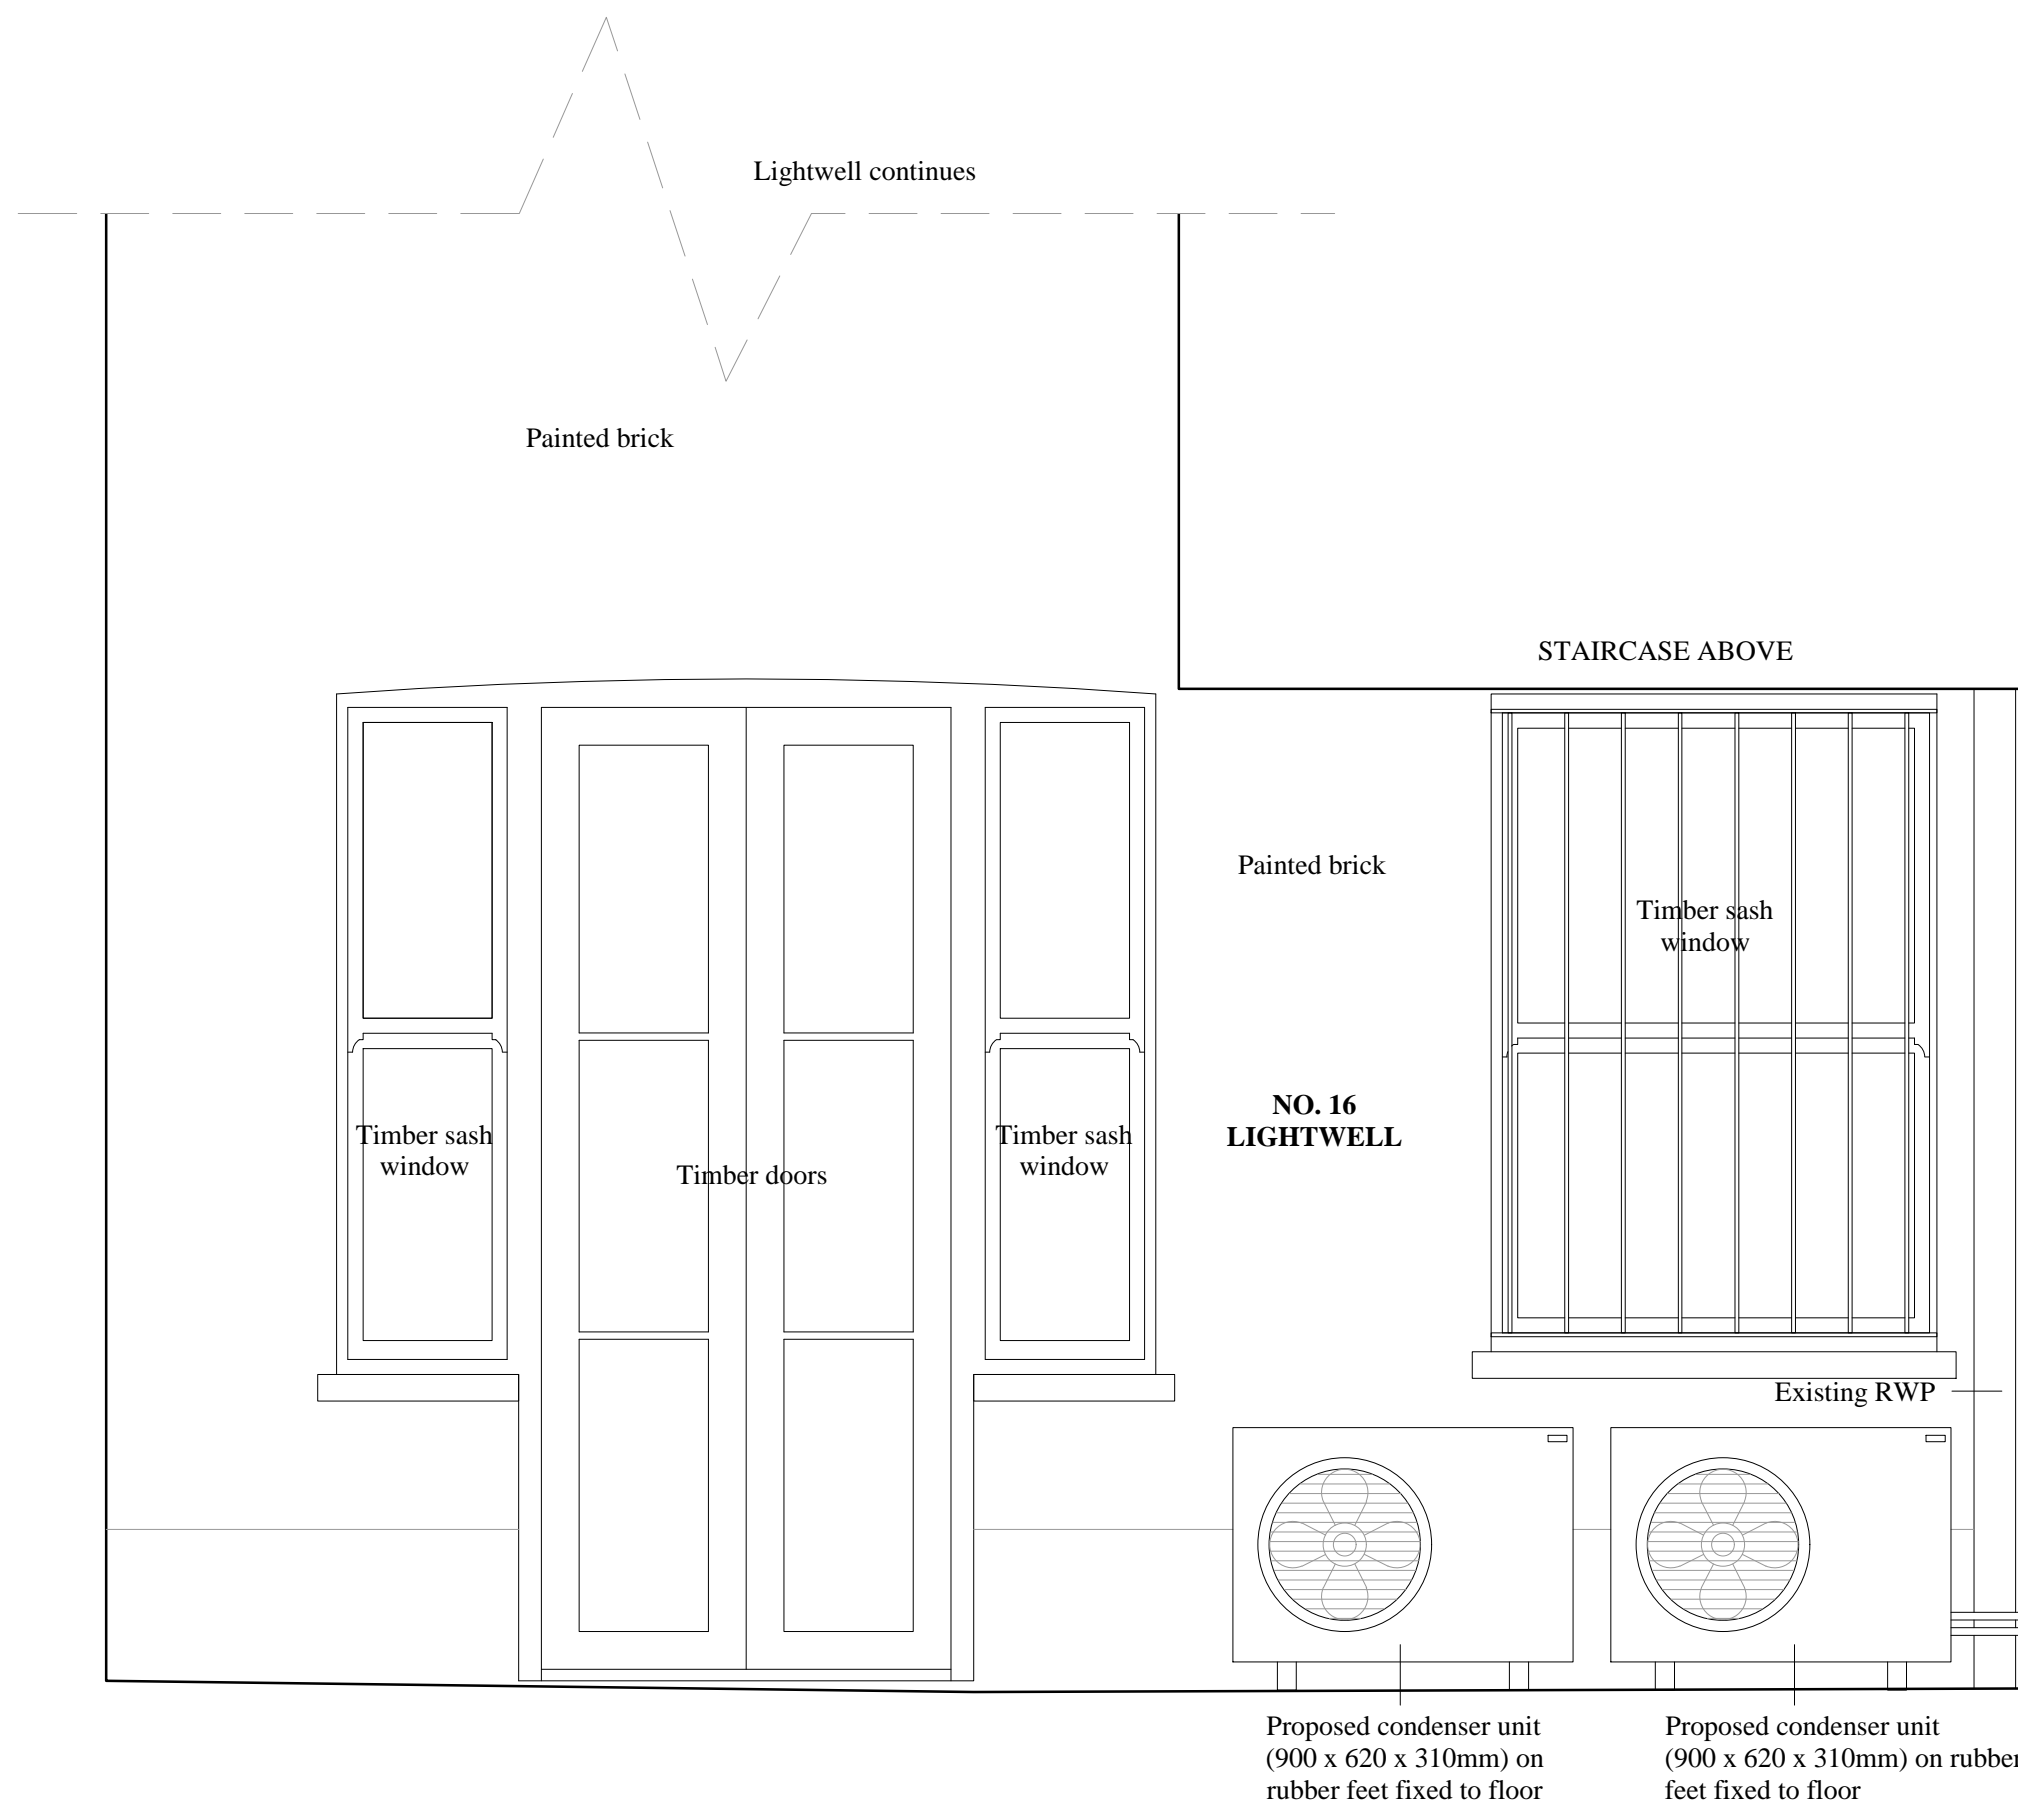

PROPOSED ELEVATION