


contextual sectional elevation BB as existing

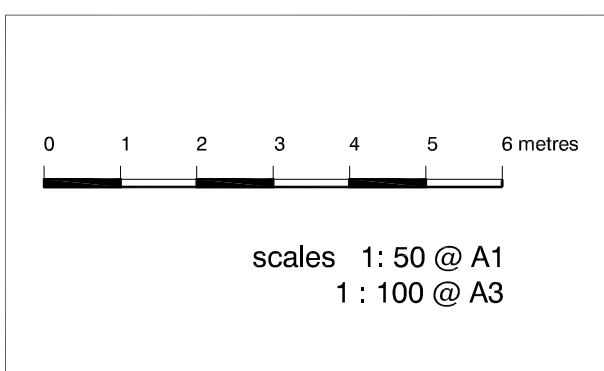

DVM ARCHITECTS		
<small>4a Murray Street . London . NW1 9RE Telephone 0207 485 2121 . Facsimile 0207 267 2527 e-mail: studio@dvmarch.com</small>		
Client Carol Jones		
Project 19 Hawley Road London NW1		
Title contextual Section BB AS EXISTING		
Scale 1: 50	Date 04.05.18	Job No. 1960
Drawing No. 1960-06	Rev. A	
<small>All dimensions are to be checked on site. © This drawing is copyright and remains the property of David & Victoria Mercer at all times and may not be reproduced in part or whole without written consent.</small>		