




scales 1: 50 @ A1  
1 : 100 @ A3

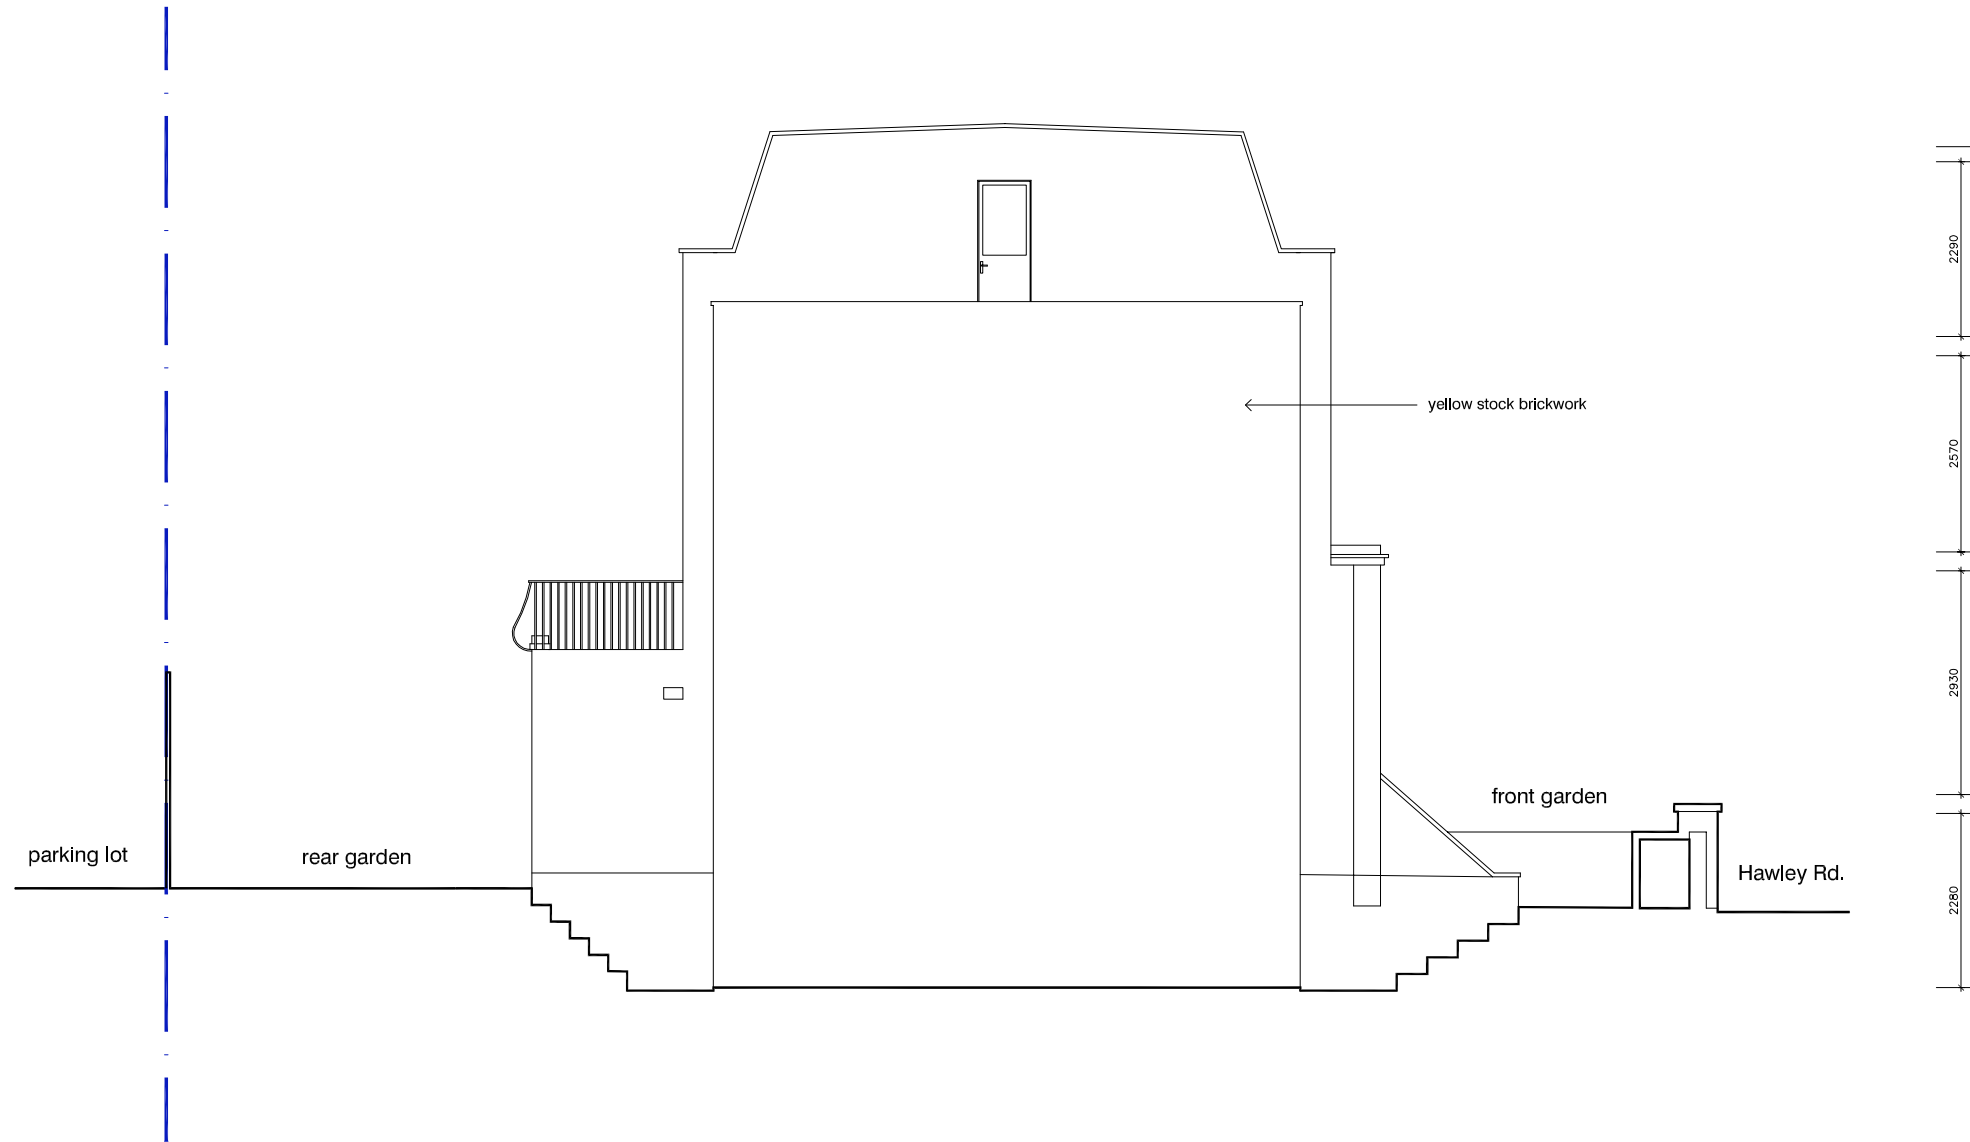

flank elevation (east) as proposed

**DVM**  
ARCHITECTS

4a Murray Street . London . NW1 9RE  
Telephone 0207 485 2121 . Facsimile 0207 267 2527  
e-mail: studio@dvmarch.com

Client  
Carol Jones

Project  
19 Hawley Road  
London NW1

Title  
East Flank  
AS PROPOSED

Scale	Date	Job No.
1: 50	04.05.18	1960

Drawing No.	Rev.
1960-12	

All dimensions are to be checked on site.  
© This drawing is copyright and remains the property of David & Victoria Mercer  
at all times and may not be reproduced in part or whole without written consent.