



01 North existing elevation

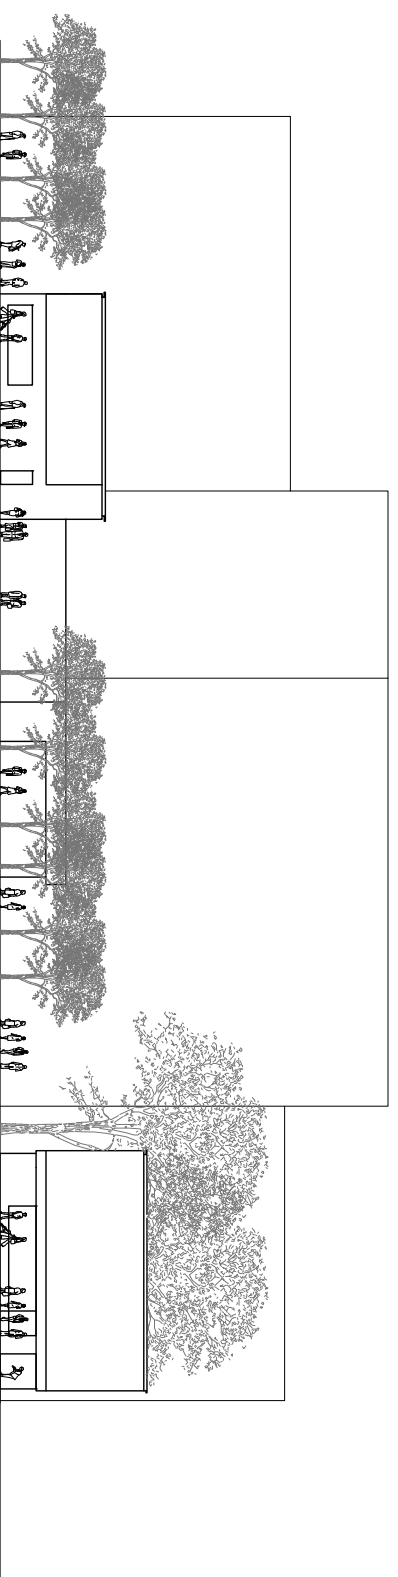

02 South existing elevation

0
20m
40m
100m
Scale 1:500

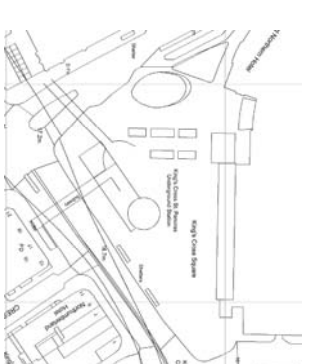

Key plan

180323	Planning Application	00
170915	Iussue	Rev

URBAN VISION

Title
Elevation - Existing

Project
King's Cross Square

Scale
1:500 @ A3