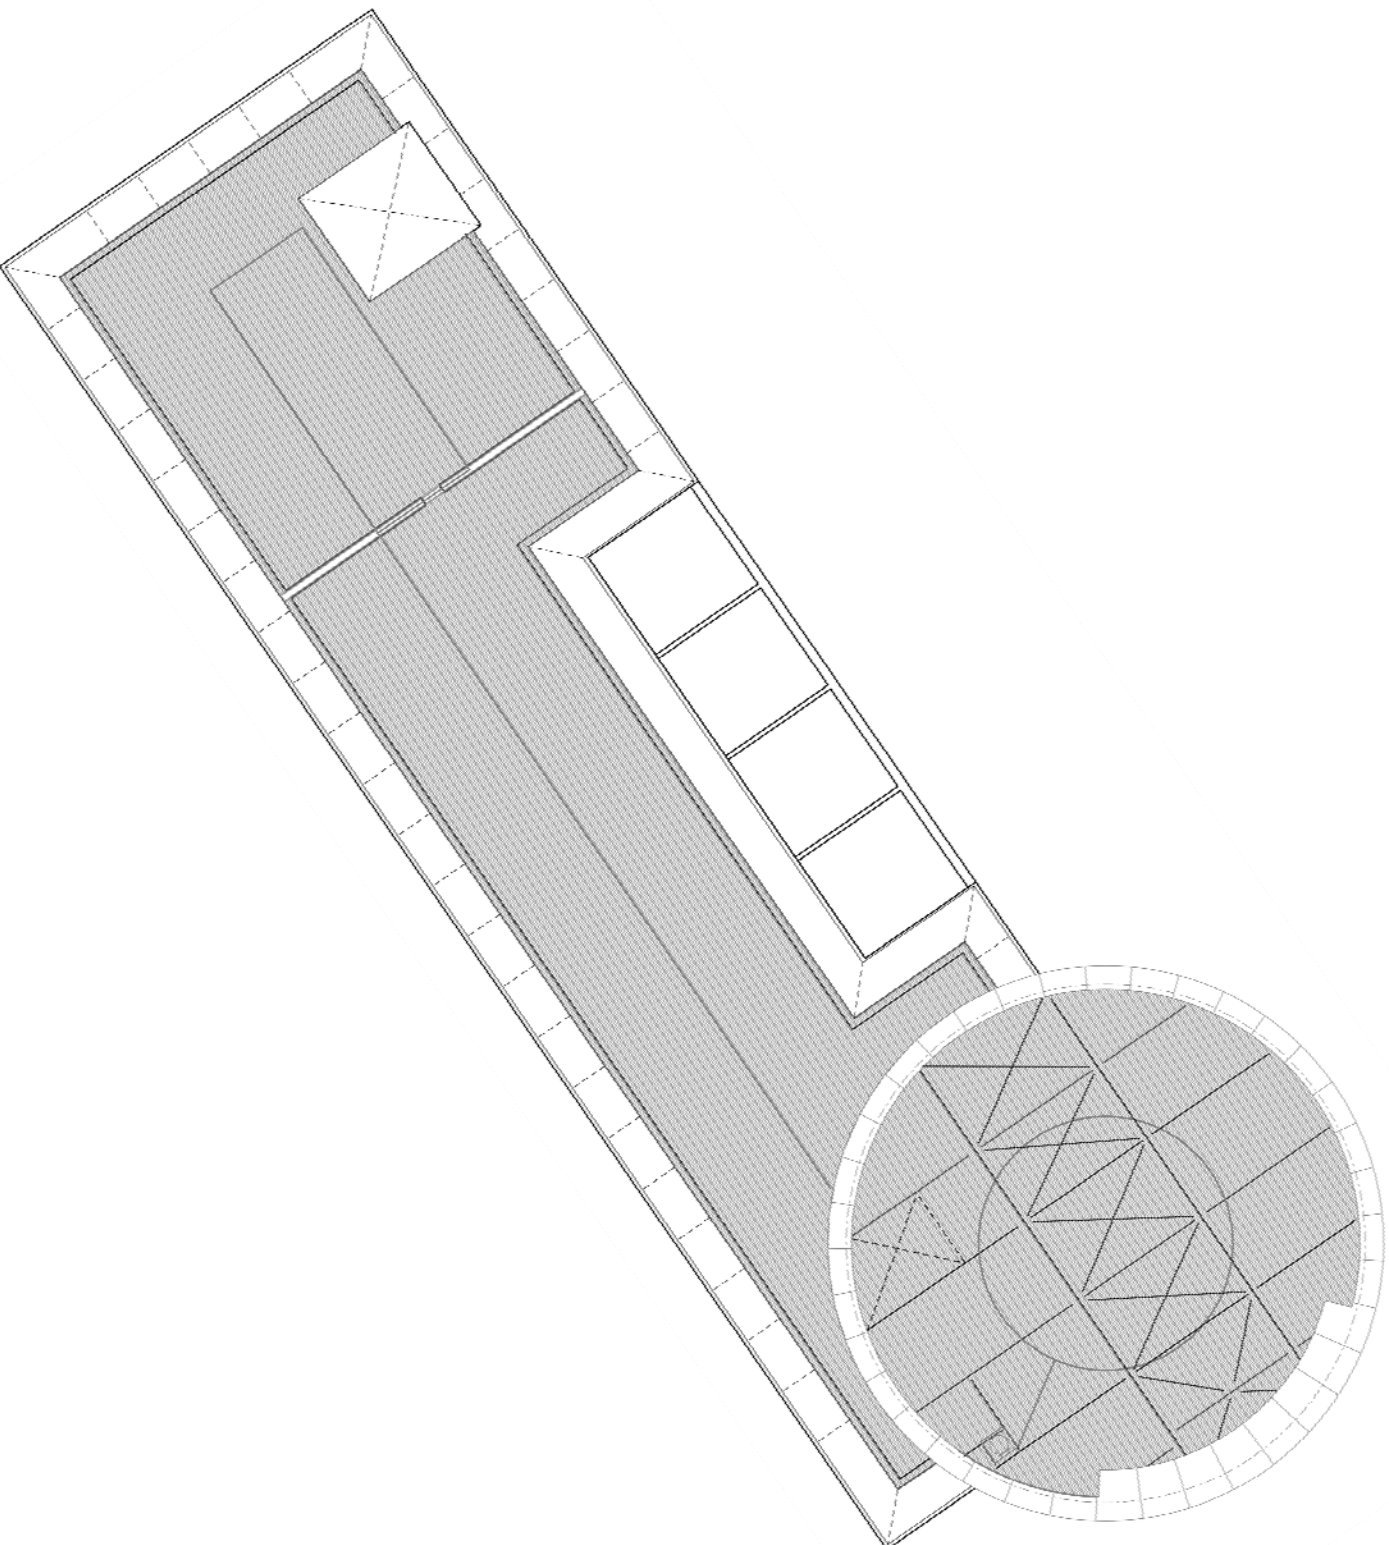
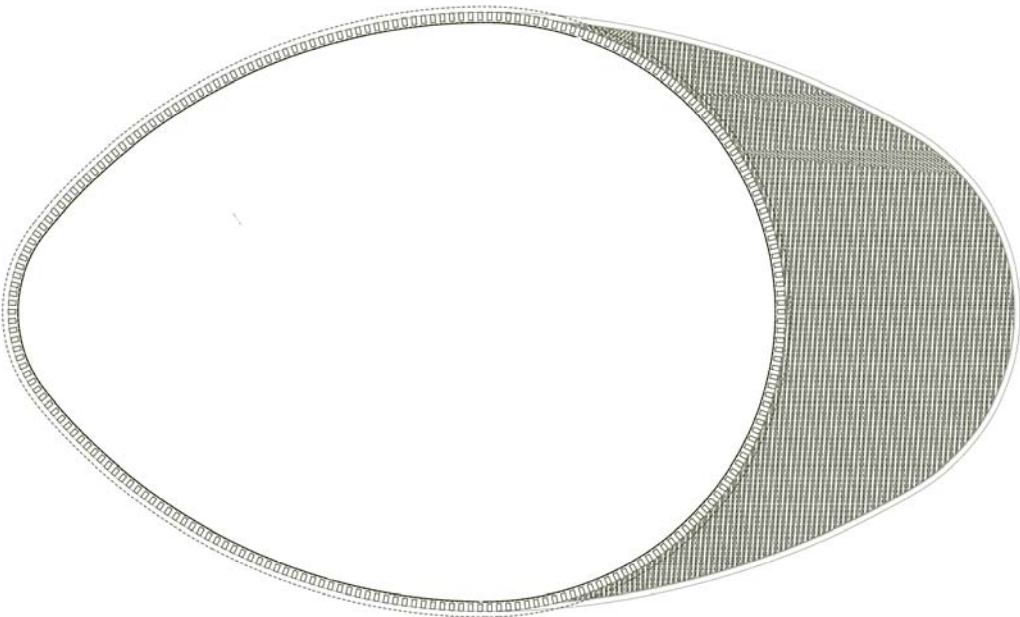


0 8m 20m 40m

Scale 1:200

180323	Planning Application	00
170915	Issue	Rev

URBAN VISION

Title
Plan - Existing

Project
King's Cross Square

Scale
1:200 @ A3