



Key plan

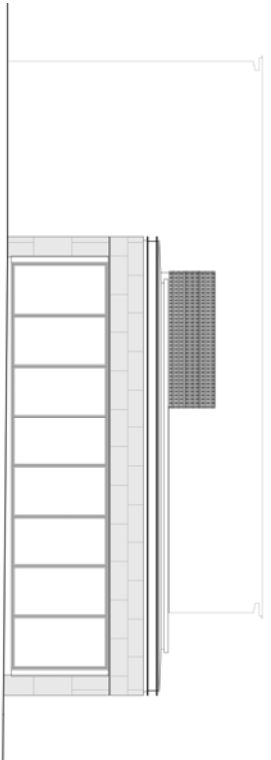


01 Existing elevation west

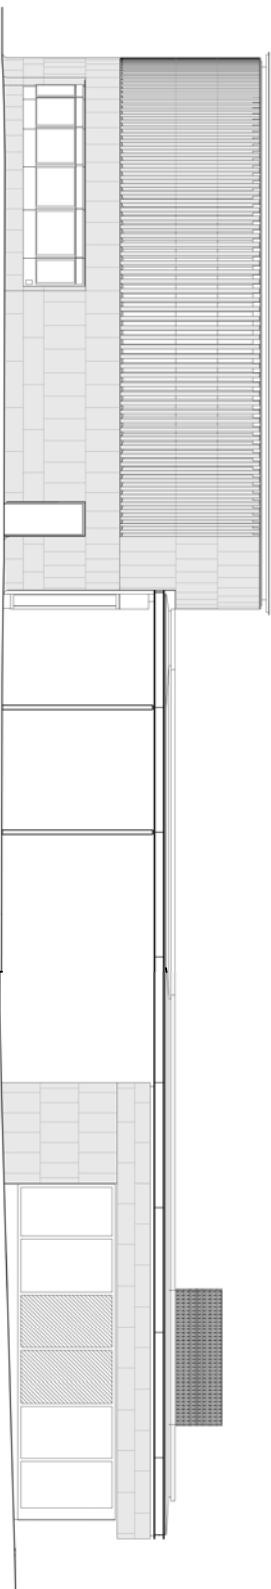

02 Existing elevation south/west



03 Existing elevation east

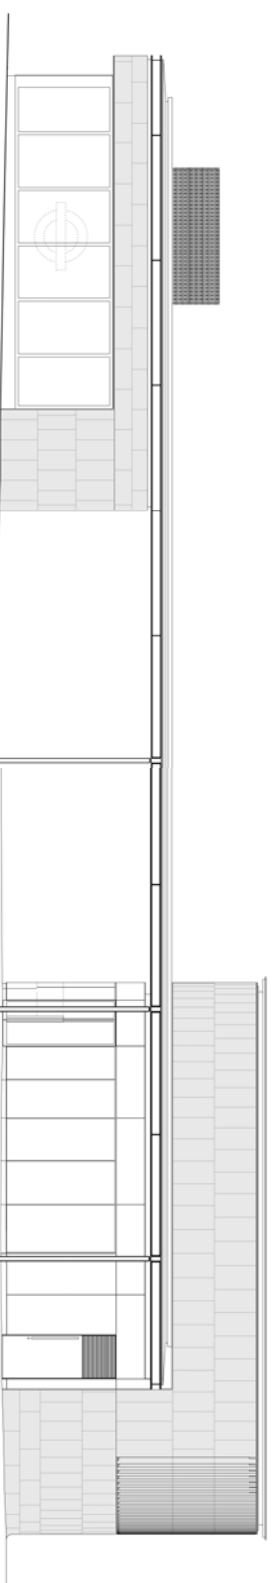

04 Existing elevation north/east

Scale 1:200
0 8m 20m 40m

180323	Planning Application	00
170915	Issue	Rev

URBAN VISION

Title
Elevation - Existing

Project
King's Cross Square

Scale
1:200 @ A3