




Key plan

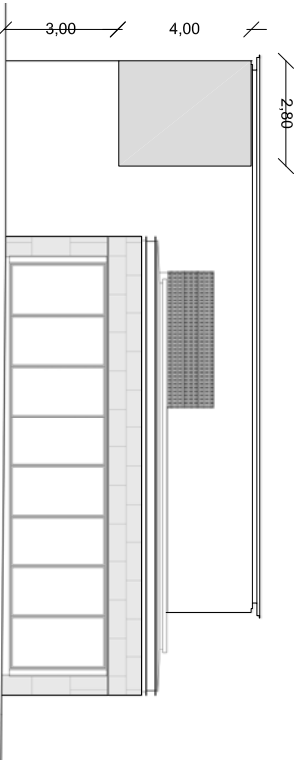


01 Proposed elevation west

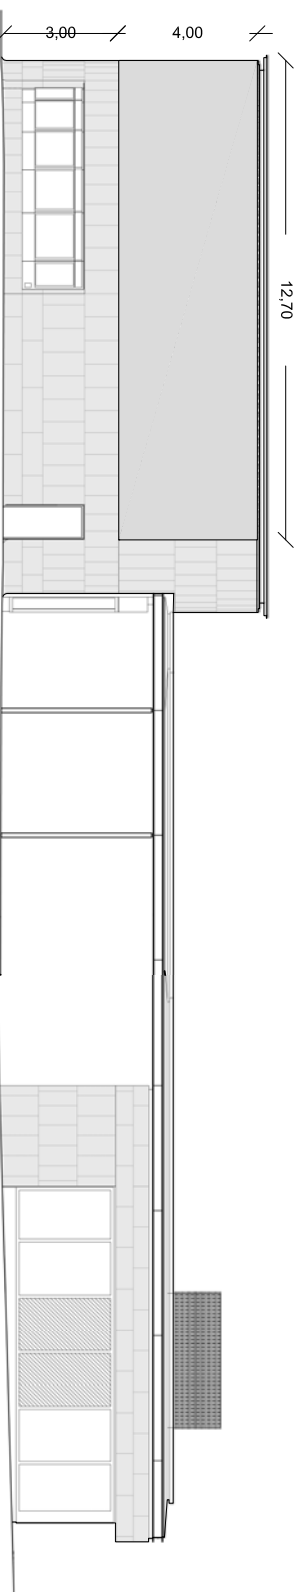

02 Proposed elevation south/west

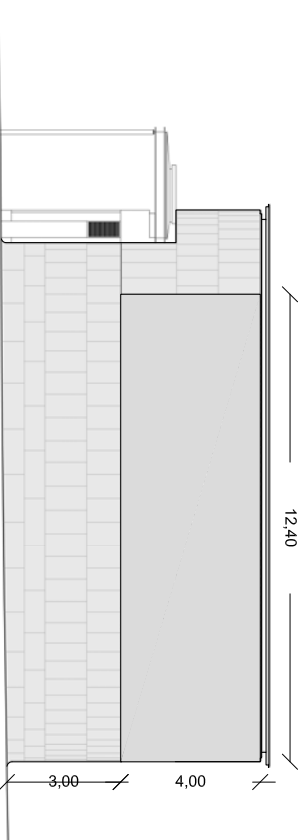

03 Proposed elevation east

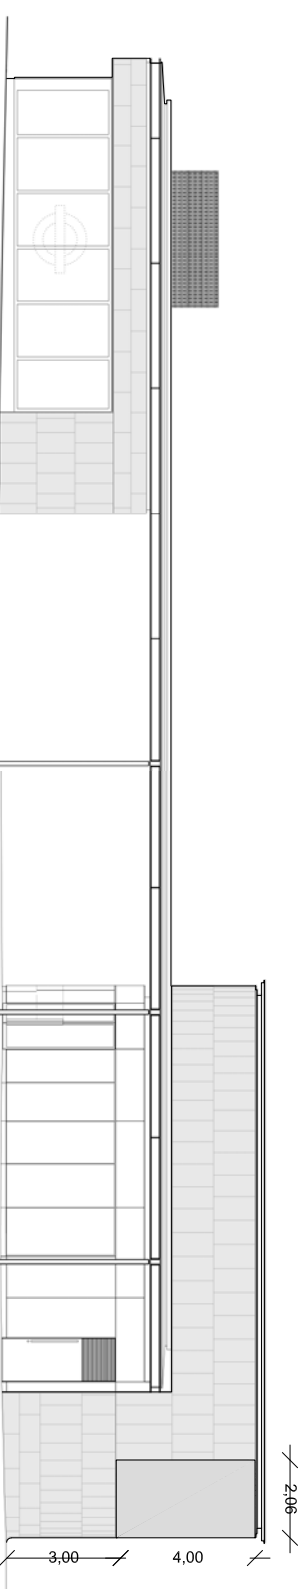

04 Proposed elevation north/east



Scale 1:200

180323	Planning Application	00
170915	Iussue	Rev

URBAN VISION

Title
Elevation - Proposed

Project
King's Cross Square

Scale
1:200 @ A3