


PLAN EXISTING BASEMENT
Scale: A3 1:100



PLAN PROPOSED BASEMENT
Scale: A3 1:100

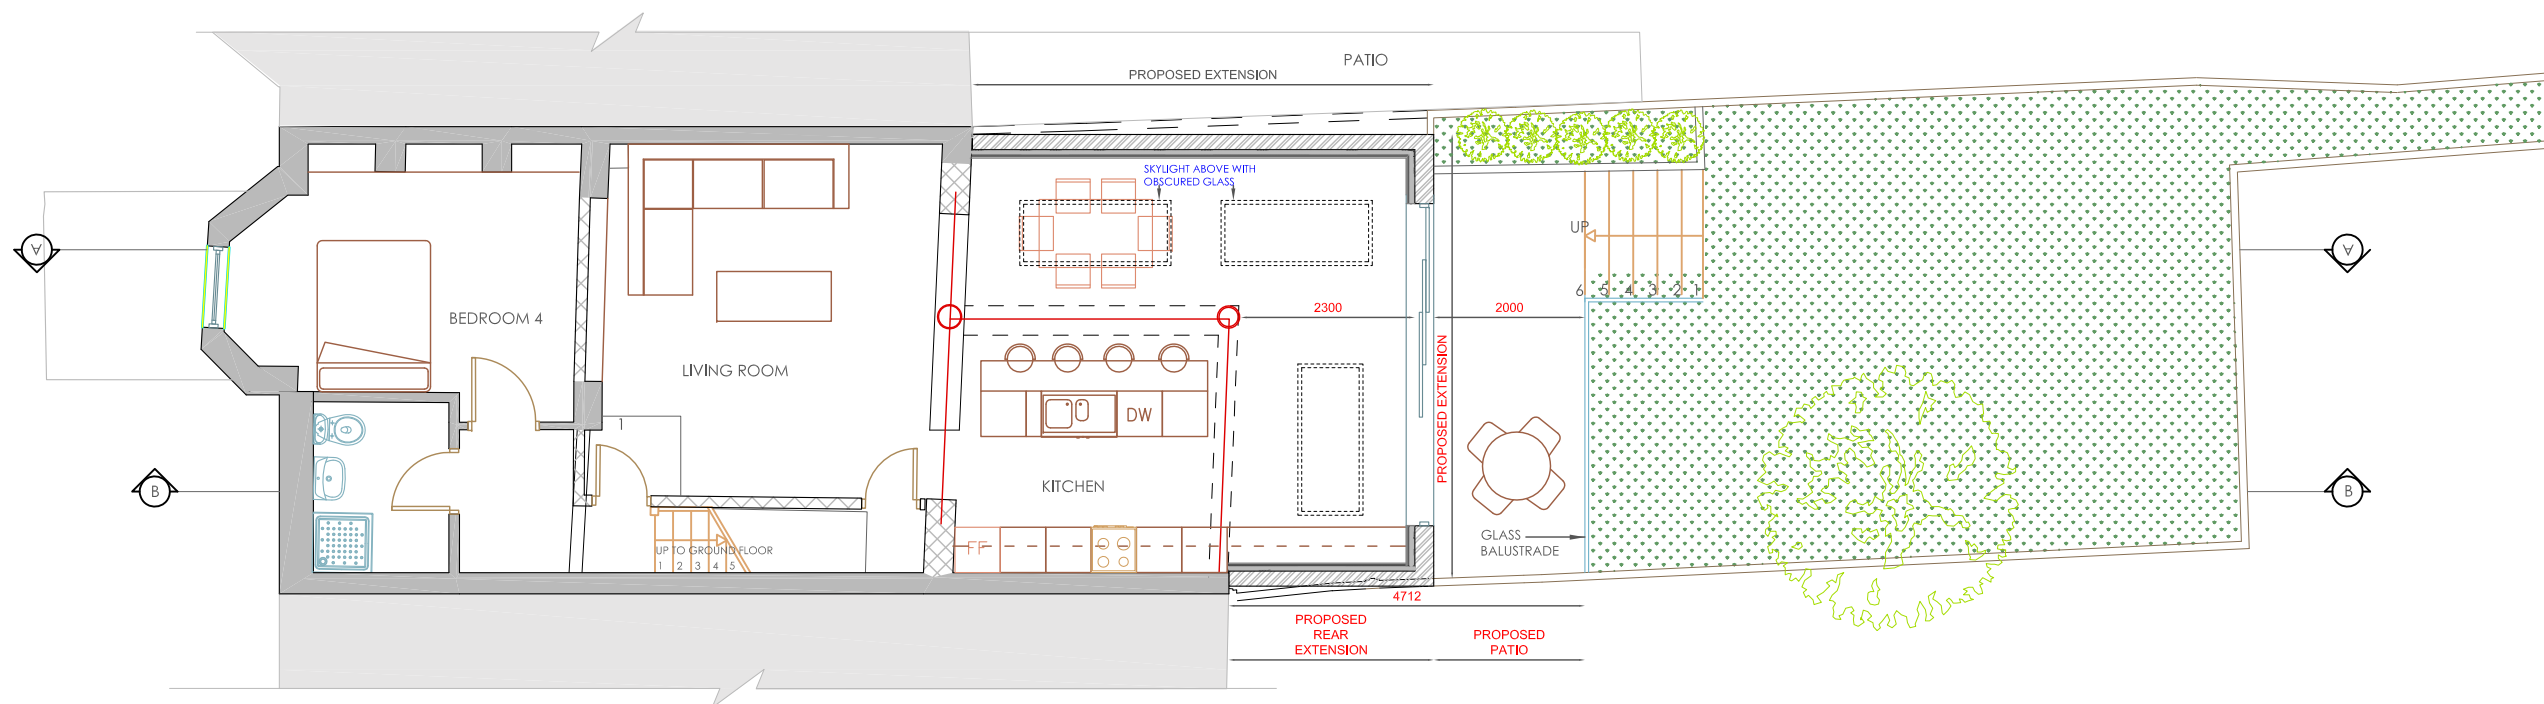

REVISION		
NO		DATE
A	PATIO INCREASED	13 12 17
B	NOTES REVISED	09 01 18
C	PATIO'S DEPTH REDUCED AS PER P.O. REQUEST	20 04 18
D	CHANGES AS PER P.O. REQUEST	26 04 18
E	REVISIONS TO PATIO SKYLIGHT ADDED	08 05 18

DRAWING NOTES

COPYRIGHT
THIS DRAWING IS THE COPYRIGHT OF PERCEPTIONS AND MAY NOT BE USED WITHOUT THEIR CONSENT

DIMENSIONS
WRITTEN DIMENSIONS TO BE TAKEN IN PREFERENCE TO SCALED DIMENSIONS. THE CONTRACTOR IS RESPONSIBLE FOR CHECKING ALL DIMENSIONS BEFORE WORK STARTS.

LOCAL AUTHORITY
ALL WORK IS TO BE CARRIED OUT TO THE REQUIREMENTS, AND TO THE SATISFACTION OF THE LOCAL AUTHORITY.

DISCREPANCIES
ANY DISCREPANCIES TO BE BROUGHT TO THE ATTENTION OF THE ARCHITECT IMMEDIATELY.


GENERAL
FOR POSITIONS AND DETAILS OF ALL STRUCTURAL DETAILS SUCH AS COLUMNS, POST, PADSTONES, JOIST AND RAFTER SIZE, STEELS, FOUNDATIONS ETC CONTRACTOR MUST REFER TO STRUCTURAL ENGINEER'S DETAILS AND DRAWINGS


ALWAYS CHECK ALL MEASUREMENTS ON SITE AGAINST DRAWINGS - ANY DISCREPANCY TO BE DISCUSSED IMMEDIATELY WITH ARCHITECT

PLANNING ISSUE		
CLIENT:	MR SAM DAWKING	
JOB:	60 HILLFIELD ROAD NW61QA	
DRAWING: EXISTING AND PROPOSED BASEMENT		
DRAW NO	SCALE	DATE
456 - 01E	A3 1:100	NOVEMBER 2017
STATUS	ISSUED TO	DATE


PERCEPTIONS ARCHITECTURAL AND DESIGN SERVICES

telephone
+44(0)208201 9818
Facsimile
+44(0)2084580578

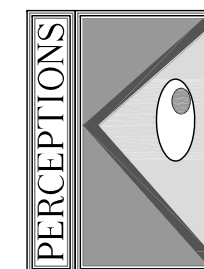


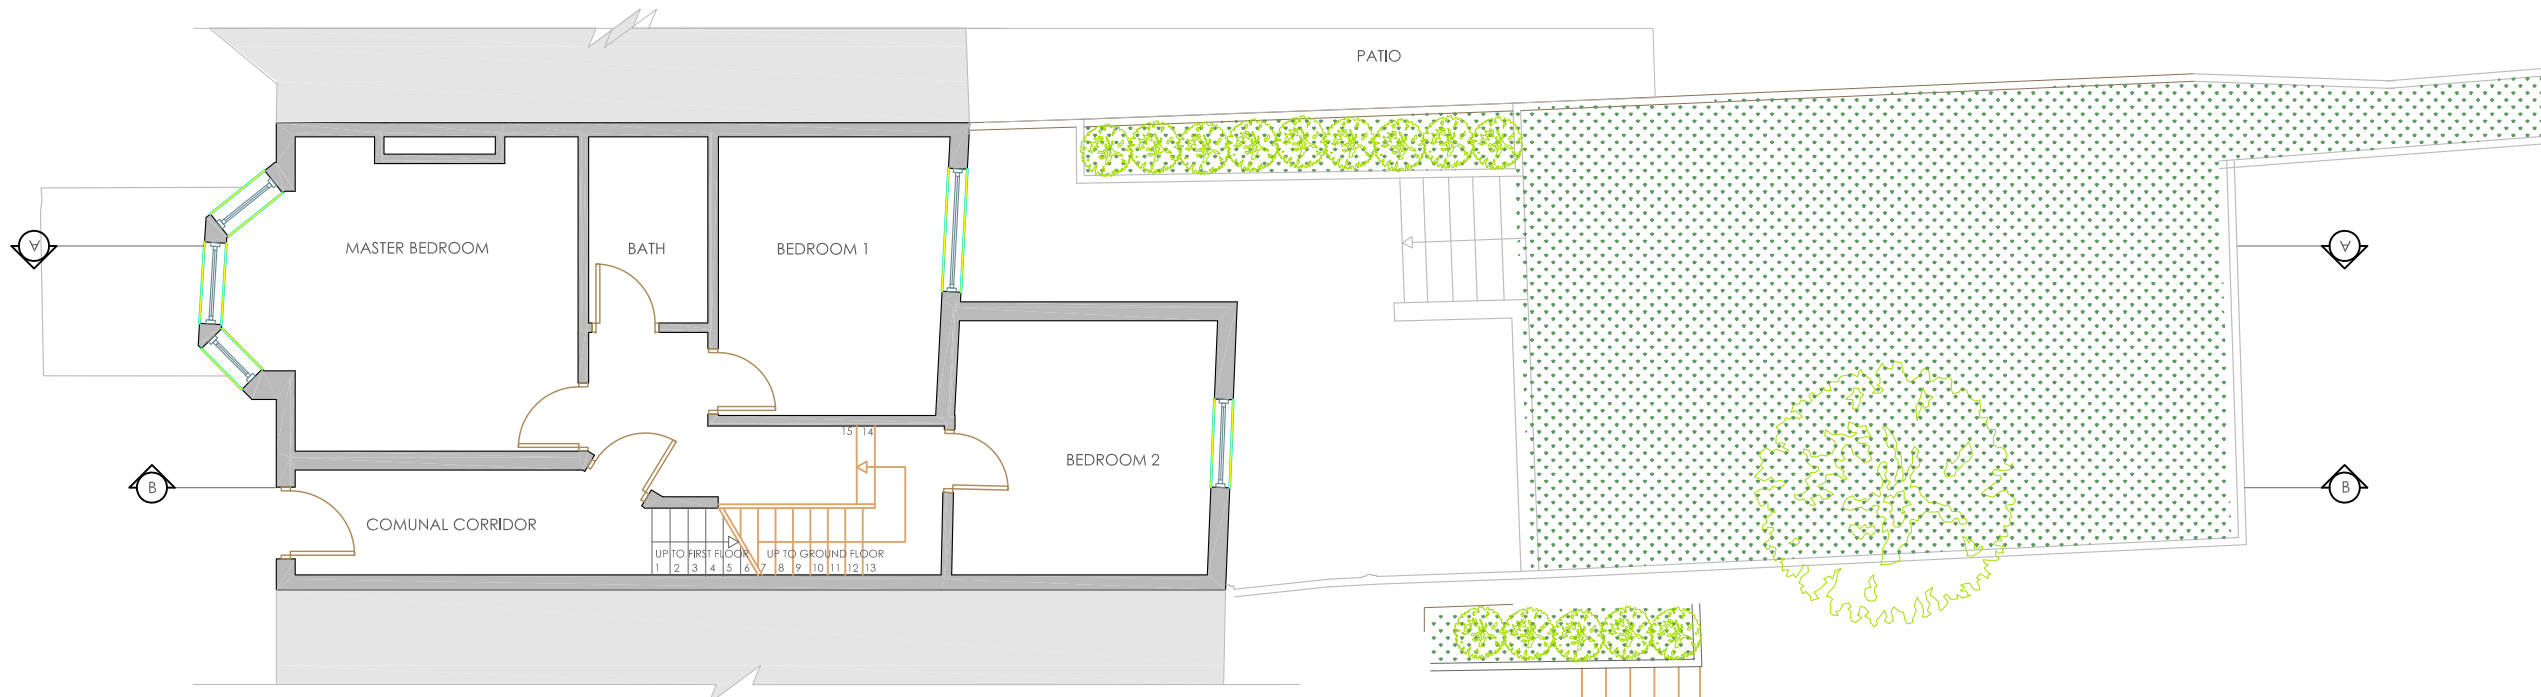

PLAN EXISTING GROUND FLOOR
Scale: A3 1:100

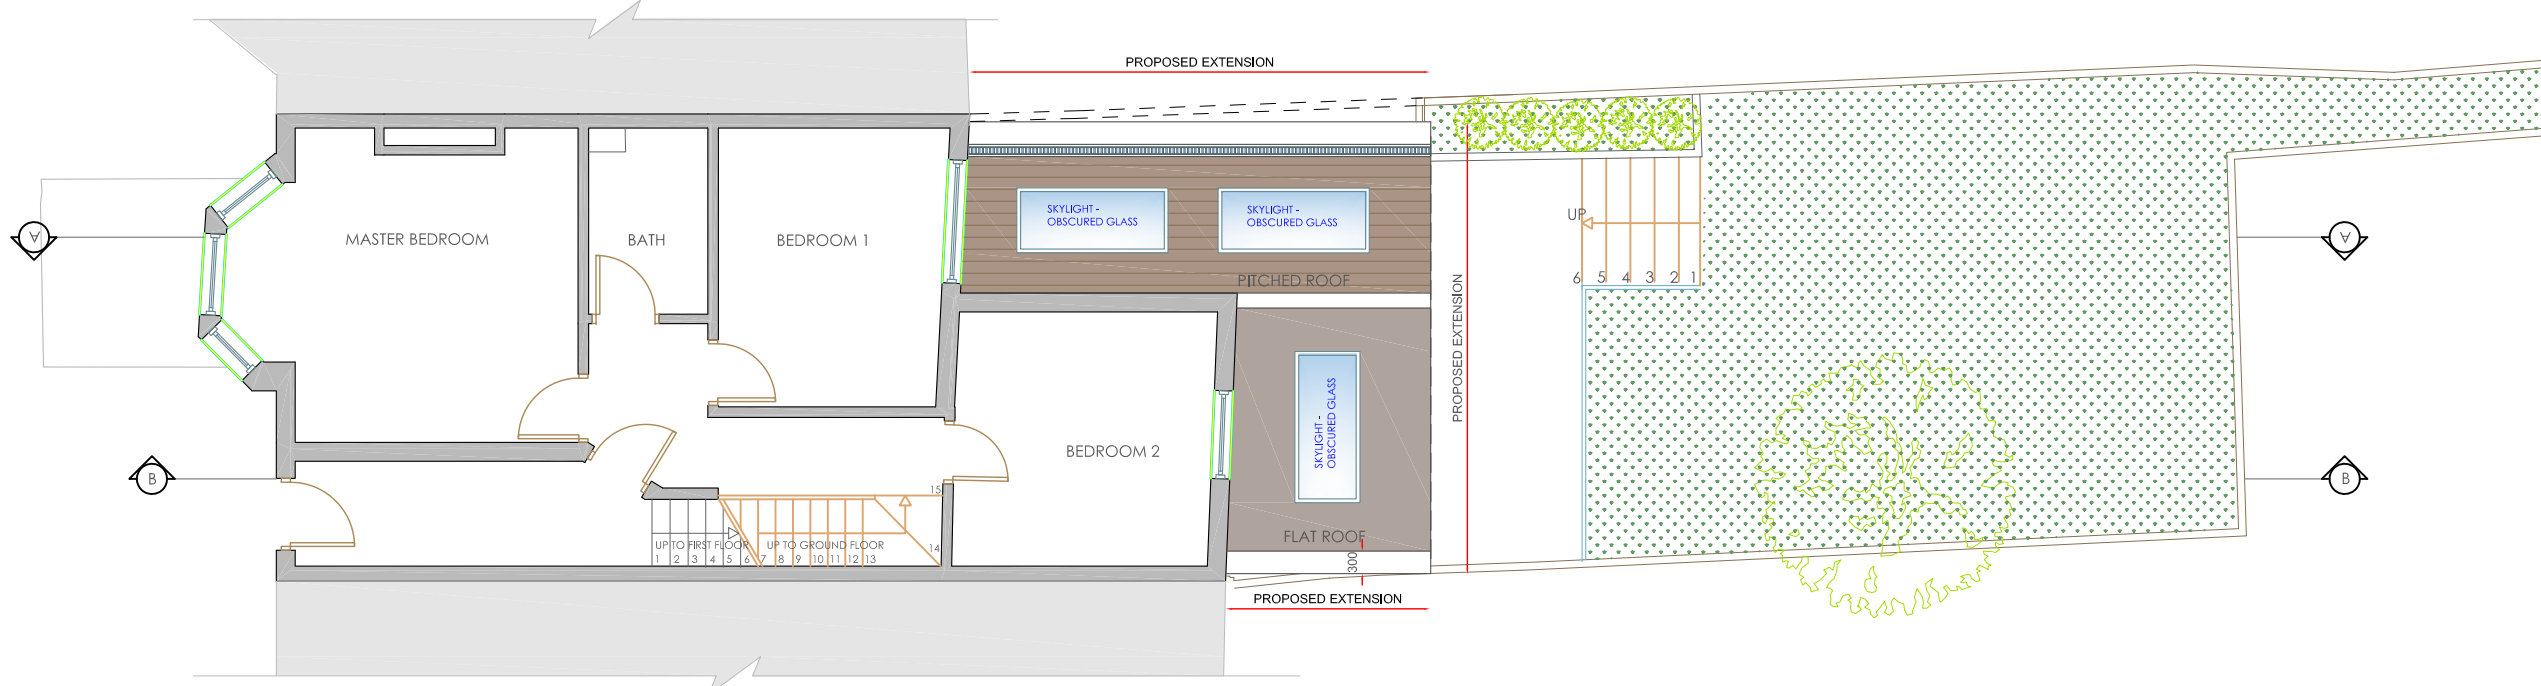

PLAN PROPOSED GROUND FLOOR
Scale: A3 1:100

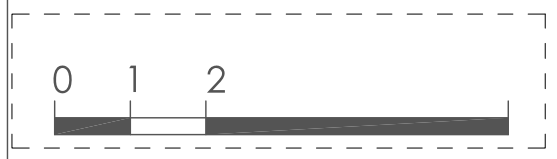

REVISION		
NO		DATE
A	PATIO INCREASED	13 12 17
B	PATIO'S DEPTH REDUCED AS PER P.O. REQUEST	20 04 18
C	PITCHED ROOF ADDED AS PER P.O. REQUEST	26 04 18
D	SKYLIGHT ADDED TO FLAT ROOF	08 05 18

DRAWING NOTES
COPYRIGHT
THIS DRAWING IS THE COPYRIGHT OF PERCEPTIONS AND MAY NOT BE USED WITHOUT THEIR CONSENT

DIMENSIONS
WRITTEN DIMENSIONS TO BE TAKEN IN PREFERENCE TO SCALED DIMENSIONS. THE CONTRACTOR IS RESPONSIBLE FOR CHECKING ALL DIMENSIONS BEFORE WORK STARTS.

LOCAL AUTHORITY
ALL WORK IS TO BE CARRIED OUT TO THE REQUIREMENTS, AND TO THE SATISFACTION OF THE LOCAL AUTHORITY.

DISCREPANCIES
ANY DISCREPANCIES TO BE BROUGHT TO THE ATTENTION OF THE ARCHITECT IMMEDIATELY.

GENERAL
FOR POSITIONS AND DETAILS OF ALL STRUCTURAL DETAILS SUCH AS COLUMNS, POST, PADSTONES, JOIST AND RAFTER SIZE, STEELS, FOUNDATIONS ETC CONTRACTOR MUST REFER TO STRUCTURAL ENGINEER'S DETAILS AND DRAWINGS

ALWAYS CHECK ALL MEASUREMENTS ON SITE AGAINST DRAWINGS - ANY DISCREPANCY TO BE DISCUSSED IMMEDIATELY WITH ARCHITECT

PLANNING ISSUE

CLIENT: MR SAM DAWKING

JOB: 60 HILLFIELD ROAD
NW61QA


DRAWING: EXISTING AND PROPOSED GROUND FLOOR

DRAW NO	SCALE	DATE
456 - 02 D	A3 1:100	NOVEMBER 2017

STATUS	ISSUED TO	DATE
--------	-----------	------

PERCEPTIONS ARCHITECTURAL AND DESIGN SERVICES

telephone
+44(0)208201 9818
Facsimile
+44(0)2084580578

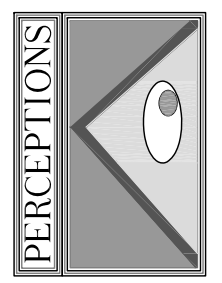

REVISION		
NO		DATE
A	CHANGES AS PER P.O. REQUEST	26.04.18
B	REVISIONS TO PATIO	08.05.18



ELE EXISTING REAR ELEVATION
Scale: A3 1:100



ELE PROPOSED REAR ELEVATION
Scale: A3 1:100



DRAWING NOTES
 COPYRIGHT
 THIS DRAWING IS THE COPYRIGHT OF PERCEPTIONS AND MAY NOT BE USED WITHOUT THEIR CONSENT

DIMENSIONS
 WRITTEN DIMENSIONS TO BE TAKEN IN PREFERENCE TO SCALED DIMENSIONS. THE CONTRACTOR IS RESPONSIBLE FOR CHECKING ALL DIMENSIONS BEFORE WORK STARTS.

LOCAL AUTHORITY
 ALL WORK IS TO BE CARRIED OUT TO THE REQUIREMENTS, AND TO THE SATISFACTION OF THE LOCAL AUTHORITY.

DISCREPANCIES
 ANY DISCREPANCIES TO BE BROUGHT TO THE ATTENTION OF THE ARCHITECT IMMEDIATELY.

GENERAL
 FOR POSITIONS AND DETAILS OF ALL STRUCTURAL DETAILS SUCH AS COLUMNS, POST, PADSTONES, JOIST AND RAFTER SIZE, STEELS, FOUNDATIONS ETC CONTRACTOR MUST REFER TO STRUCTURAL ENGINEER'S DETAILS AND DRAWINGS

ALWAYS CHECK ALL MEASUREMENTS ON SITE AGAINST DRAWINGS - ANY DISCREPANCY TO BE DISCUSSED IMMEDIATELY WITH ARCHITECT

PLANNING ISSUE


CLIENT: MR SAM DAWKING

JOB: 60 HILLFIELD ROAD
NW61QA

DRAWING: EXISTING AND PROPOSED REAR ELEVATION		
DRAW NO	SCALE	DATE
456 - 03B	A3 1:100	NOVEMBER 2017
STATUS	ISSUED TO	DATE

PERCEPTIONS ARCHITECTURAL AND DESIGN SERVICES

telephone
+44(0)208201 9818
Facsimile
+44(0)2084580578

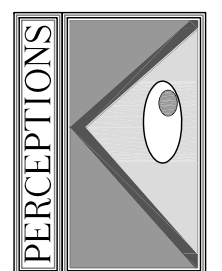

REVISION		
NO		DATE
A	PATIO INCREASED	13 12 17
B	PATIO'S DEPTH REDUCED AS PER P.O. REQUEST	20 04 18
C	PITCHED ROOF ADDED AS PER P.O. REQUEST	26 04 18
D	SKYLIGHT ADDED TO FLAT ROOF	08 05 18

DRAWING NOTES

COPYRIGHT
THIS DRAWING IS THE COPYRIGHT OF PERCEPTIONS AND MAY NOT BE USED WITHOUT THEIR CONSENT

DIMENSIONS
WRITTEN DIMENSIONS TO BE TAKEN IN PREFERENCE TO SCALED DIMENSIONS. THE CONTRACTOR IS RESPONSIBLE FOR CHECKING ALL DIMENSIONS BEFORE WORK STARTS.

LOCAL AUTHORITY
ALL WORK IS TO BE CARRIED OUT TO THE REQUIREMENTS, AND TO THE SATISFACTION OF THE LOCAL AUTHORITY.

DISCREPANCIES
ANY DISCREPANCIES TO BE BROUGHT TO THE ATTENTION OF THE ARCHITECT IMMEDIATELY.

GENERAL
FOR POSITIONS AND DETAILS OF ALL STRUCTURAL DETAILS SUCH AS COLUMNS, POST, PADSTONES, JOIST AND RAFTER SIZE, STEELS, FOUNDATIONS ETC CONTRACTOR MUST REFER TO STRUCTURAL ENGINEER'S DETAILS AND DRAWINGS

ALWAYS CHECK ALL MEASUREMENTS ON SITE AGAINST DRAWINGS - ANY DISCREPANCY TO BE DISCUSSED IMMEDIATELY WITH ARCHITECT

PLANNING ISSUE

CLIENT: MR SAM DAWKING


JOB: 60 HILLFIELD ROAD NW61QA

DRAWING: EXISTING AND PROPOSED SECTION A-A


DRAW NO	SCALE	DATE
456 - 04 D	A3 1:100	NOVEMBER 2017
STATUS	ISSUED TO	DATE

PERCEPTIONS ARCHITECTURAL AND DESIGN SERVICES

telephone
+44(0)208201 9818
Facsimile
+44(0)2084580578

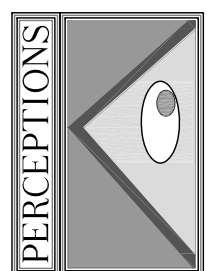

EXISTING SECTION A-A
Scale: A3 1:100

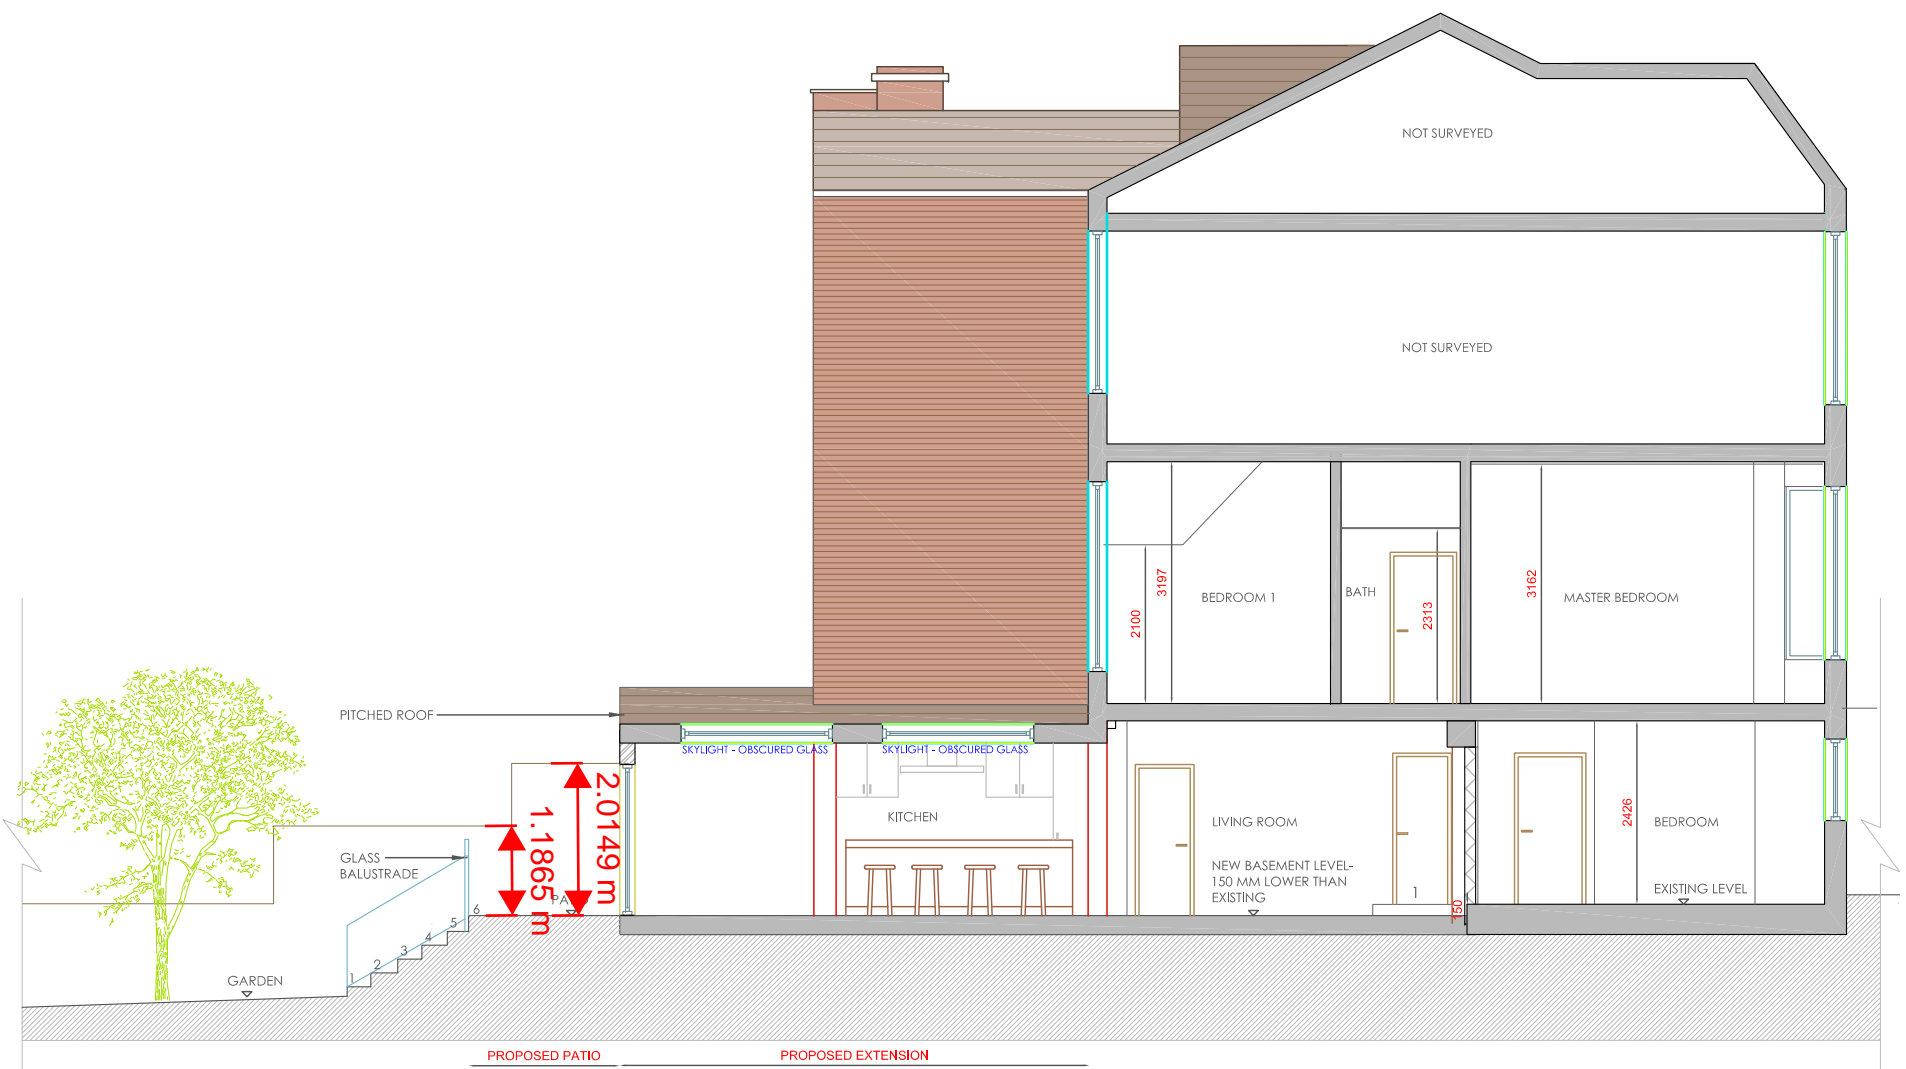

PROPOSED SECTION A-A
Scale: A3 1:100




PROPOSED PATIO PROPOSED EXTENSION

ELE EXISTING SECTION B-B
Scale: A3 1:100



ELE PROPOSED SECTION B-B
Scale: A3 1:100

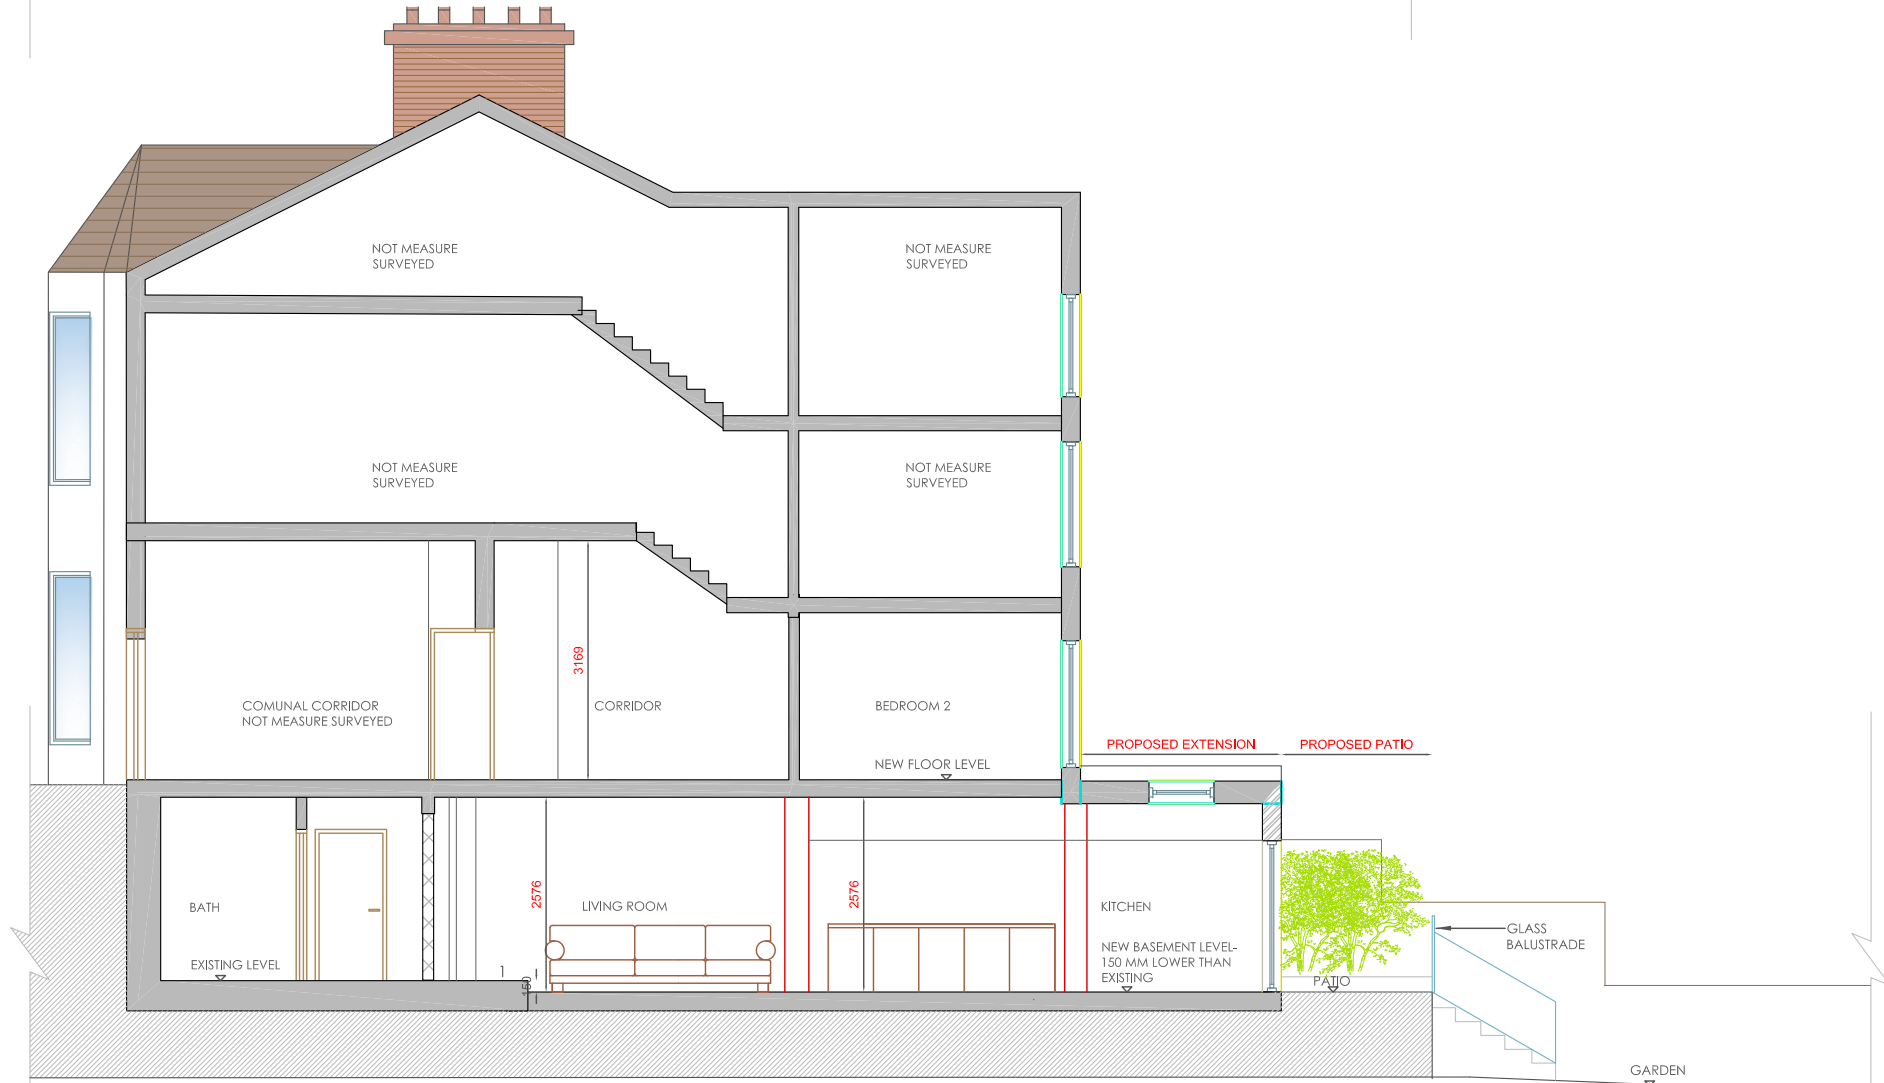

REVISION		
NO		DATE
A	PATIO INCREASED	13 12 17
B	PATIO'S DEPTH REDUCED AS PER P.O. REQUEST	20 04 18
C	PITCHED ROOF ADDED AS PER P.O. REQUEST	26 04 18
D	SKYLIGHT ADDED TO FLAT ROOF	08 05 18

DRAWING NOTES
COPYRIGHT
THIS DRAWING IS THE COPYRIGHT OF PERCEPTIONS AND MAY NOT BE USED WITHOUT THEIR CONSENT

DIMENSIONS
WRITTEN DIMENSIONS TO BE TAKEN IN PREFERENCE TO SCALED DIMENSIONS. THE CONTRACTOR IS RESPONSIBLE FOR CHECKING ALL DIMENSIONS BEFORE WORK STARTS.

LOCAL AUTHORITY
ALL WORK IS TO BE CARRIED OUT TO THE REQUIREMENTS, AND TO THE SATISFACTION OF THE LOCAL AUTHORITY.

DISCREPANCIES
ANY DISCREPANCIES TO BE BROUGHT TO THE ATTENTION OF THE ARCHITECT IMMEDIATELY.

GENERAL
FOR POSITIONS AND DETAILS OF ALL STRUCTURAL DETAILS SUCH AS COLUMNS, POST, PADSTONES, JOIST AND RAFTER SIZE, STEELS, FOUNDATIONS ETC CONTRACTOR MUST REFER TO STRUCTURAL ENGINEER'S DETAILS AND DRAWINGS

ALWAYS CHECK ALL MEASUREMENTS ON SITE AGAINST DRAWINGS - ANY DISCREPANCY TO BE DISCUSSED IMMEDIATELY WITH ARCHITECT

PLANNING ISSUE	
CLIENT:	MR SAM DAWKING
JOB:	60 HILLFIELD ROAD NW61QA

DRAWING: EXISTING AND PROPOSED SECTION B-B		
DRAW NO	SCALE	DATE
456 - 05D	A3 1:100	NOVEMBER 2017
STATUS	ISSUED TO	DATE

PERCEPTIONS
ARCHITECTURAL
AND DESIGN SERVICES

telephone
+44(0)208201 9818
Facsimile
+44(0)2084580578

