

Note: - All partitions except where otherwise stated, to be faced with 'UNI-EX' hard board with cover strips to match.


PRESENTED TO
4th DEC 1952
TOWN PLANNING
COMMITTEE

ARCHITECT L.C.C.
No. 13161
3 OCT 1952
SEC. REF. TO


Date JULY 52
Scale 1/4" = 1'-0"
Drawing No. 10912A

OFFICE EXTENSION Messrs John Knowles & Co L^{td}


THOMAS SIATHORP FRIBA/ARCS
Chartered Architect & Surveyor
10 Manchester Sq.
LONDON W.1.

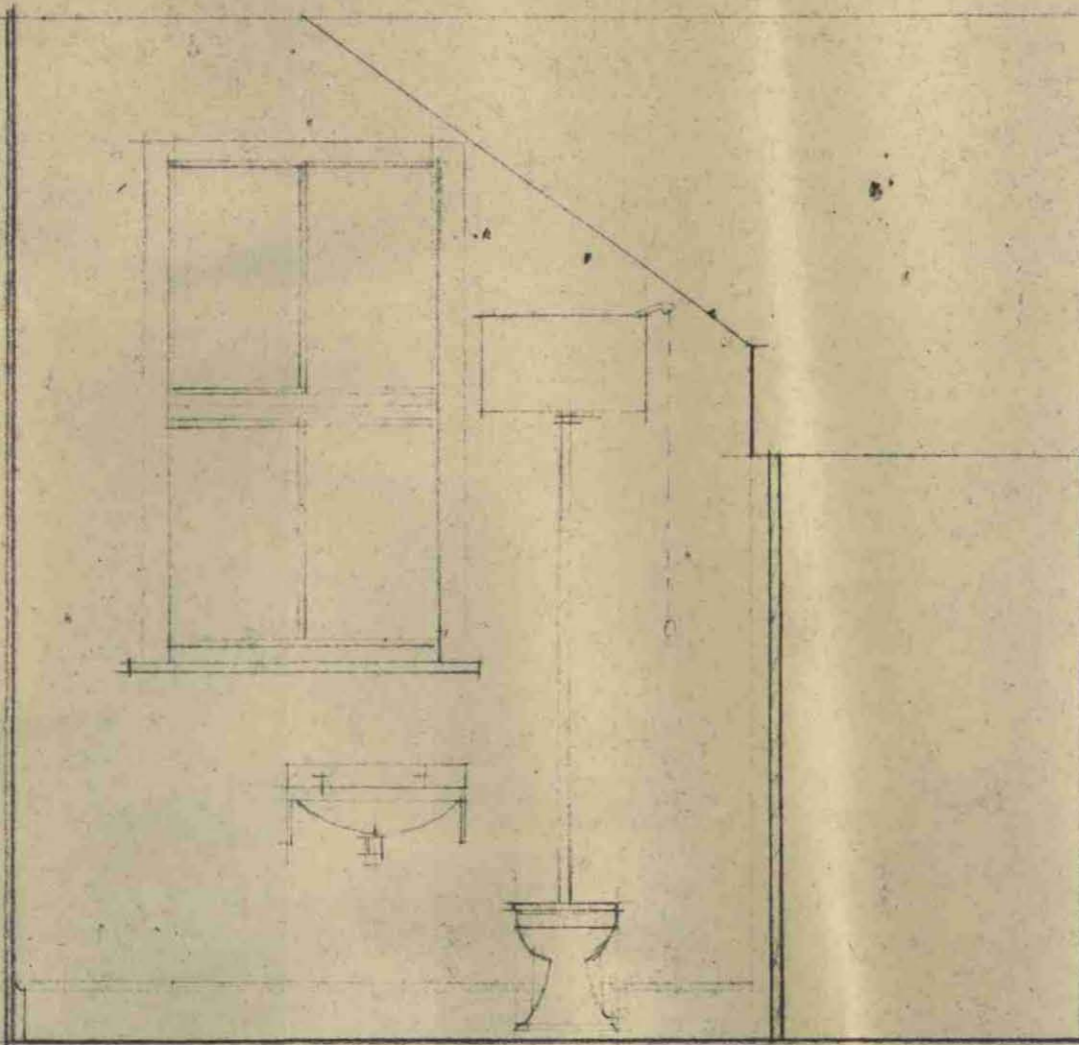

Section

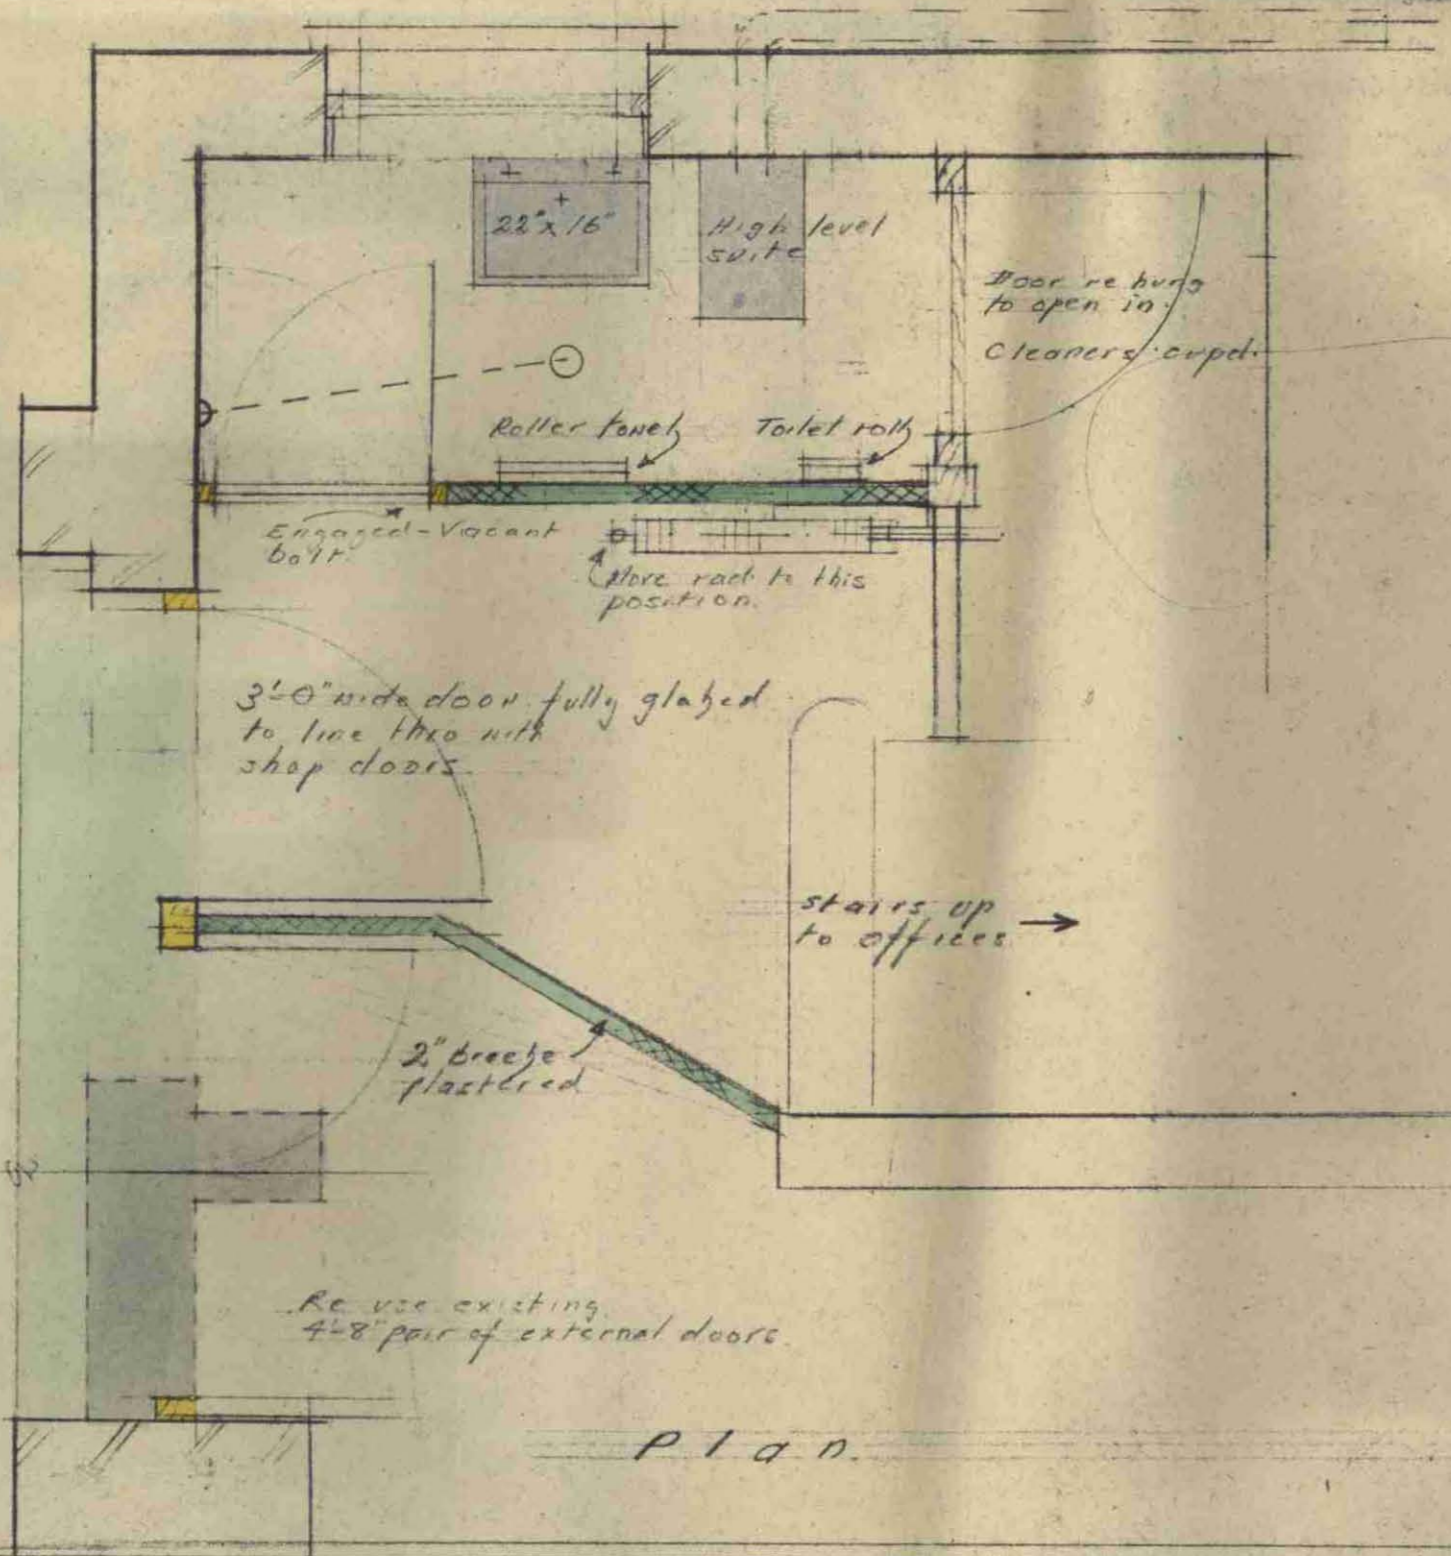

Plan

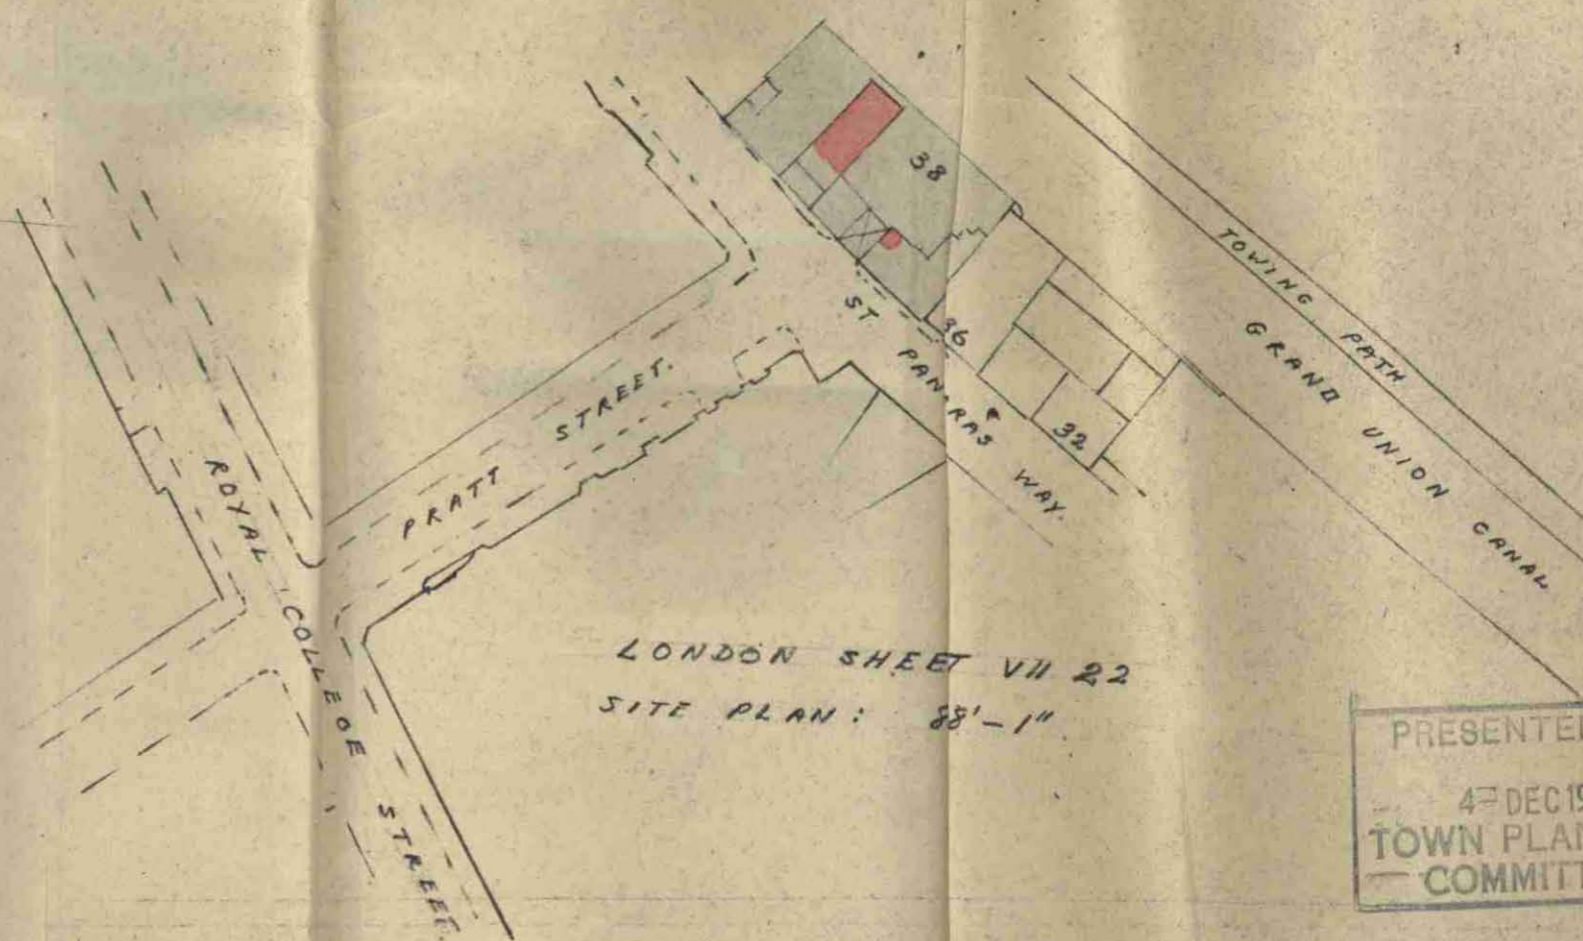

MESSERS. JOHN KNOWLES 38 St Pancras Way
 Addition of Cloakroom

Drawn by J.E.P.
 Date: Oct 52
 Scale: 1/2" = 8'
 Drawing No. 109/3

PRESENTED TO
 4 DEC 1952
 TOWN PLANNING
 COMMITTEE

ARCHITECT LOCAL
 No. 13161
 30 OCT 1952
 SEC. REF. 10

THOMAS SIBTHORP FRIBA, ARCS, RINA
 Chartered Architect & Surveyor,
 10 Manchester Street
 LONDON W.1. WEL 9247