

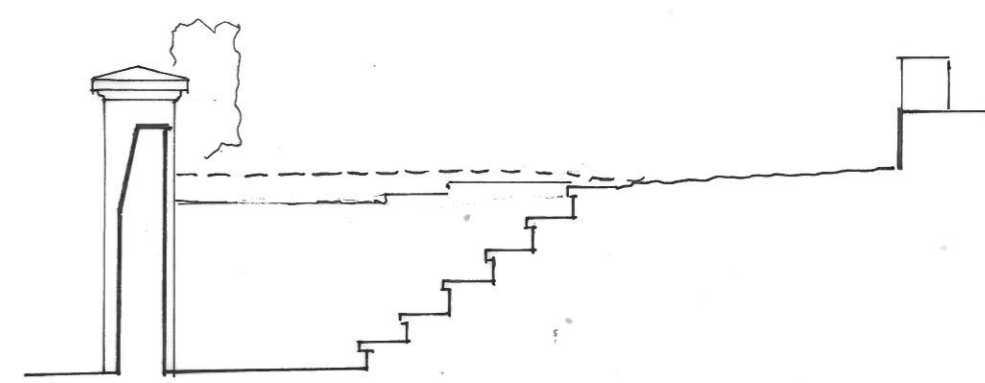


EXISTING PLAN

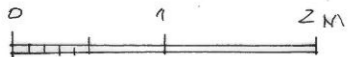

EXISTING SECTION A-A

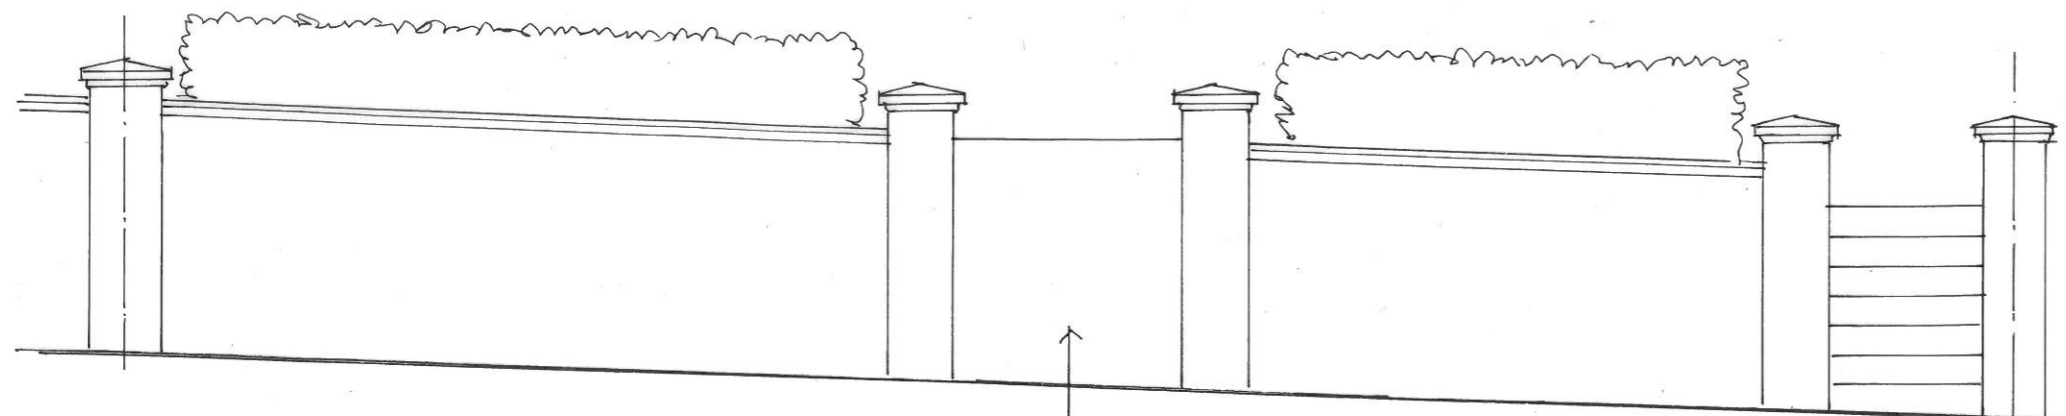

EXISTING ELEVATION TO STREET

BRICK INFILL WALL

13 CHESTERFORD GARDENS NW3 7DD  
EXISTING FRONT GARDEN AND WALLS

EXISTING PLAN, ELEVATION, SEC A-A

SCALE 1:50 @ A3  
L. PESKETT T: 01420 83830 DRG No 1801: 03  
2 APRIL 2018