

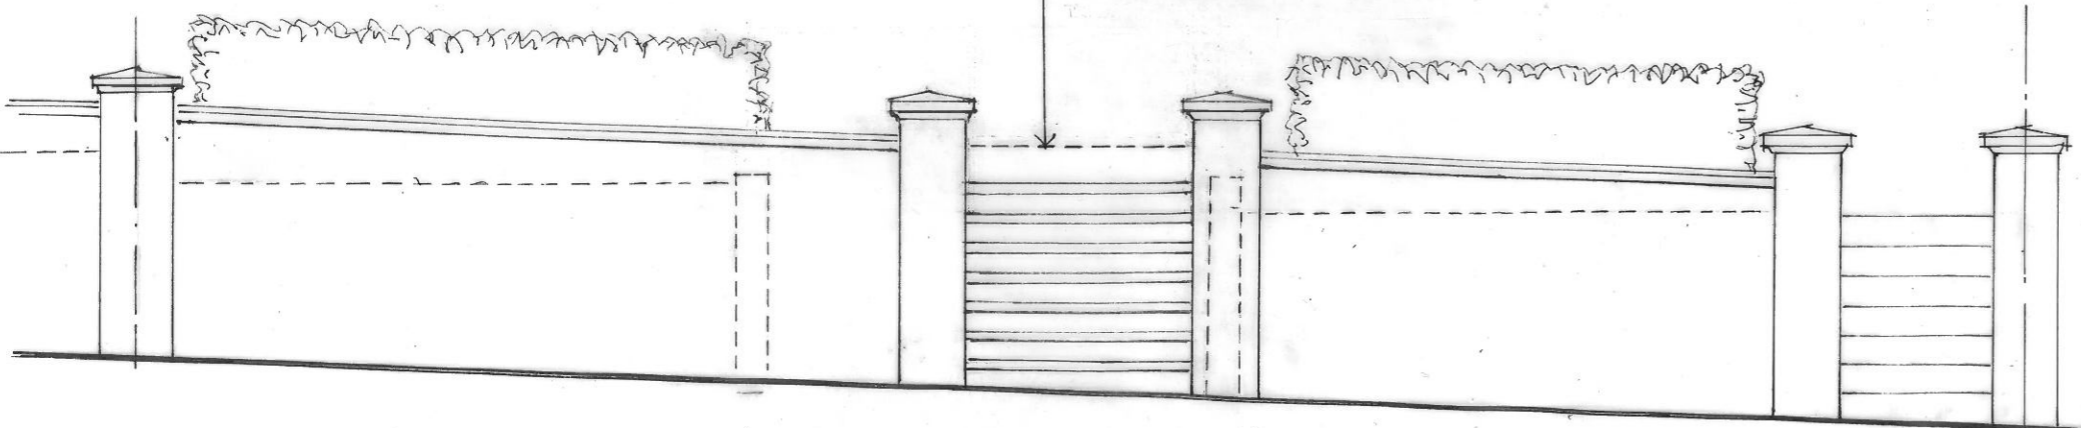


PLAN

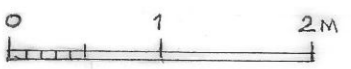


ELEVATION TO STREET

NO.	DATE	REVISION
A	5-4-2018	GATES ADDED

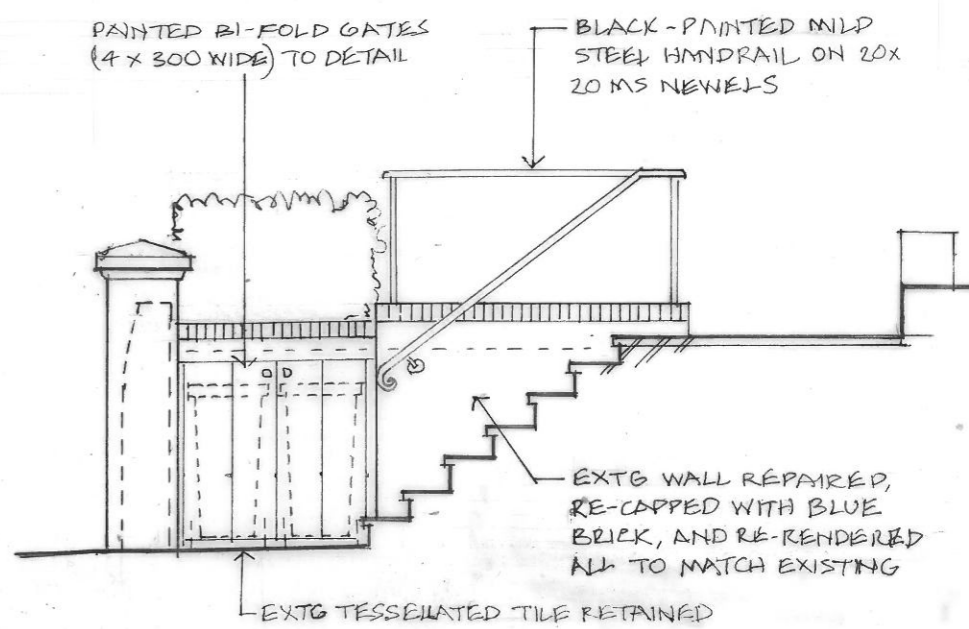

SECTION A-A

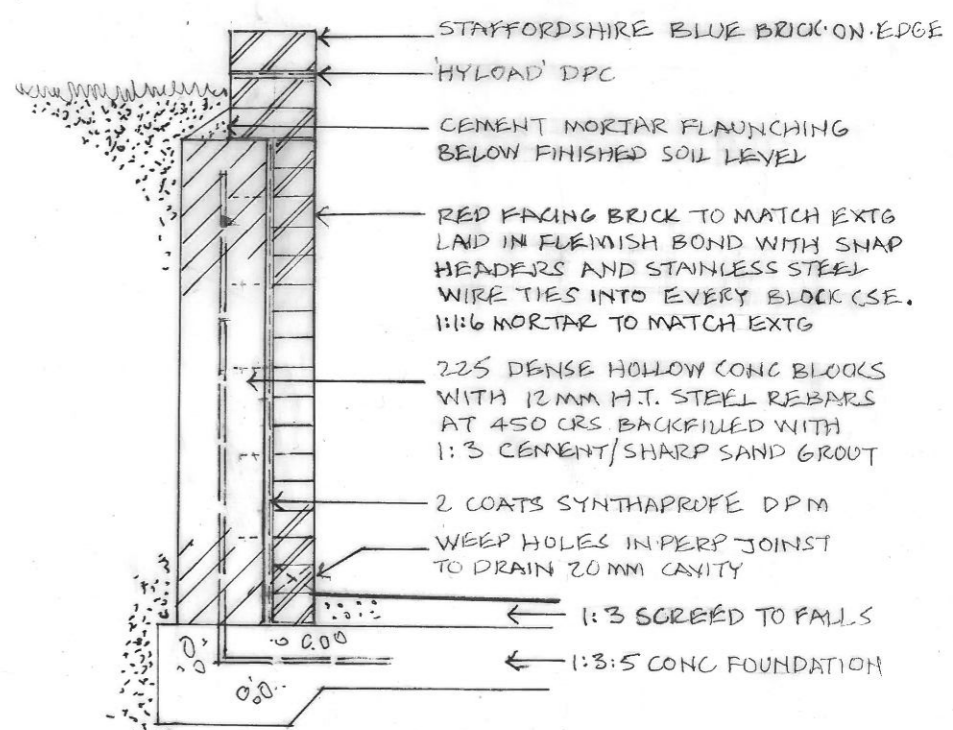

DETAIL: NEW RETAINING WALL SCALE 1:20



13 CHESTERFORD GARDENS NW3 7DD
PROPOSED BIN STORE FOR M. GREEN

PLAN, ELEVATION, SECTION A-A

SCALE 1:50 @ A3
L. PESKETT TEL: 01420 83830. DRG No 1801:02A

31 JANUARY 2018