



Ground Floor
1:100


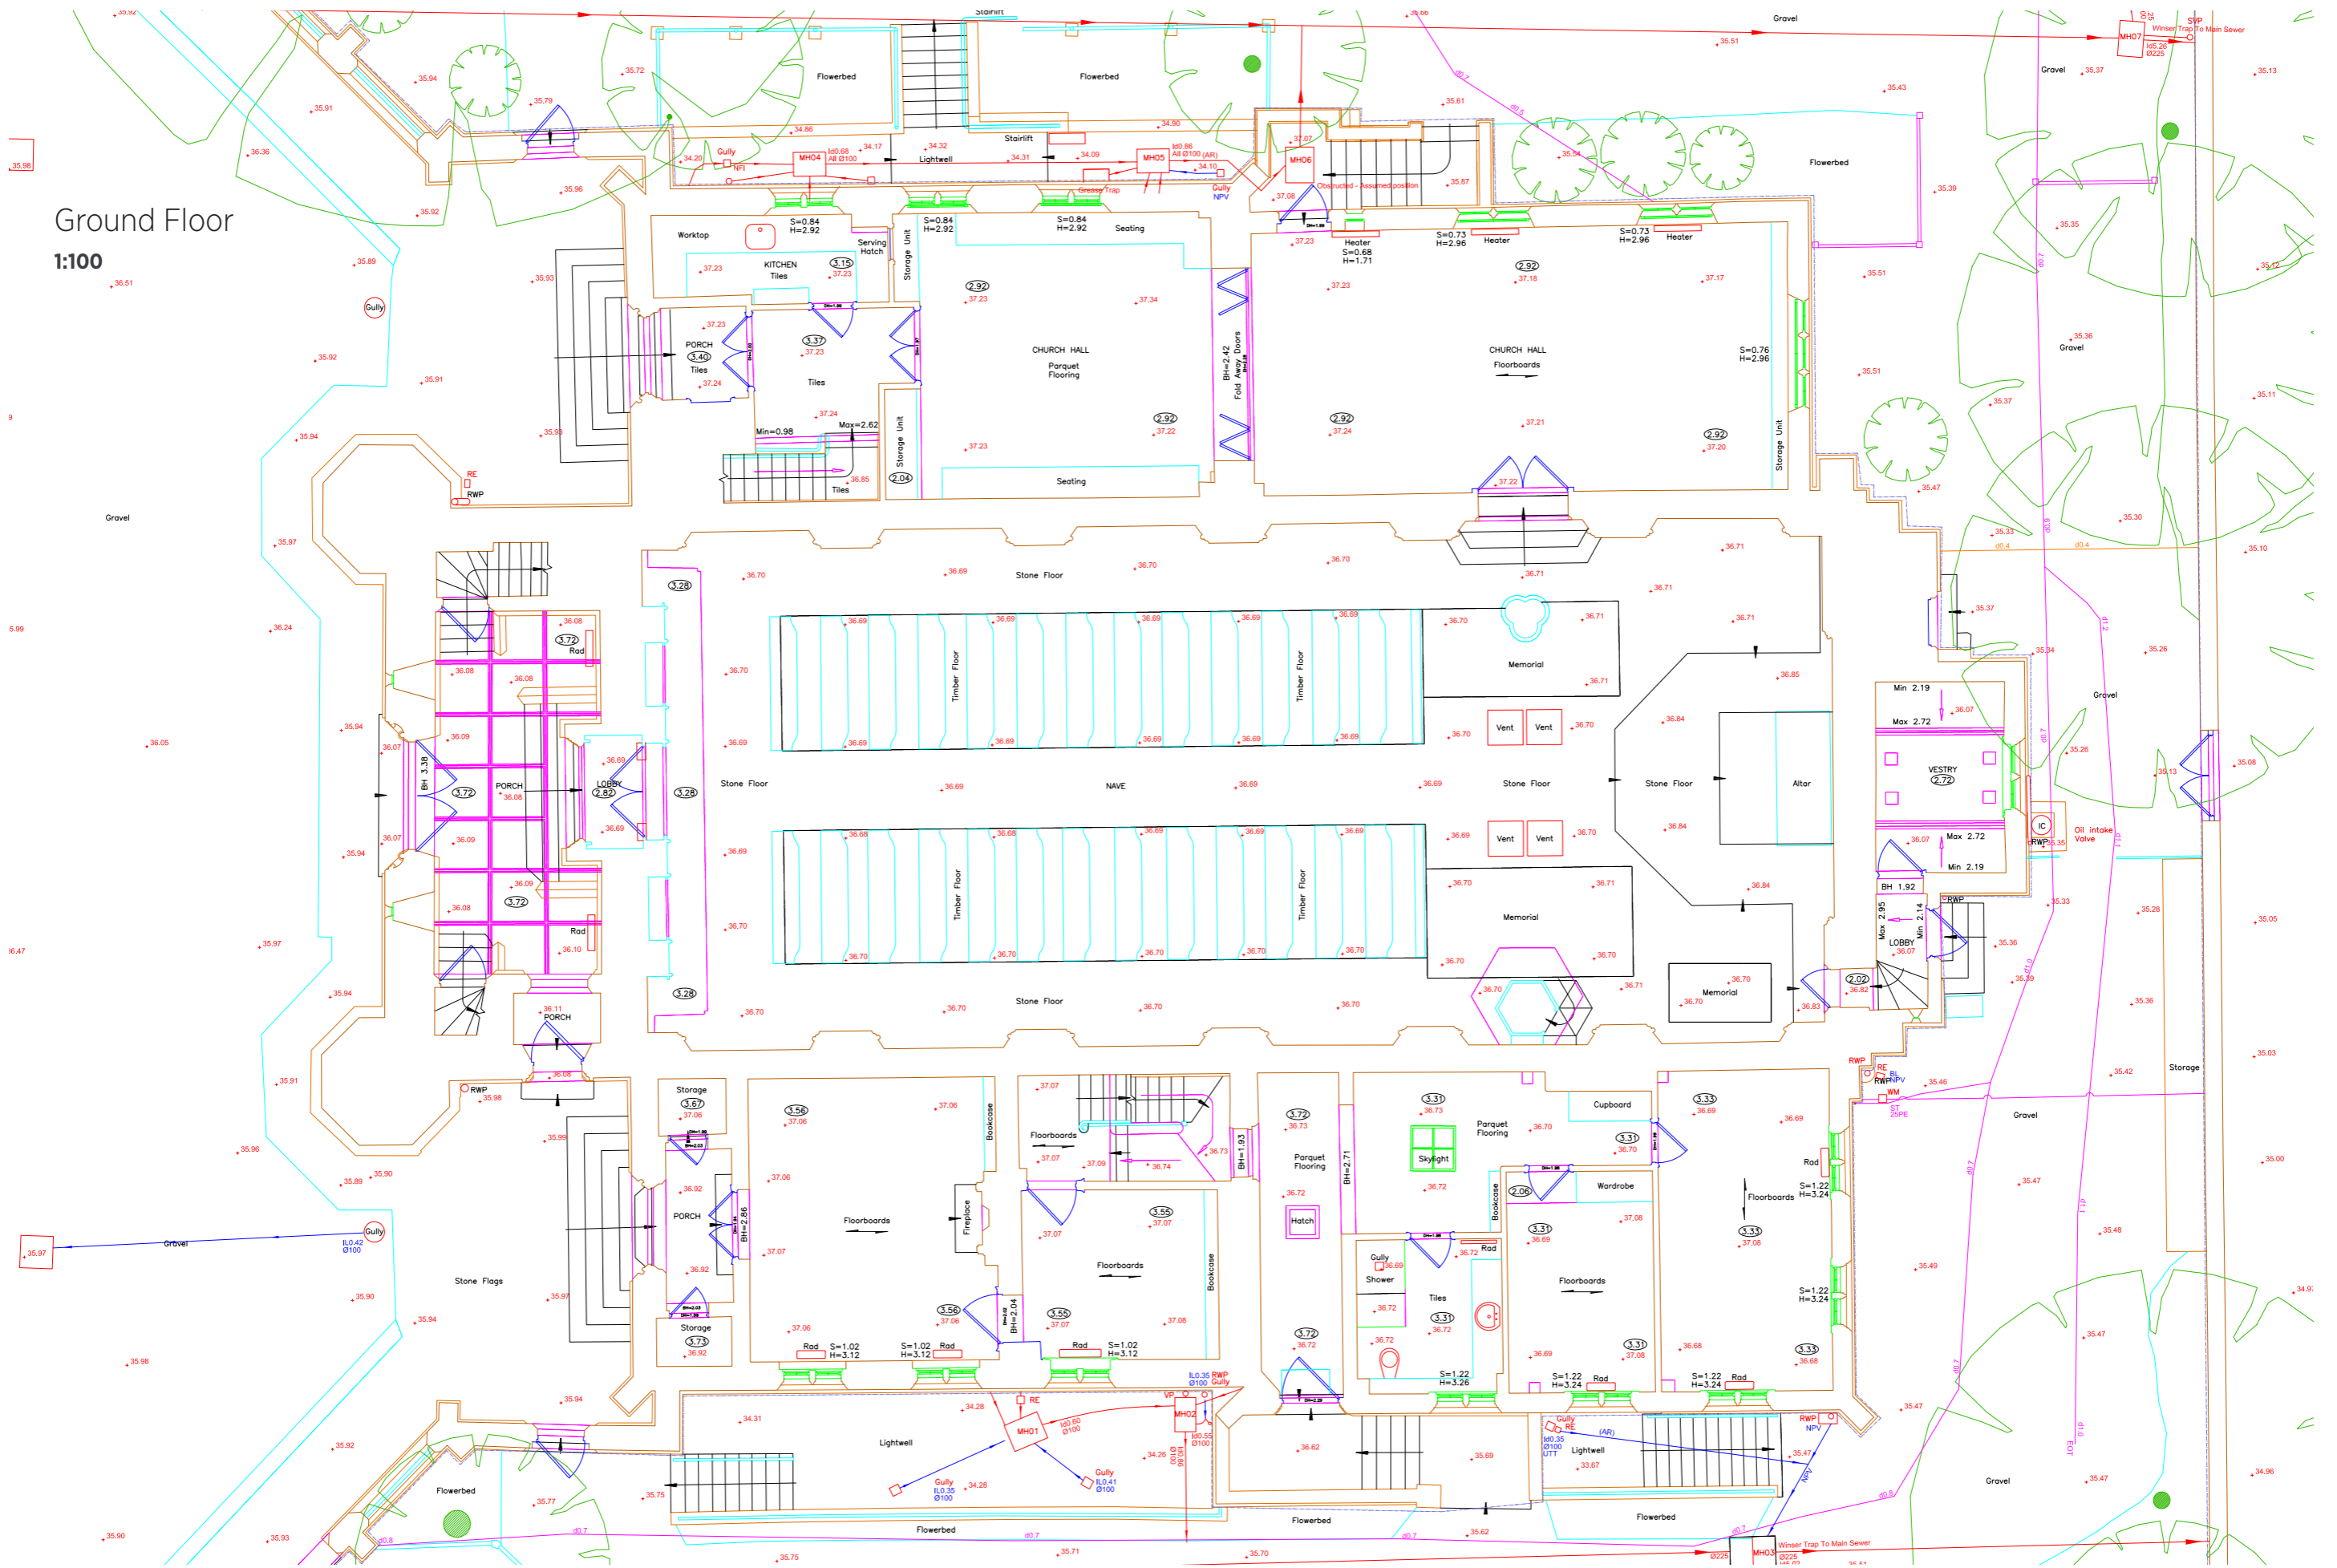


First Floor
1:100

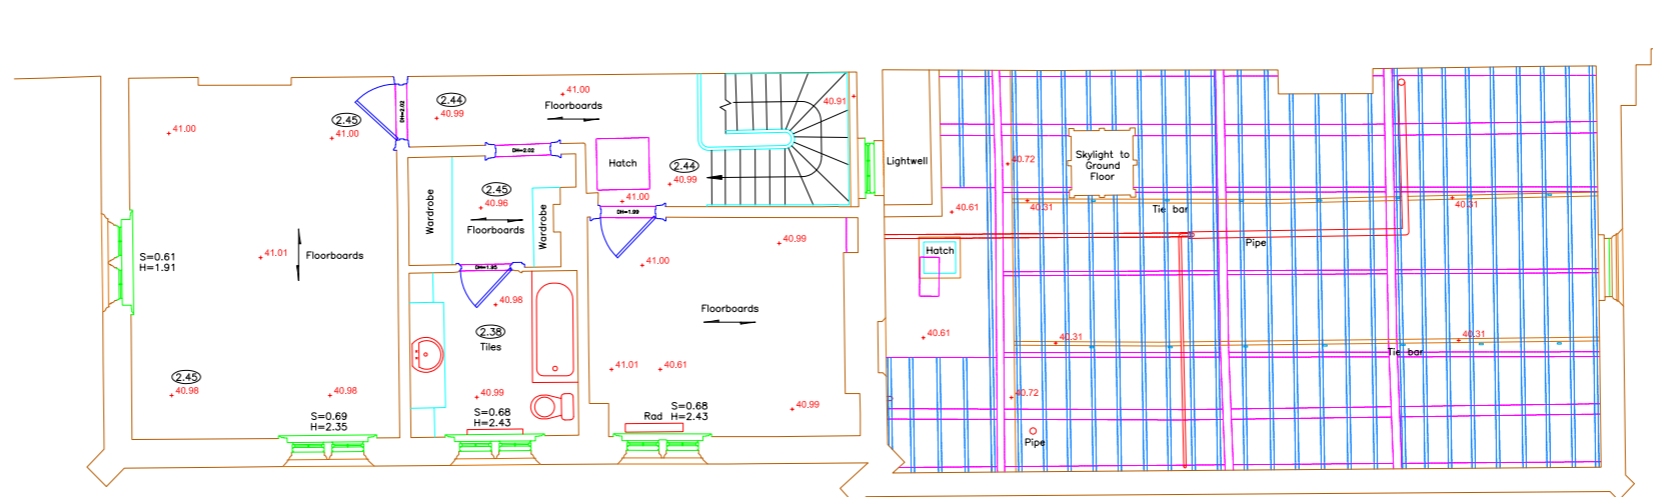


Sections


1:100

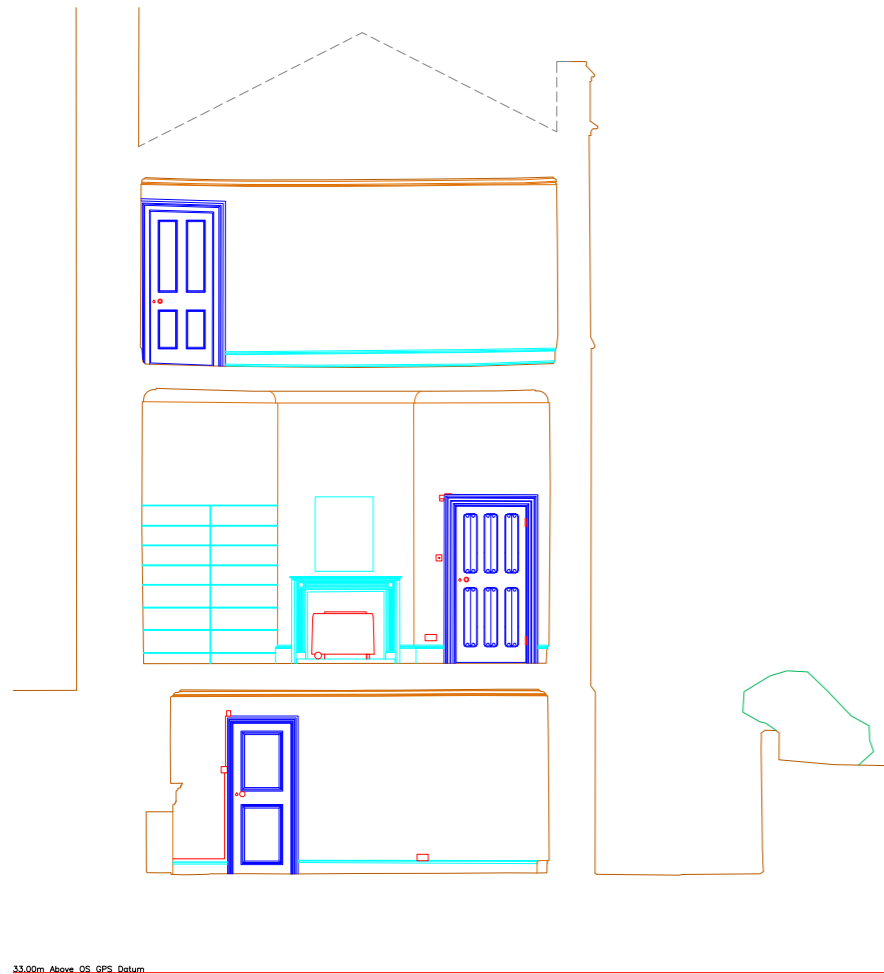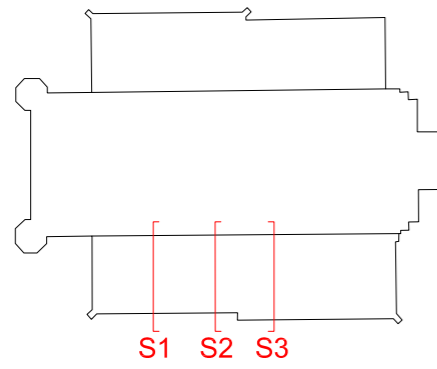



S1

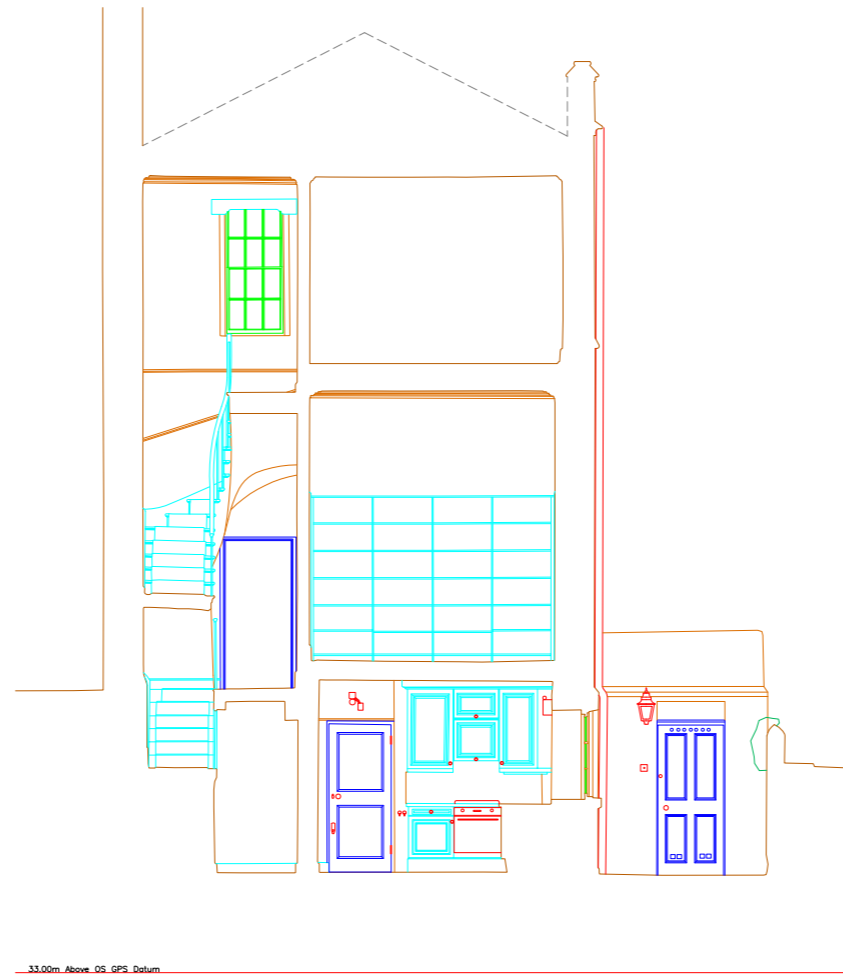


S2

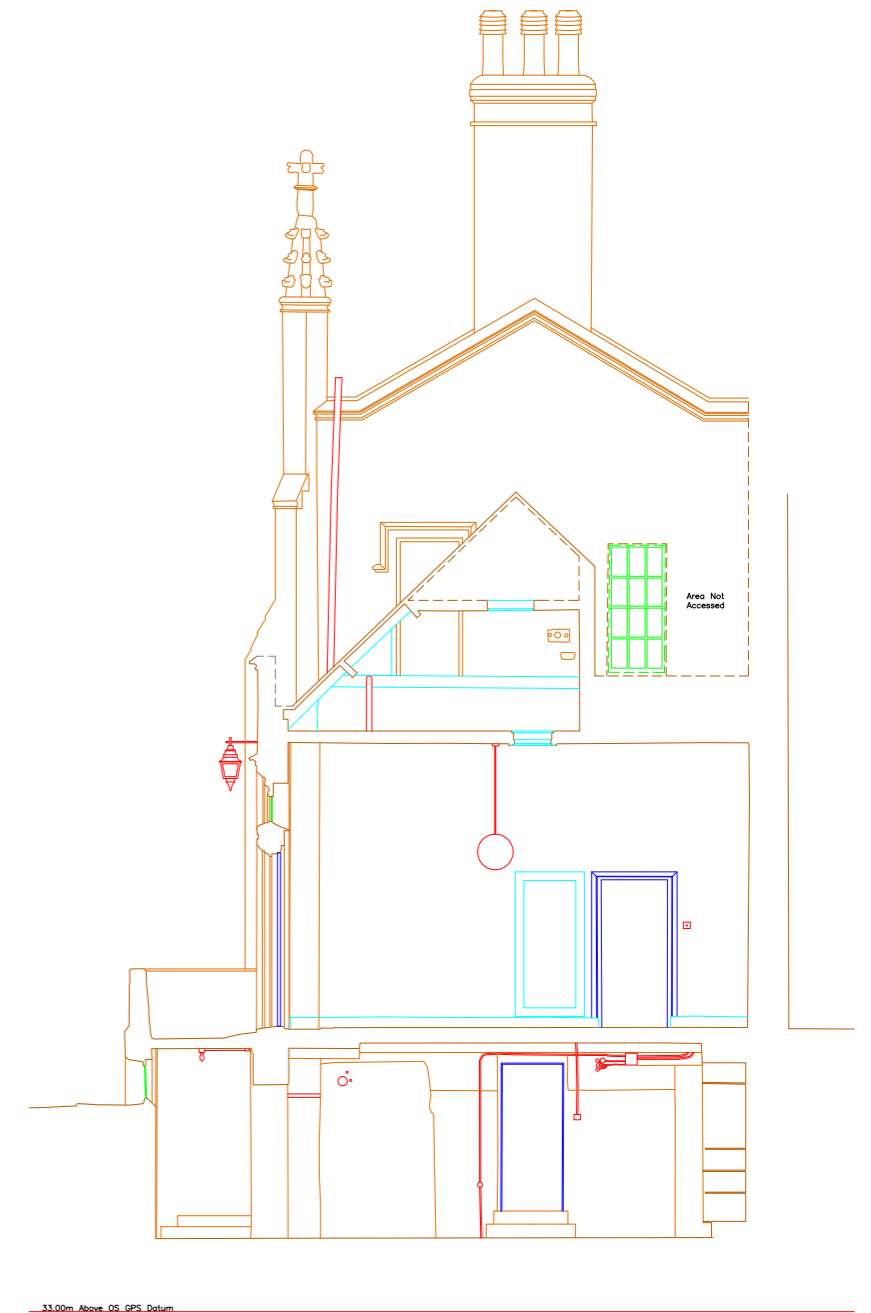

S3

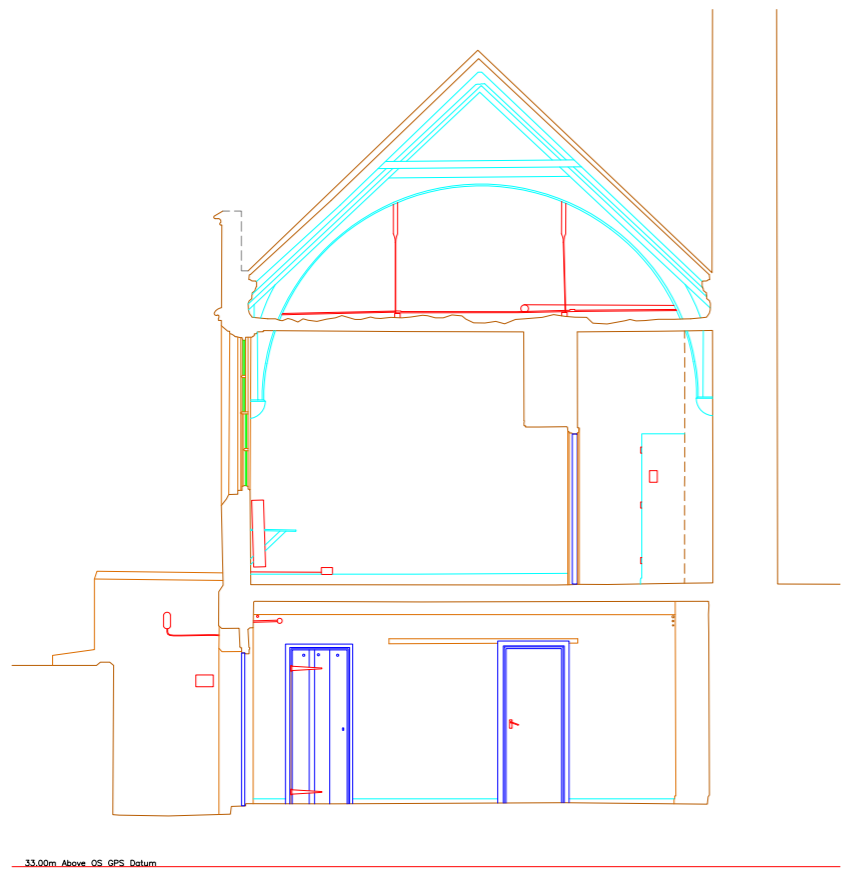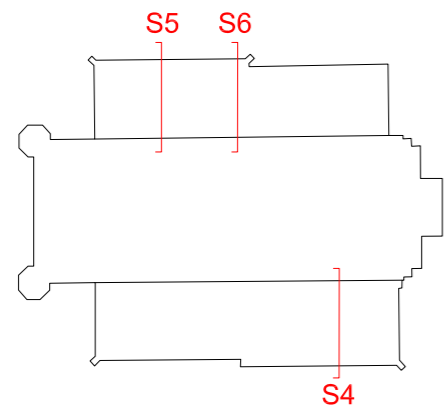

S4

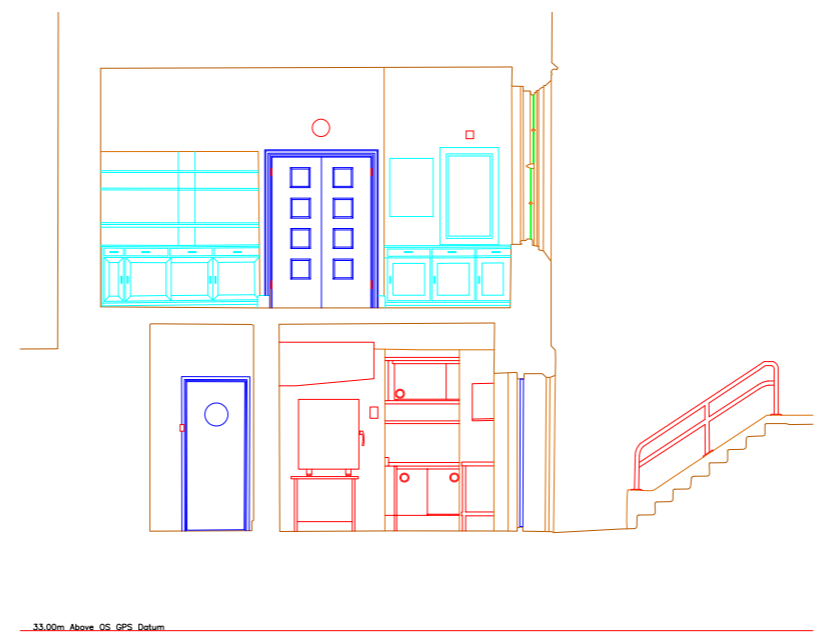


S5





S6

Sections

1:100

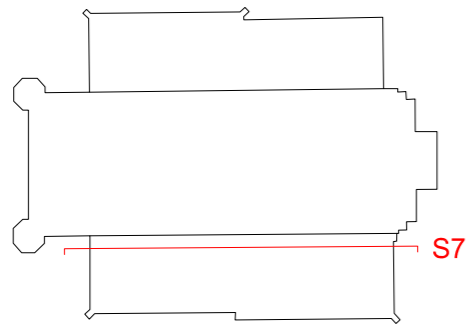


S7

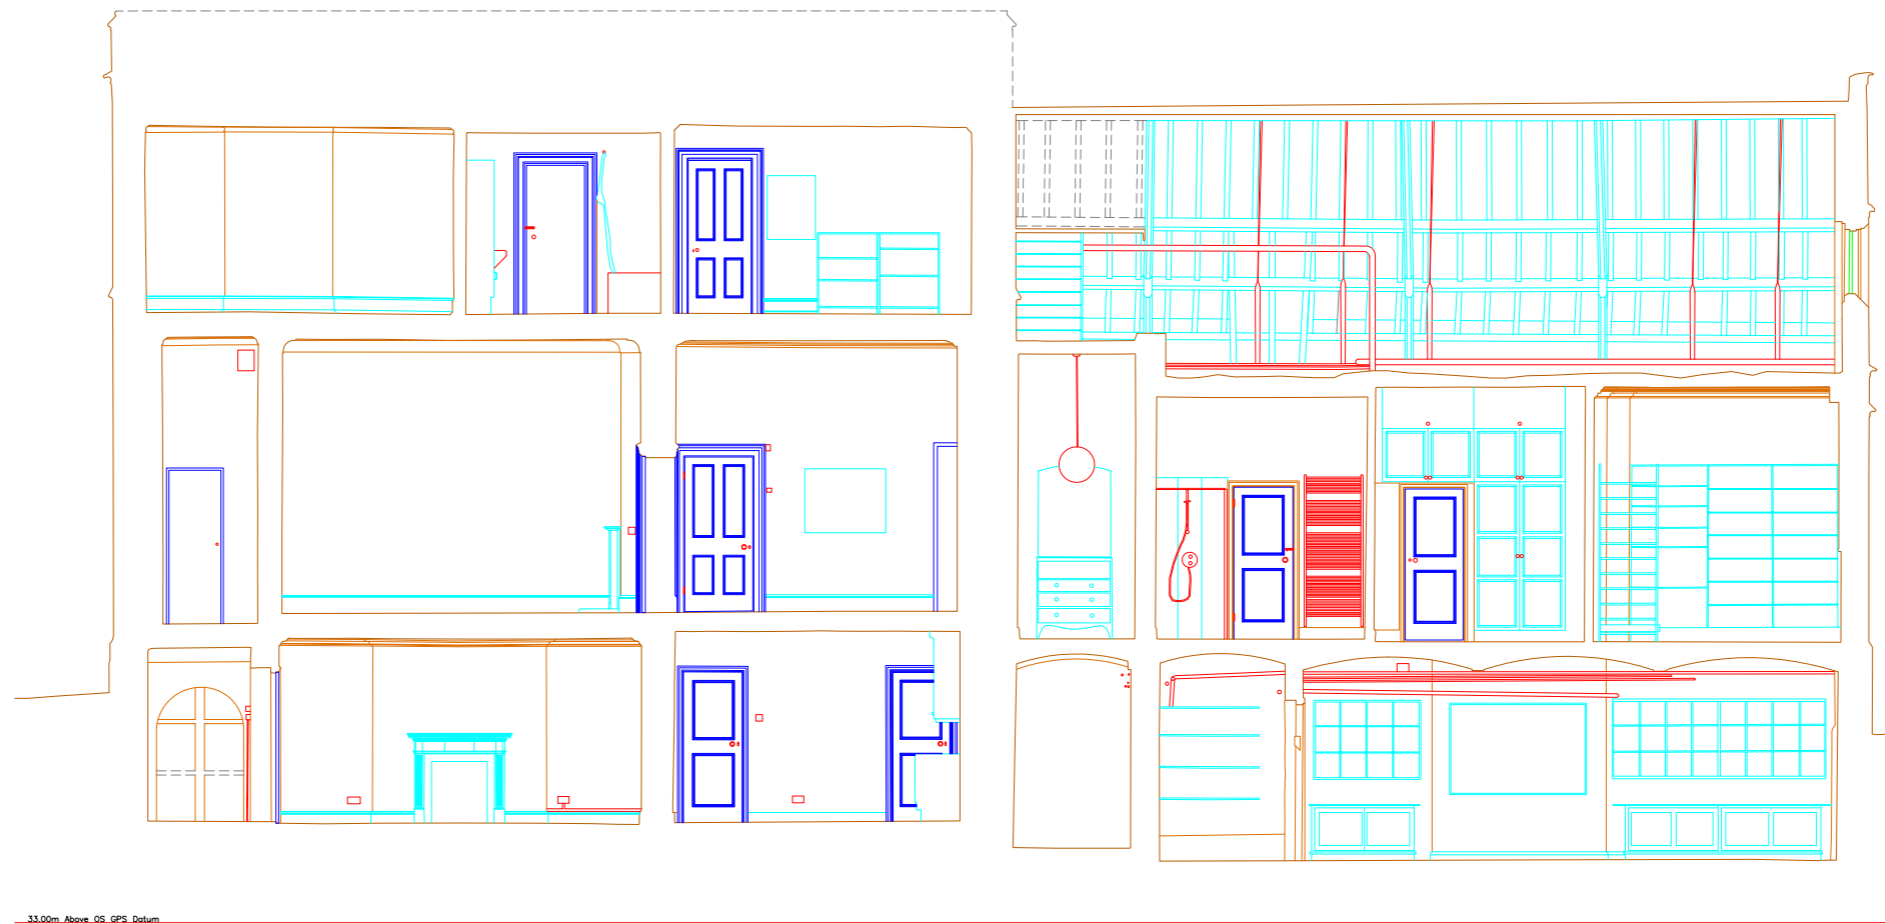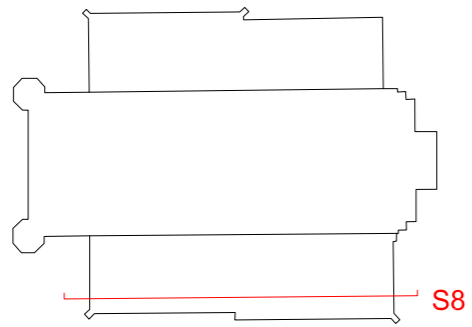


S8

Section

1:100


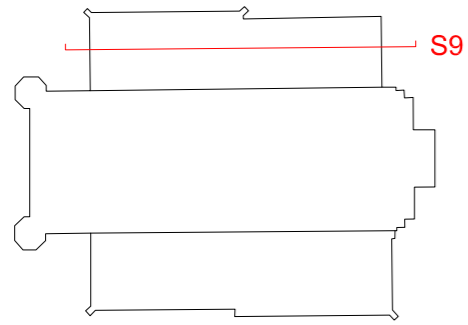


S9

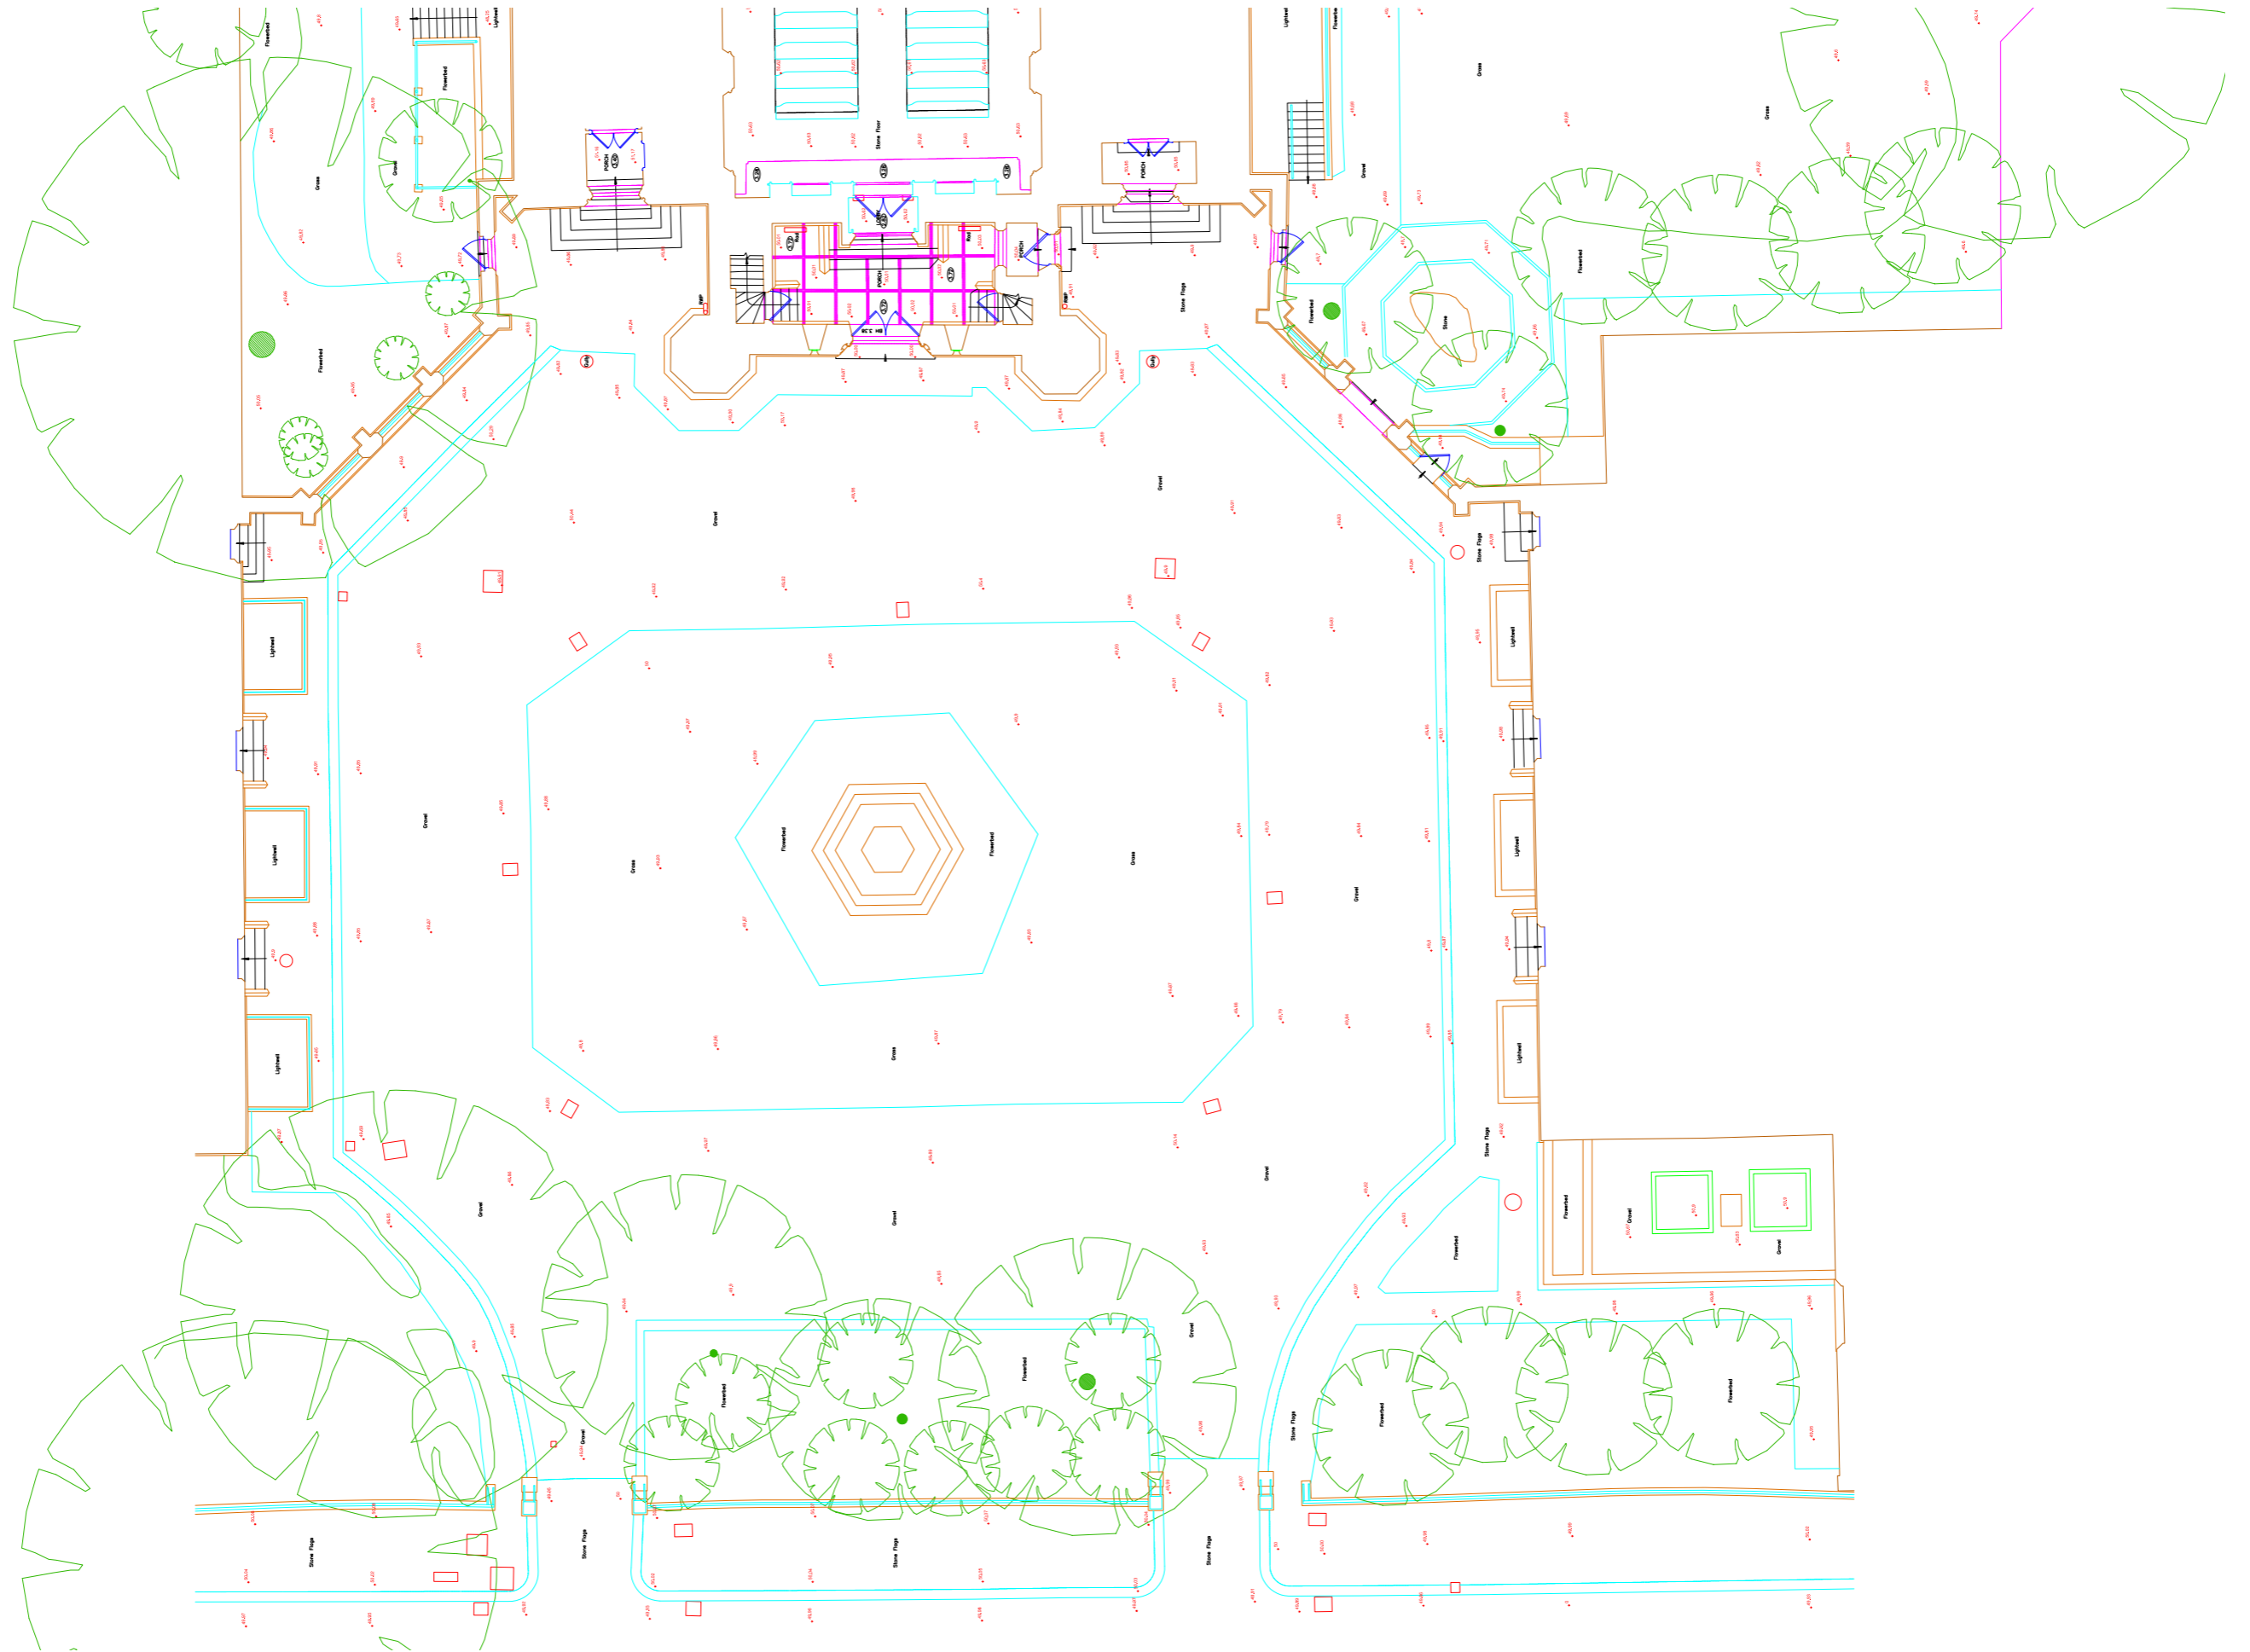


Elevations

1:200

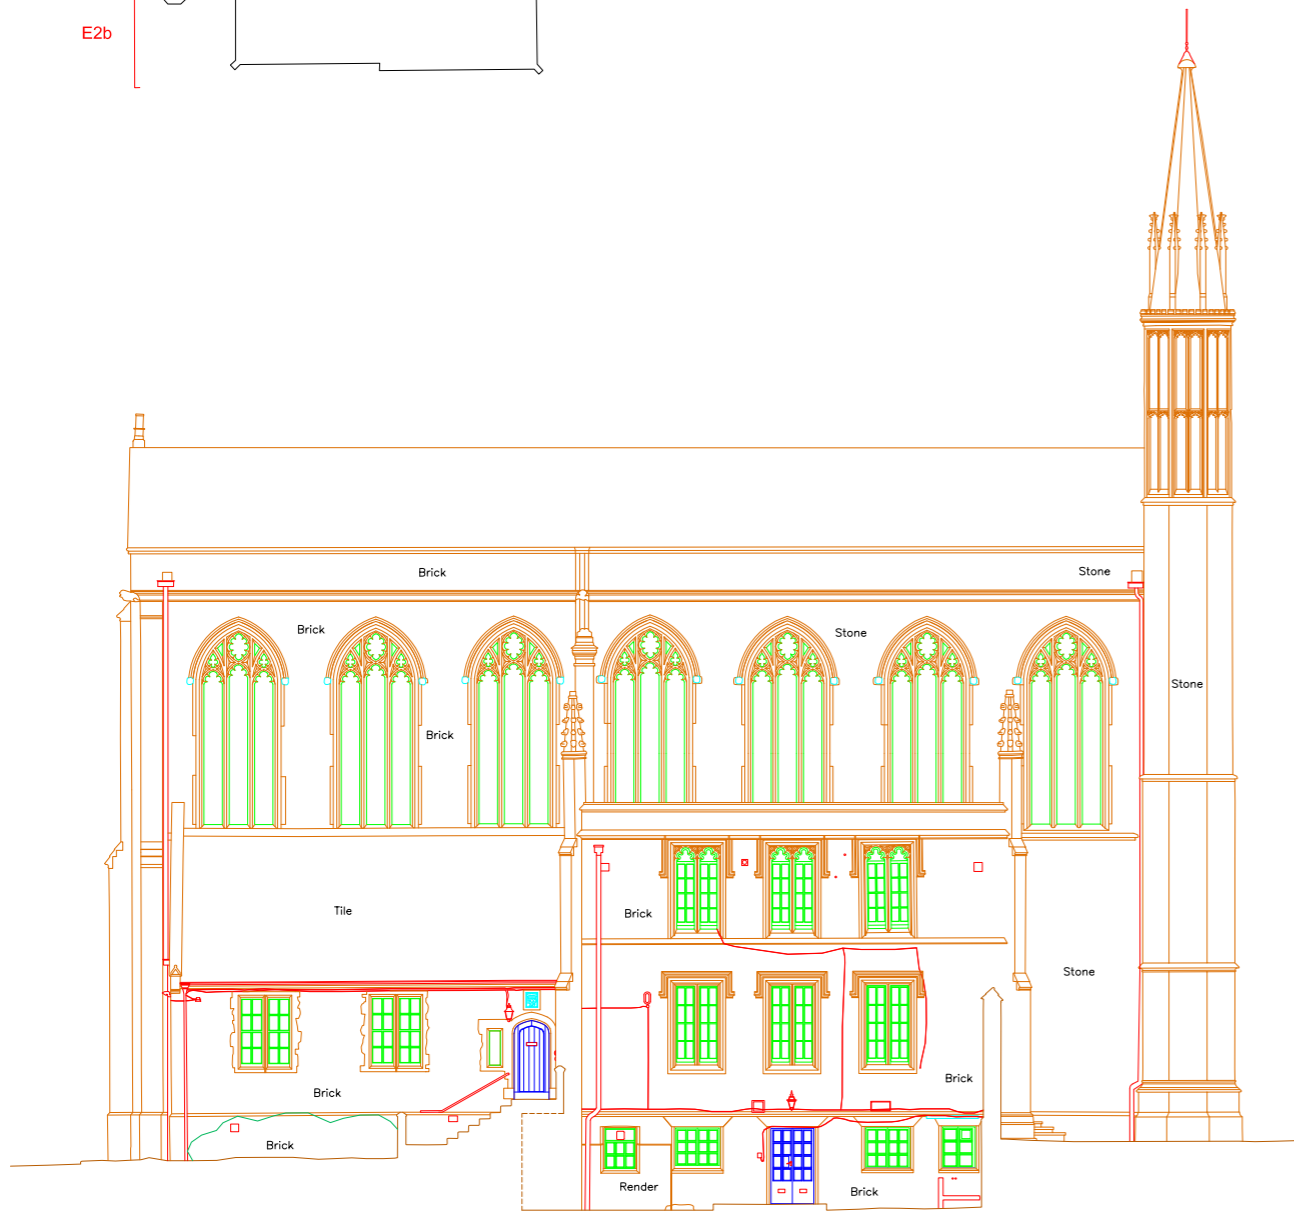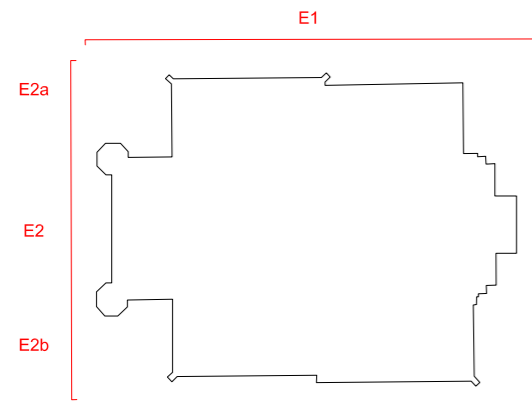

47.00m Above Arbitrary Datum

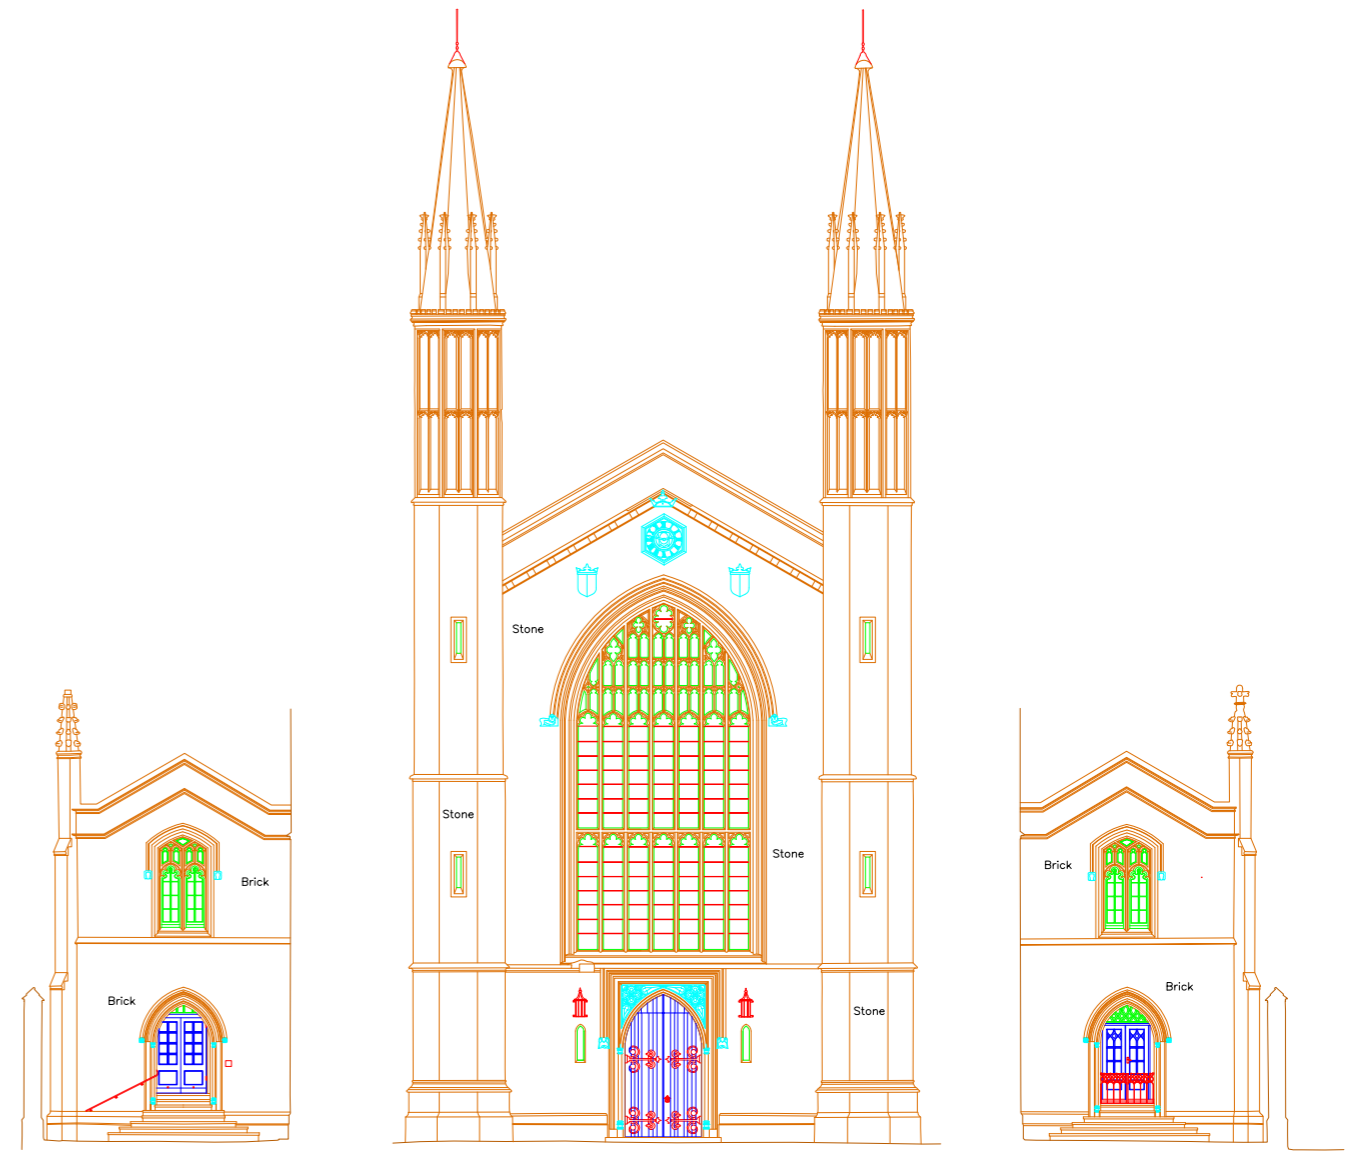

E2a



E2

E2b



47.00m Above Arbitrary Datum

E3

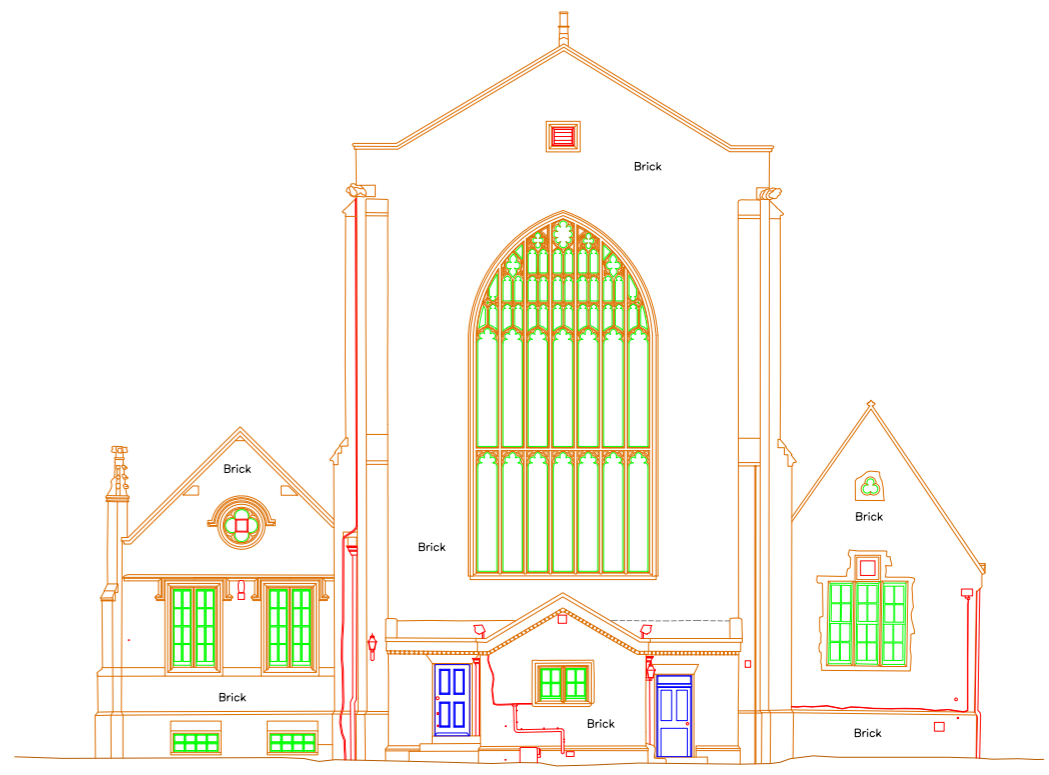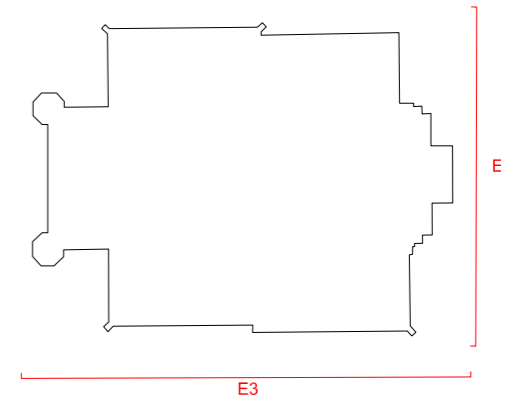

E4

