




47.00m Above Arbitrary Datum

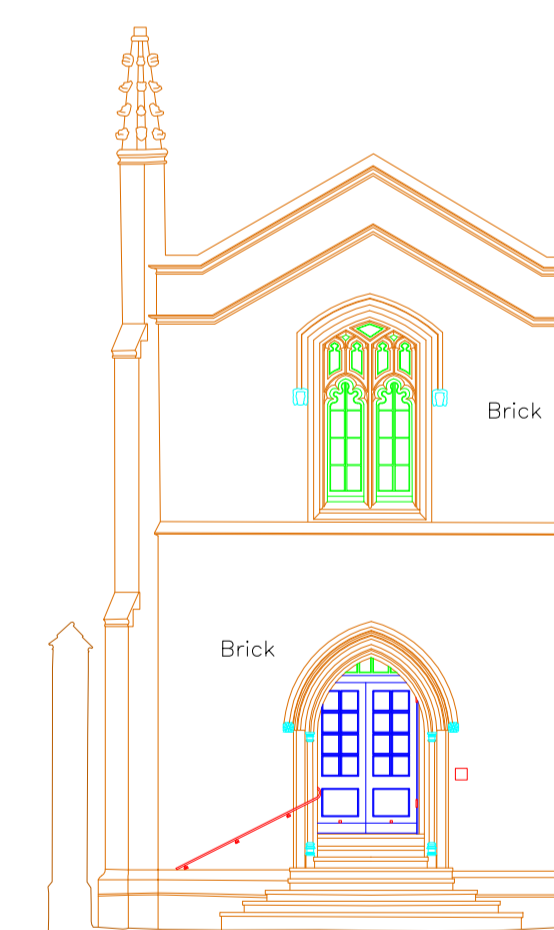

E2a

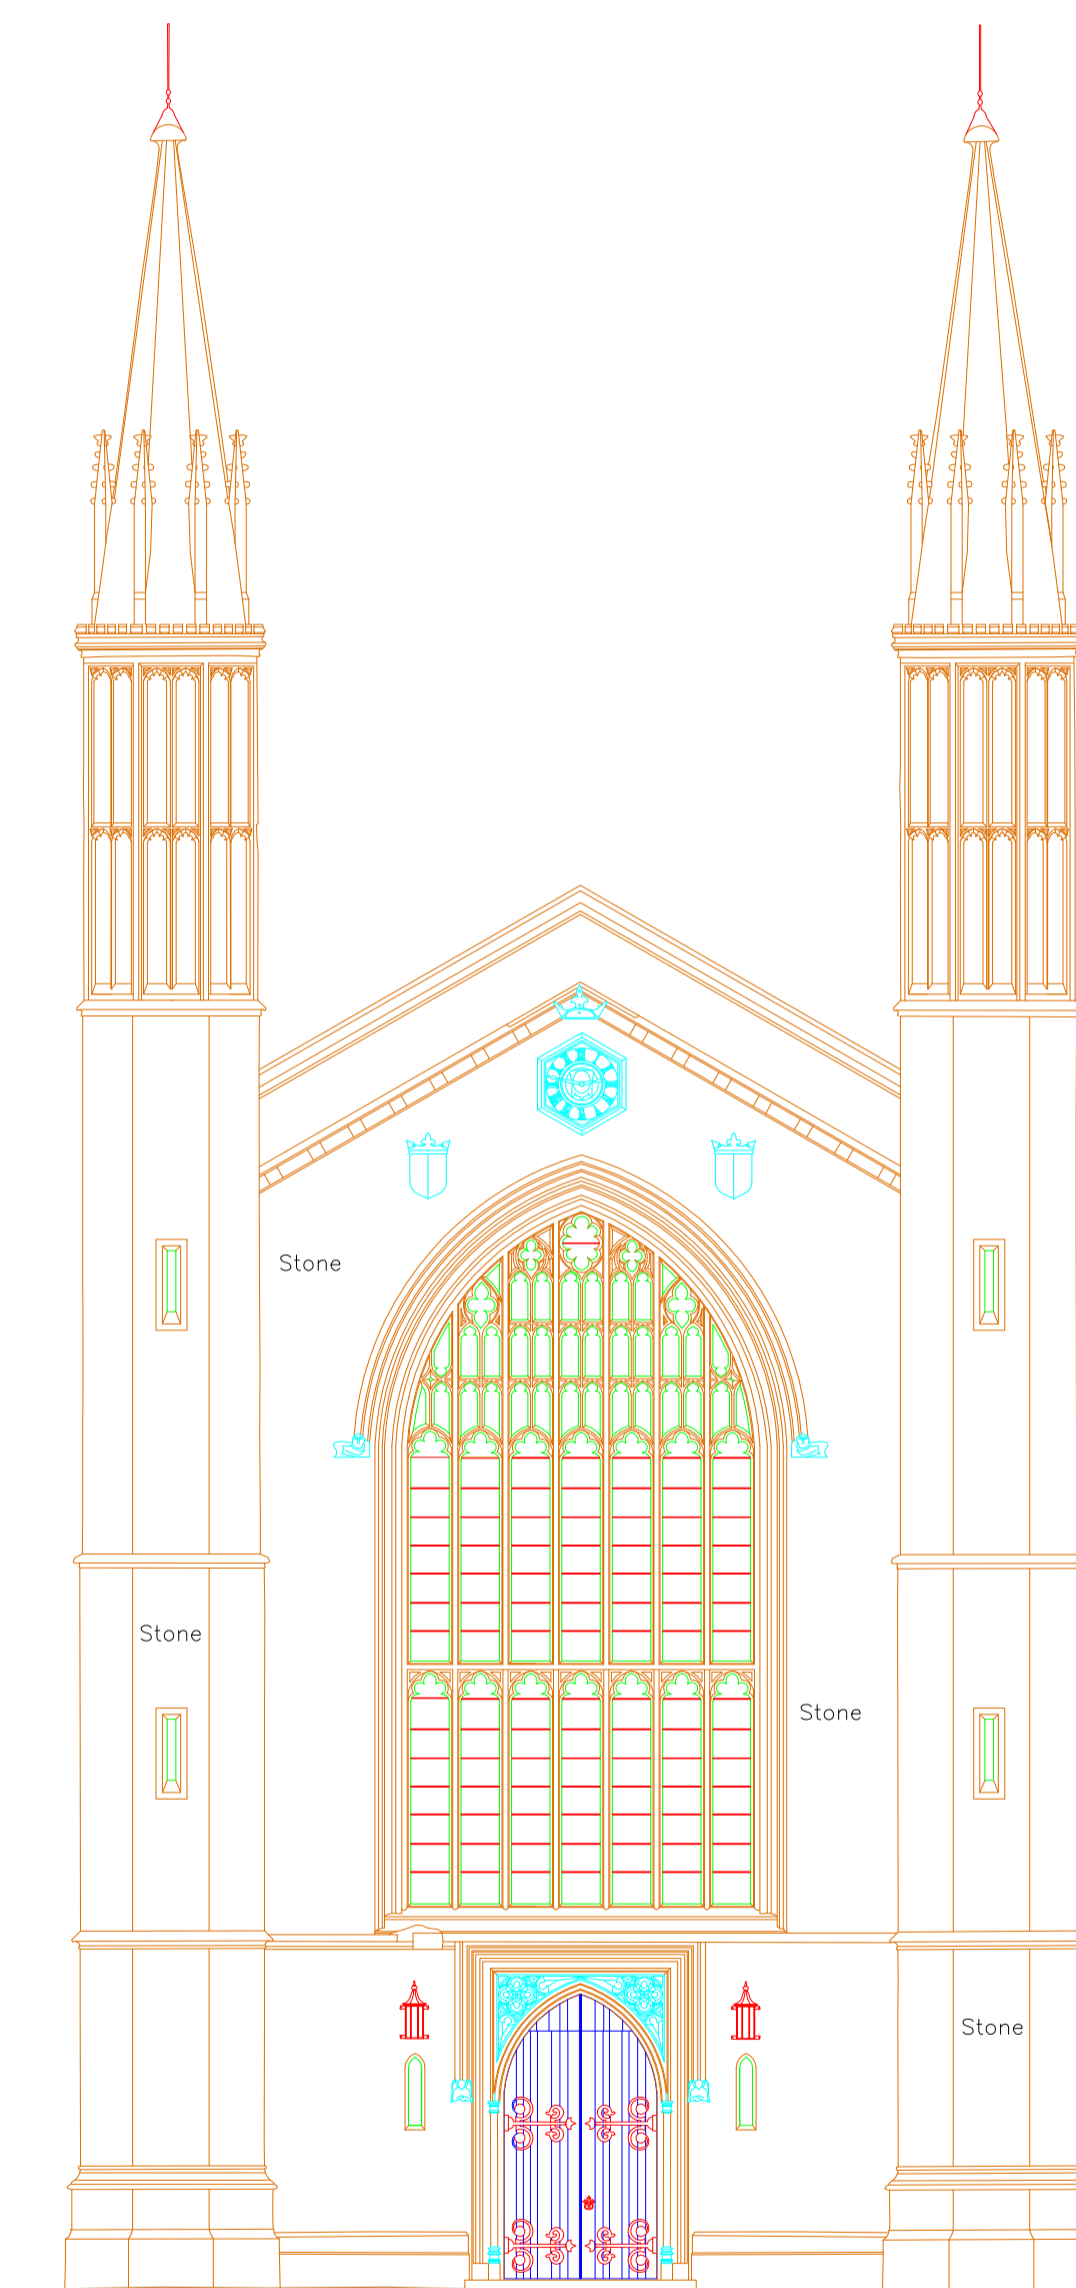


E2

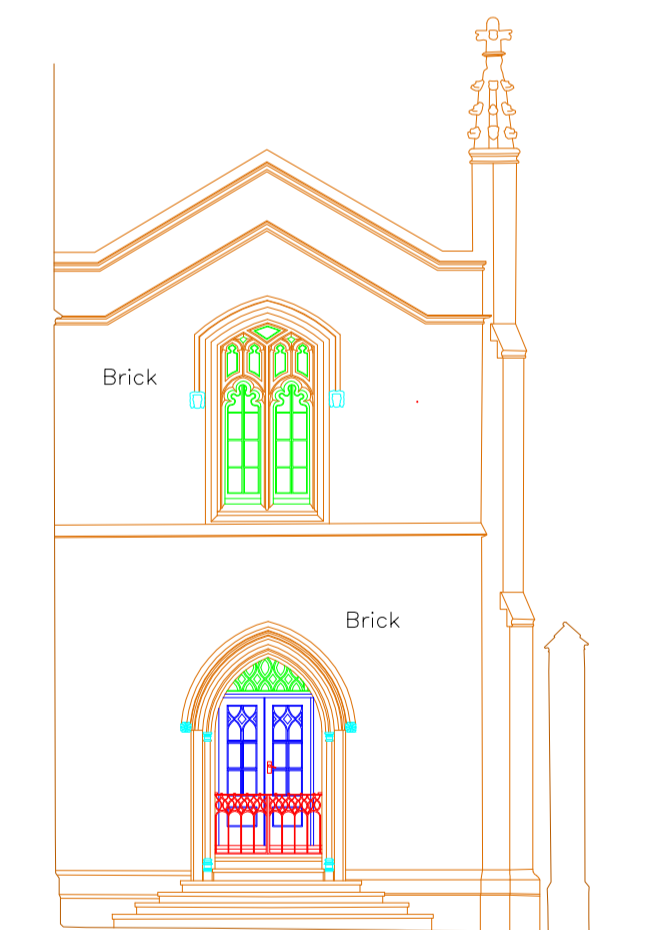

E2b

St Katherine's Danish Church, Regents Park, London

Elevation 1 & 2

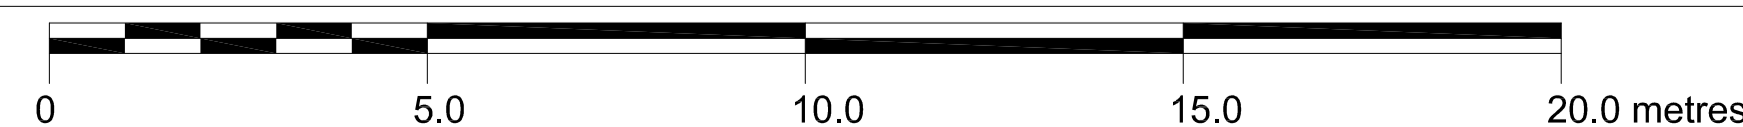

SURVEYED & DRAWN BY:
James Brennan Associates
 Chartered Surveyors
 www.jbrennanassociates.co.uk
 UNIT 6 WARREN HOUSE
 DEEPDALE BUSINESS PARK
 ASHFORD ROAD, BAKEWELL
 DE45 1GT TEL: 01629 814654
 EMAIL: mail@jbrennanassociates.co.uk

Architect/ Surveyor:
MALCOLM FRYER ARCHITECTS
 23 Gerrard Road,
 London,
 N1 8AY
 Tel +44 (0)207 6847244
 www.mfryer-architects.com

Client:

Drawing no. 16-82-EL-01

Issue date SEPT 2016

Issue status A

Scale 1:100@ A1

Notes:
 Drawing units are metres.
 Stair slope arrows point up
 Direction of floor boards
 Direction of roof slope (up)

Abbreviations:

Notes:
 This survey has been carried out to an accuracy consistent with a scale of 1:50
 Drawing units are millimetres.
 Site Grid and Vertical Datum:
 All Levels are related to an arbitrary site datum.