


47.00m Above Arbitrary Datum

E3

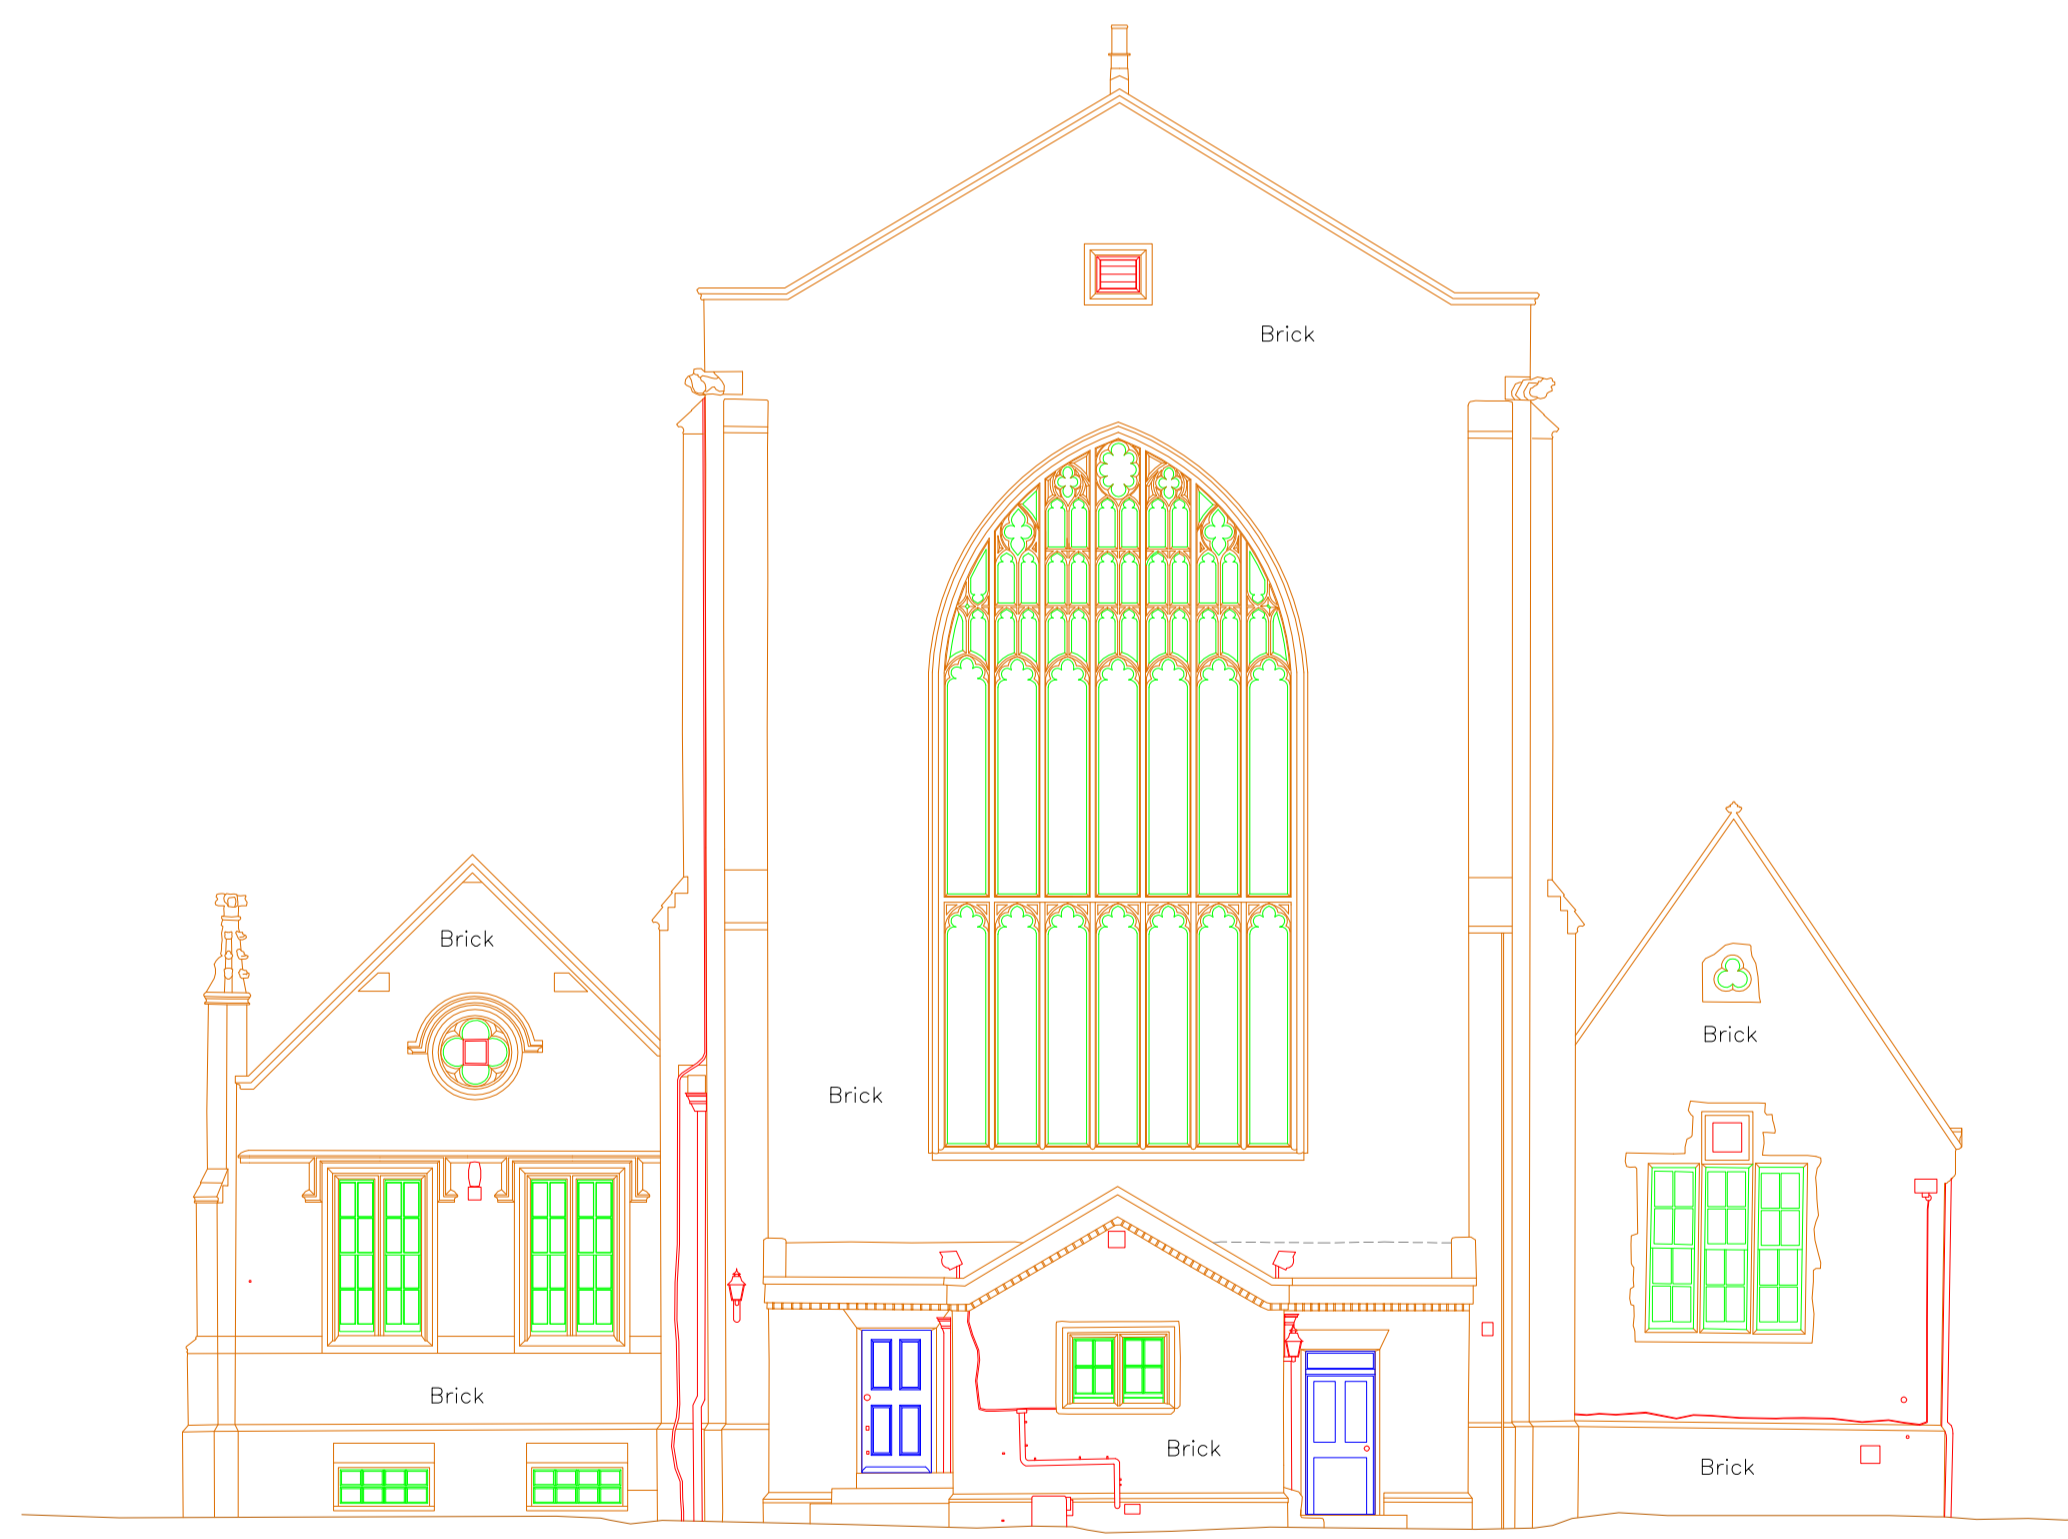

E4

Notes:
Drawing units are metres.
Stair slope arrows point up
Direction of floor boards
Direction of roof slope (up)

Abbreviations:

Notes:
This survey has been carried out to an accuracy consistent with a scale of 1:50
Drawing units are millimetres.
Site Grid and Vertical Datum:
All Levels are related to an arbitrary site datum.

St Katherine's Danish Church, Regents Park, London
Elevation 3 & 4

SURVEYED & DRAWN BY:
James Brennan Associates
Chartered Surveyors
www.jbrennanassociates.co.uk
UNIT 6 WARREN HOUSE
DEEPDALE BUSINESS PARK
ASHFORD ROAD, BAKEWELL
DE45 1GT TEL: 01629 814654
EMAIL: mail@jbrennanassociates.co.uk

Architect/ Surveyor:
MALCOLM FRYER ARCHITECTS
23 Gerrard Road,
London,
N1 8AY
Tel +44 (0)207 6847244
www.mfryer-architects.com

Client:

Drawing no. 16-82-EL-02
Issue date SEPT 2016
Issue status A
Scale 1:100@ A1