



33.00m Above OS GPS Datum

S1

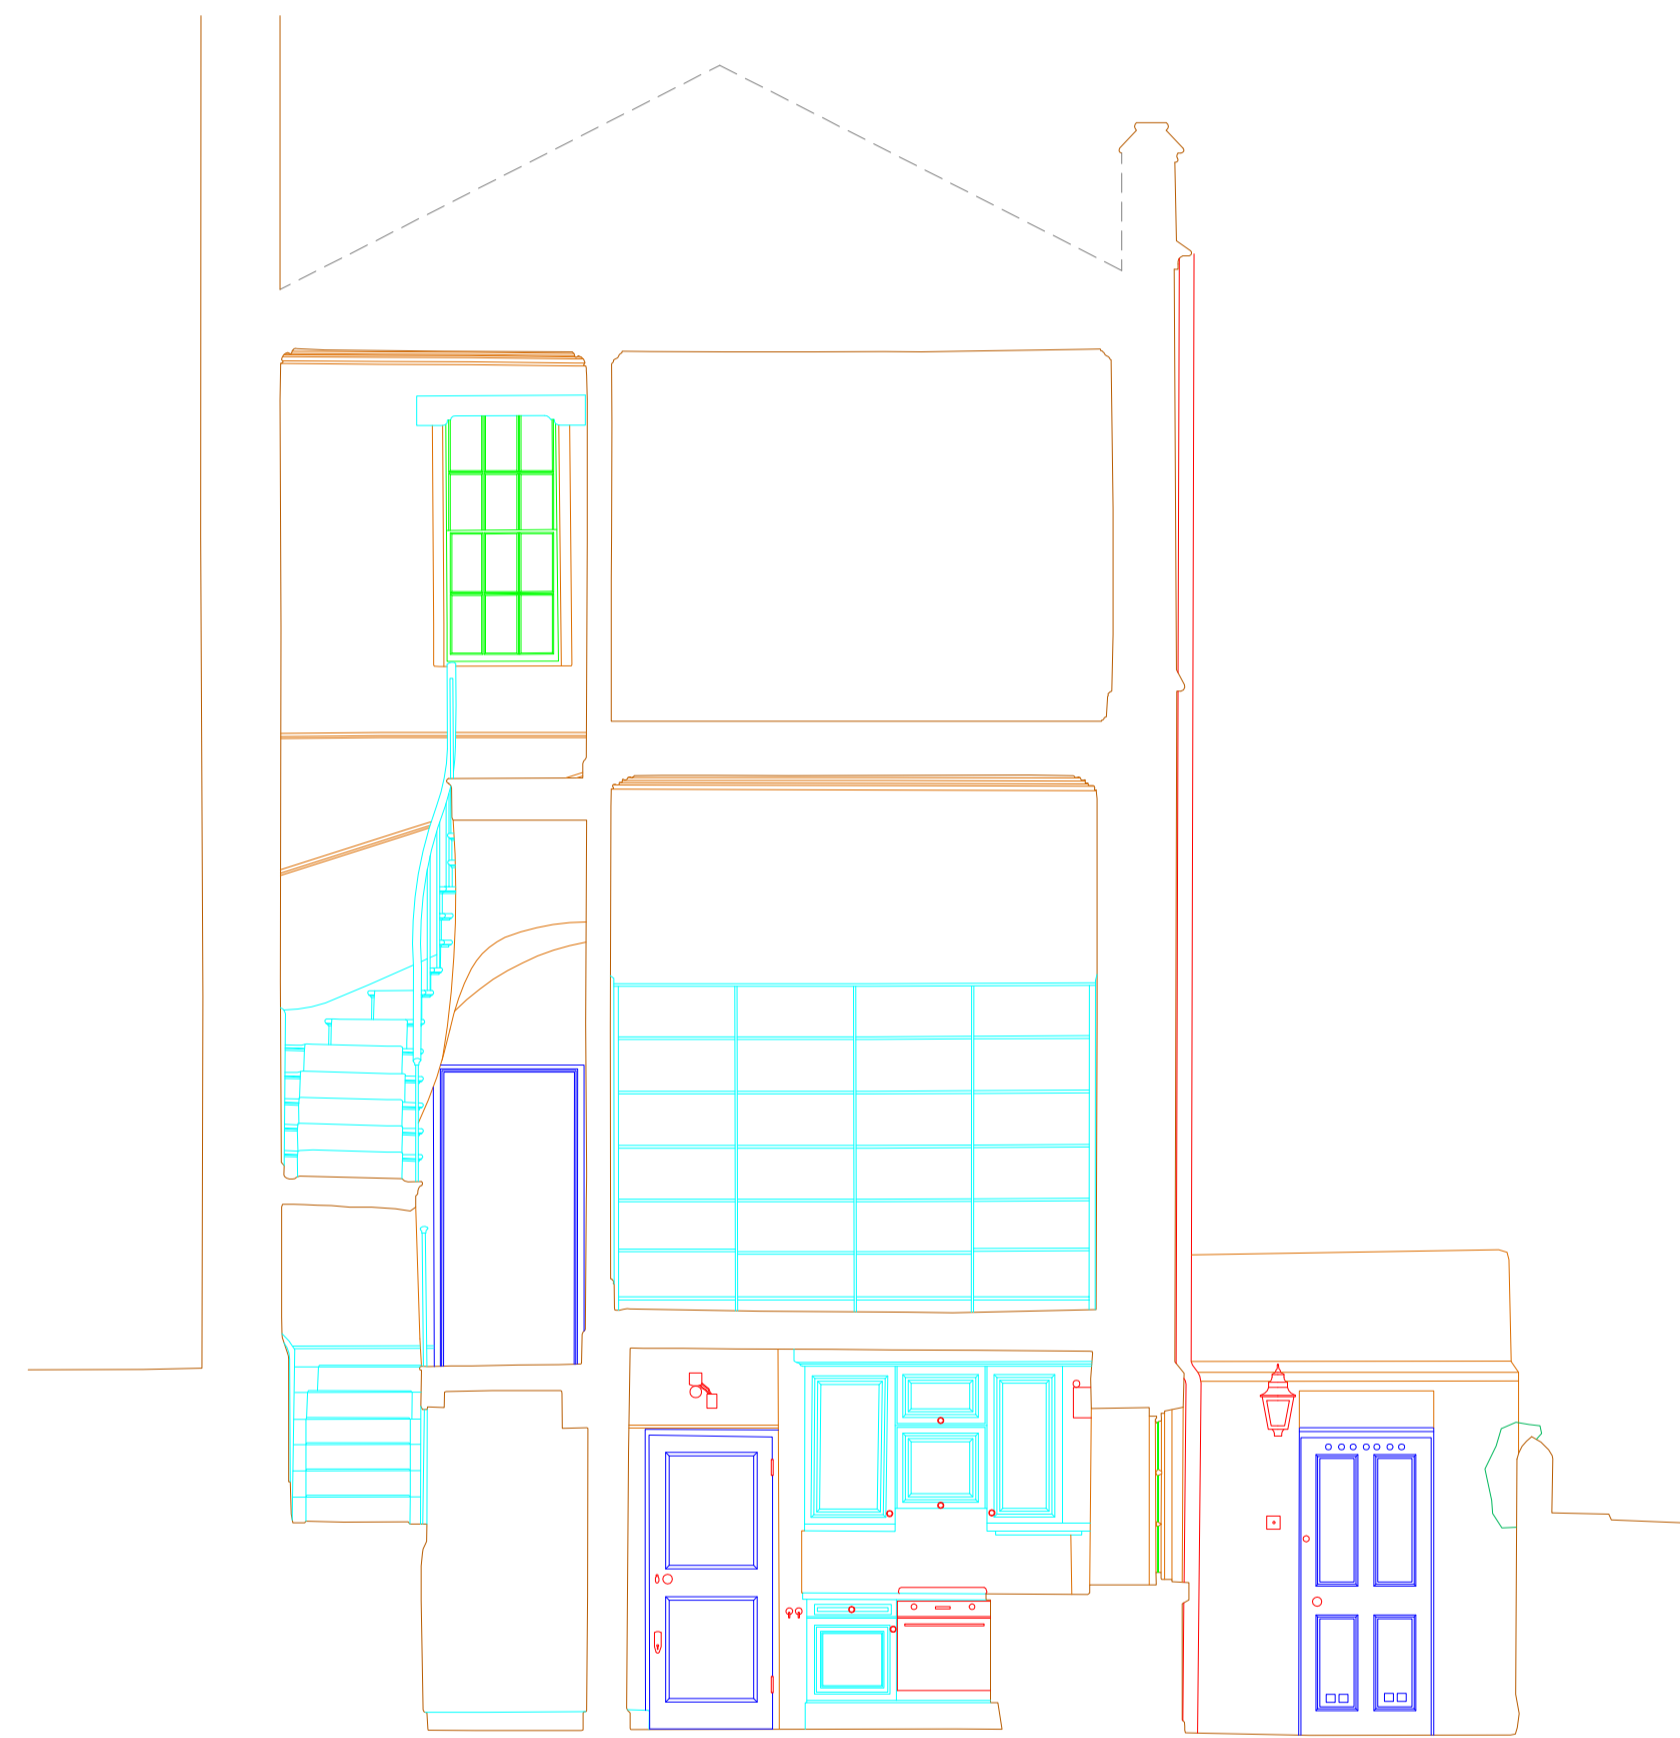

33.00m Above OS GPS Datum

S2

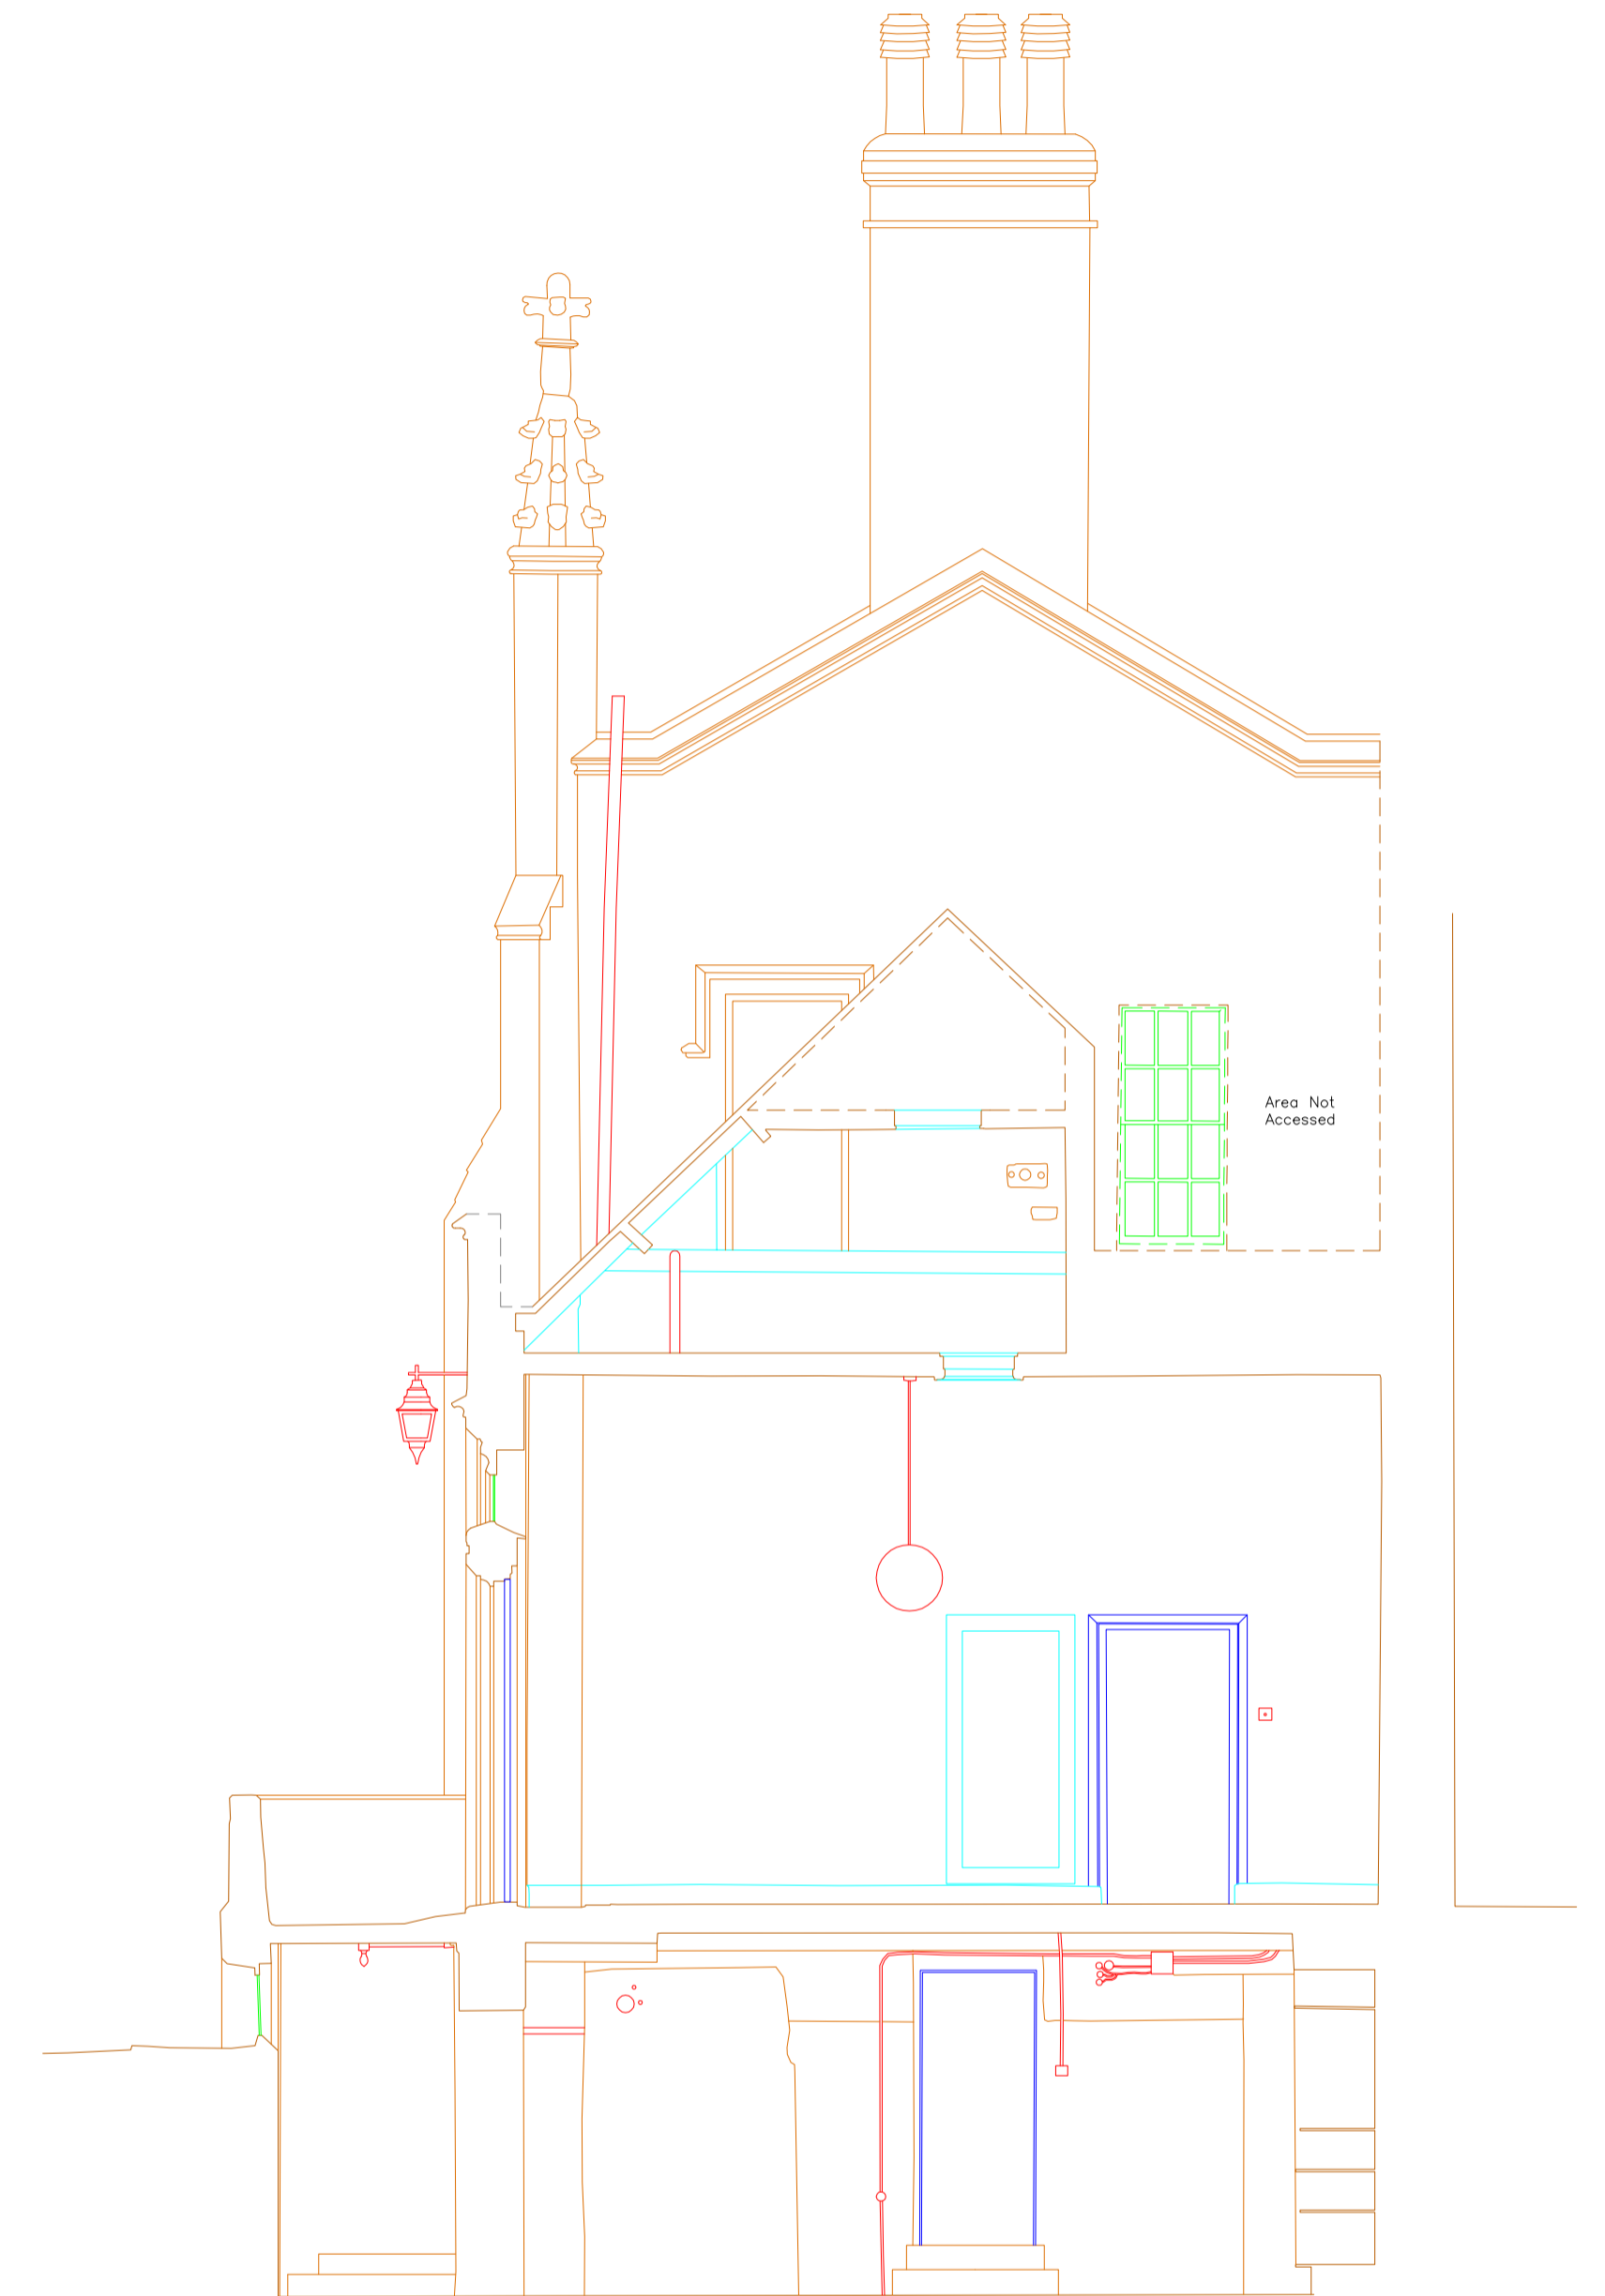

33.00m Above OS GPS Datum

S3

Legend:

- Stair/ slope arrows point up
- Direction of floor boards
- Direction of roof slope (up)
- Floor to Ceiling Height

Site Grid and Vertical Datum:

All levels are in metres, related to OS GPS datum

Notes:


This survey has been carried out to an accuracy consistent with a scale of 1:50
Drawing units are millimetres.

Key:

- | | |
|-----|----------------------------|
| AL | Arch height |
| BL | Beam level |
| CL | Ceiling level |
| EGS | Electrical Switch Gear |
| H | Window head level |
| RWP | Rain Water Pipe |
| SH | Arch spring height |
| S | Window sill level |
| sh | Sill to window head height |

St Katherine's Danish Church, Regents Park, London

Section 1, 2 & 3

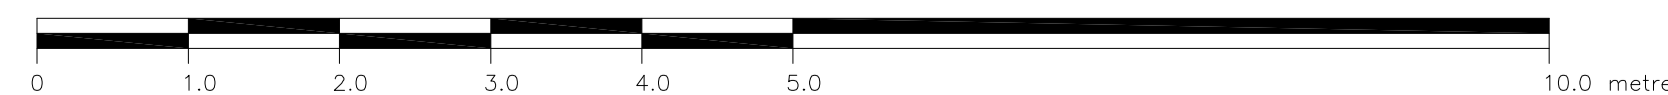

SURVEYED & DRAWN BY:

James Brennan Associates
 Chartered Surveyors
 www.jbrennanassociates.co.uk
 UNIT 6 WARREN HOUSE,
 DEEPDALE BUSINESS PARK
 ASHFORD RD, BAKEWELL DE45 1GT
 TEL: 01629 814654
 EMAIL: mail@jbrennanassociates.co.uk

Architect:

C.F. MOLLER
 Metropolitan Wharf,
 70 Wapping Wall,
 London,
 E1W 3SS
 Tel +44 (0)207 4271530

Client:

Drawing no.16-82-SECT-01

Issue date MARCH 2017

Issue status B

Scale 1:50@ A1