

33.00m Above OS GPS Datum

S8

Legend:

	Stair/ slope arrows point up
	Direction of floor boards
	Direction of roof slope (up)
	Floor to Ceiling Height

Site Grid and Vertical Datum:
All levels are in metres, related to OS GPS datum


Notes:
This survey has been carried out to an accuracy consistent with a scale of 1:50
Drawing units are millimetres.

Key:

AL	Arch height
BL	Beam level
CL	Ceiling level
EGS	Electrical Switch Gear
H	Window head level
RWP	Rain Water Pipe
SH	Arch spring height
S	Window sill level
sh	Sill to window head height

St Katherine's Danish Church, Regents Park, London

Section 8

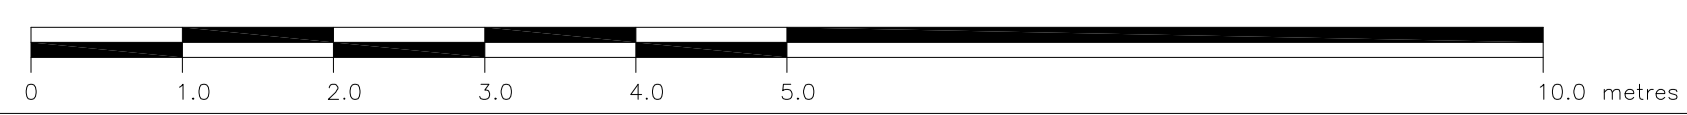

SURVEYED & DRAWN BY:
James Brennan Associates
Chartered Surveyors
www.jbrennanassociates.co.uk
UNIT 6 WARREN HOUSE,
DEEPPDALE BUSINESS PARK
ASHFORD RD, BAKEWELL DE45 1GT
TEL: 01629 814654
EMAIL: mail@jbrennanassociates.co.uk

Architect:
C.F. MOLLER
Metropolitan Wharf,
70 Wapping Wall,
London,
E1W 3SS
Tel +44 (0)207 4271530

Client:

Drawing no.16-82-SECT-04
Issue date MARCH 2017
Issue status B
Scale 1:50@ A1