
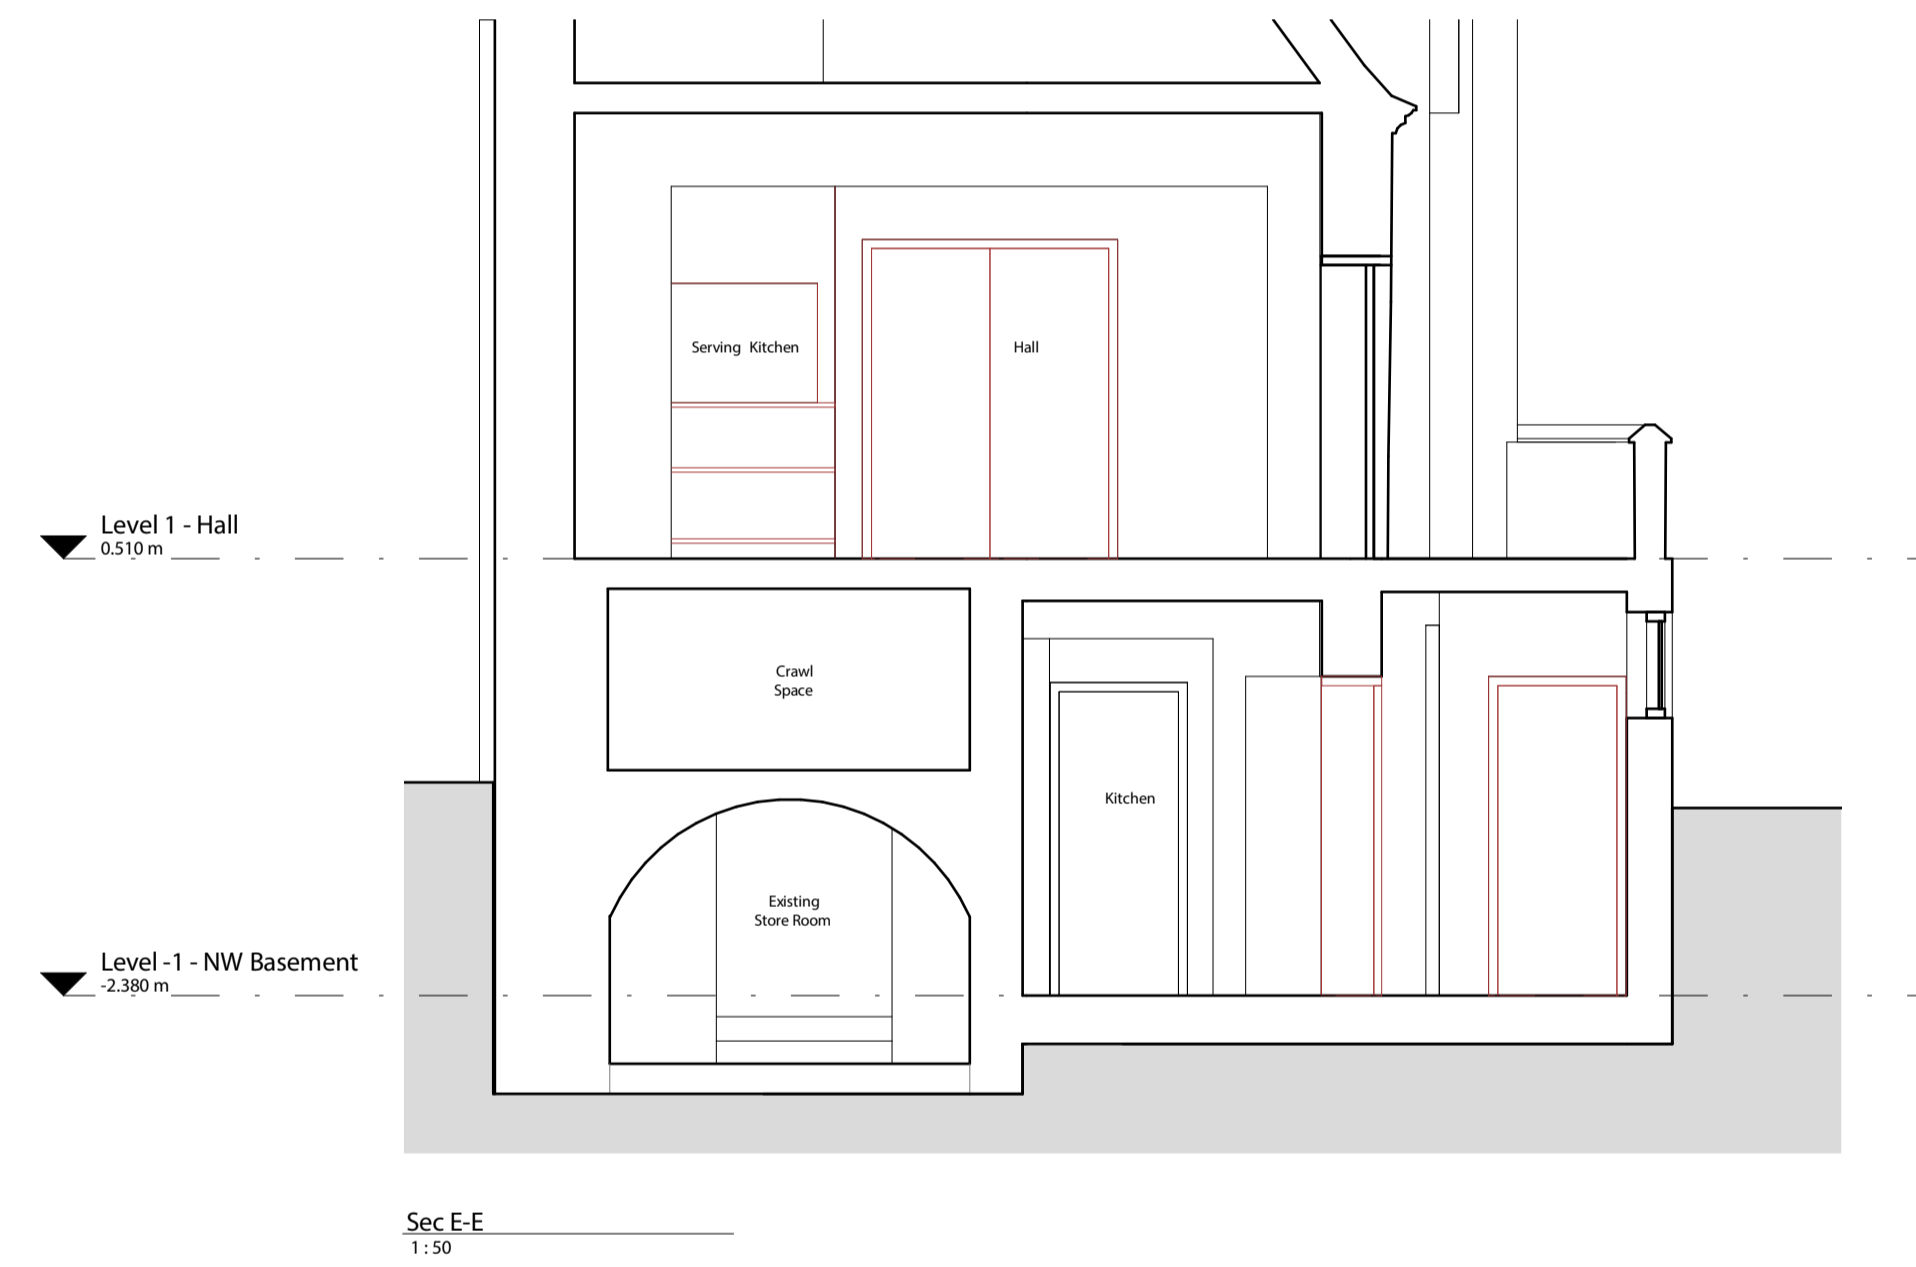


GENERAL NOTES

DO NOT SCALE OFF THIS DRAWING. ALL DIMENSIONS MUST BE CHECKED ON SITE INFORM THE ARCHITECT OF ANY DISCREPANCIES PRIOR TO CONSTRUCTION. THIS DRAWING IS COPYRIGHT & MAY NOT BE OTHERWISE USED OR COPIED.

CDM REGULATIONS 2015

ALL CURRENT DRAWINGS AND SPECIFICATIONS FOR THE PROJECT MUST BE READ IN CONJUNCTION WITH THE DESIGNER'S HAZARD AND ENVIRONMENTAL ASSESSMENT RECORD. CT MUST BE

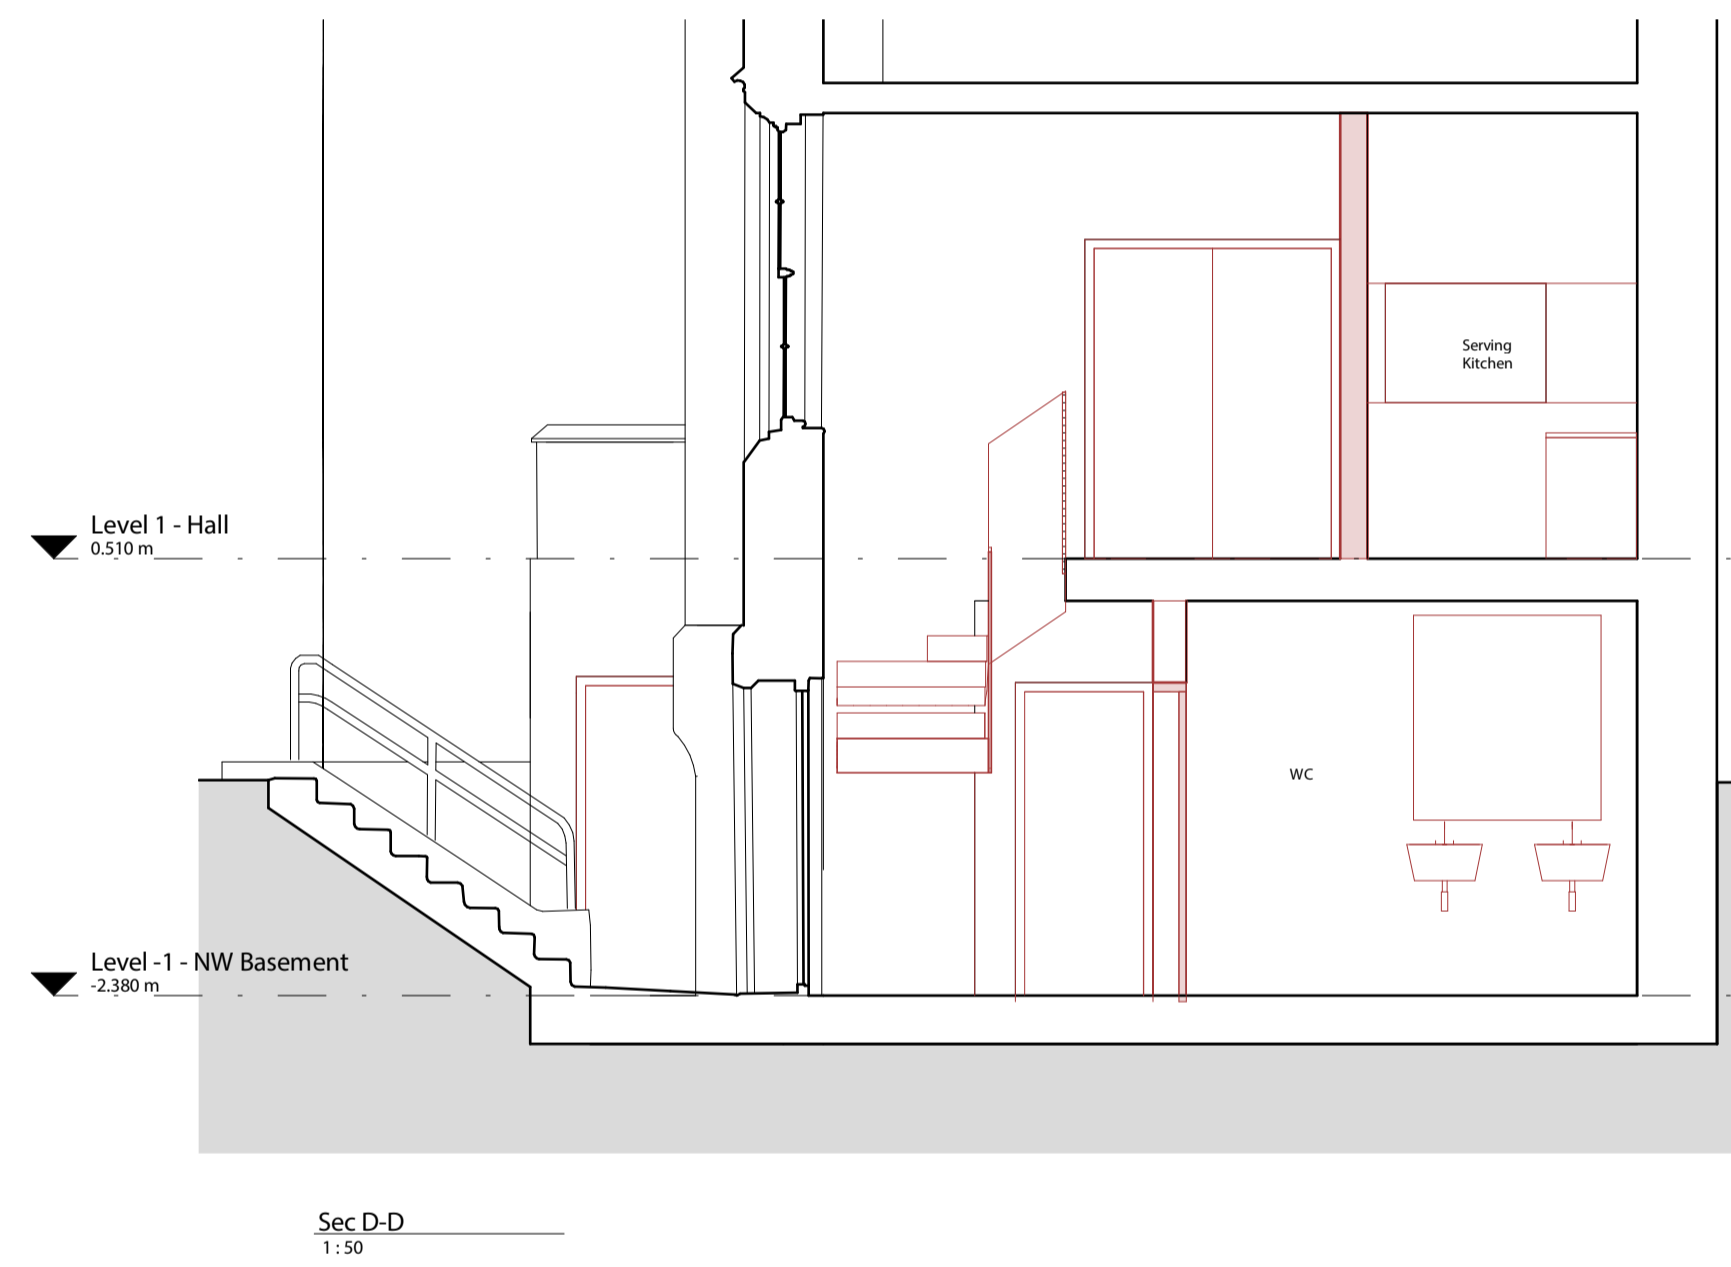

KEY

- Existing walls
- New additions

Client

C.F. Møller

Metropolitan Wharf, 70 Wapping Wall
London E1W 3SS
United Kingdom
Tel.: +44 020 7427 1530
london@cfmoller.com

Europaplads 2, 11
8000 Aarhus C
Denmark
Tel.: +45 8730 5300
www.cfmoller.com

Rev	Description	By	Chk	Date

Project

Danish Church

Title
Proposed - NW - Sec DD, E-E

Project No.
85331-01

Scale @ A1	Date	Revision
1:50	03/01/18	

Drawing Number
85331-CFM-19-100