



Section - Dormer Connection
1:20

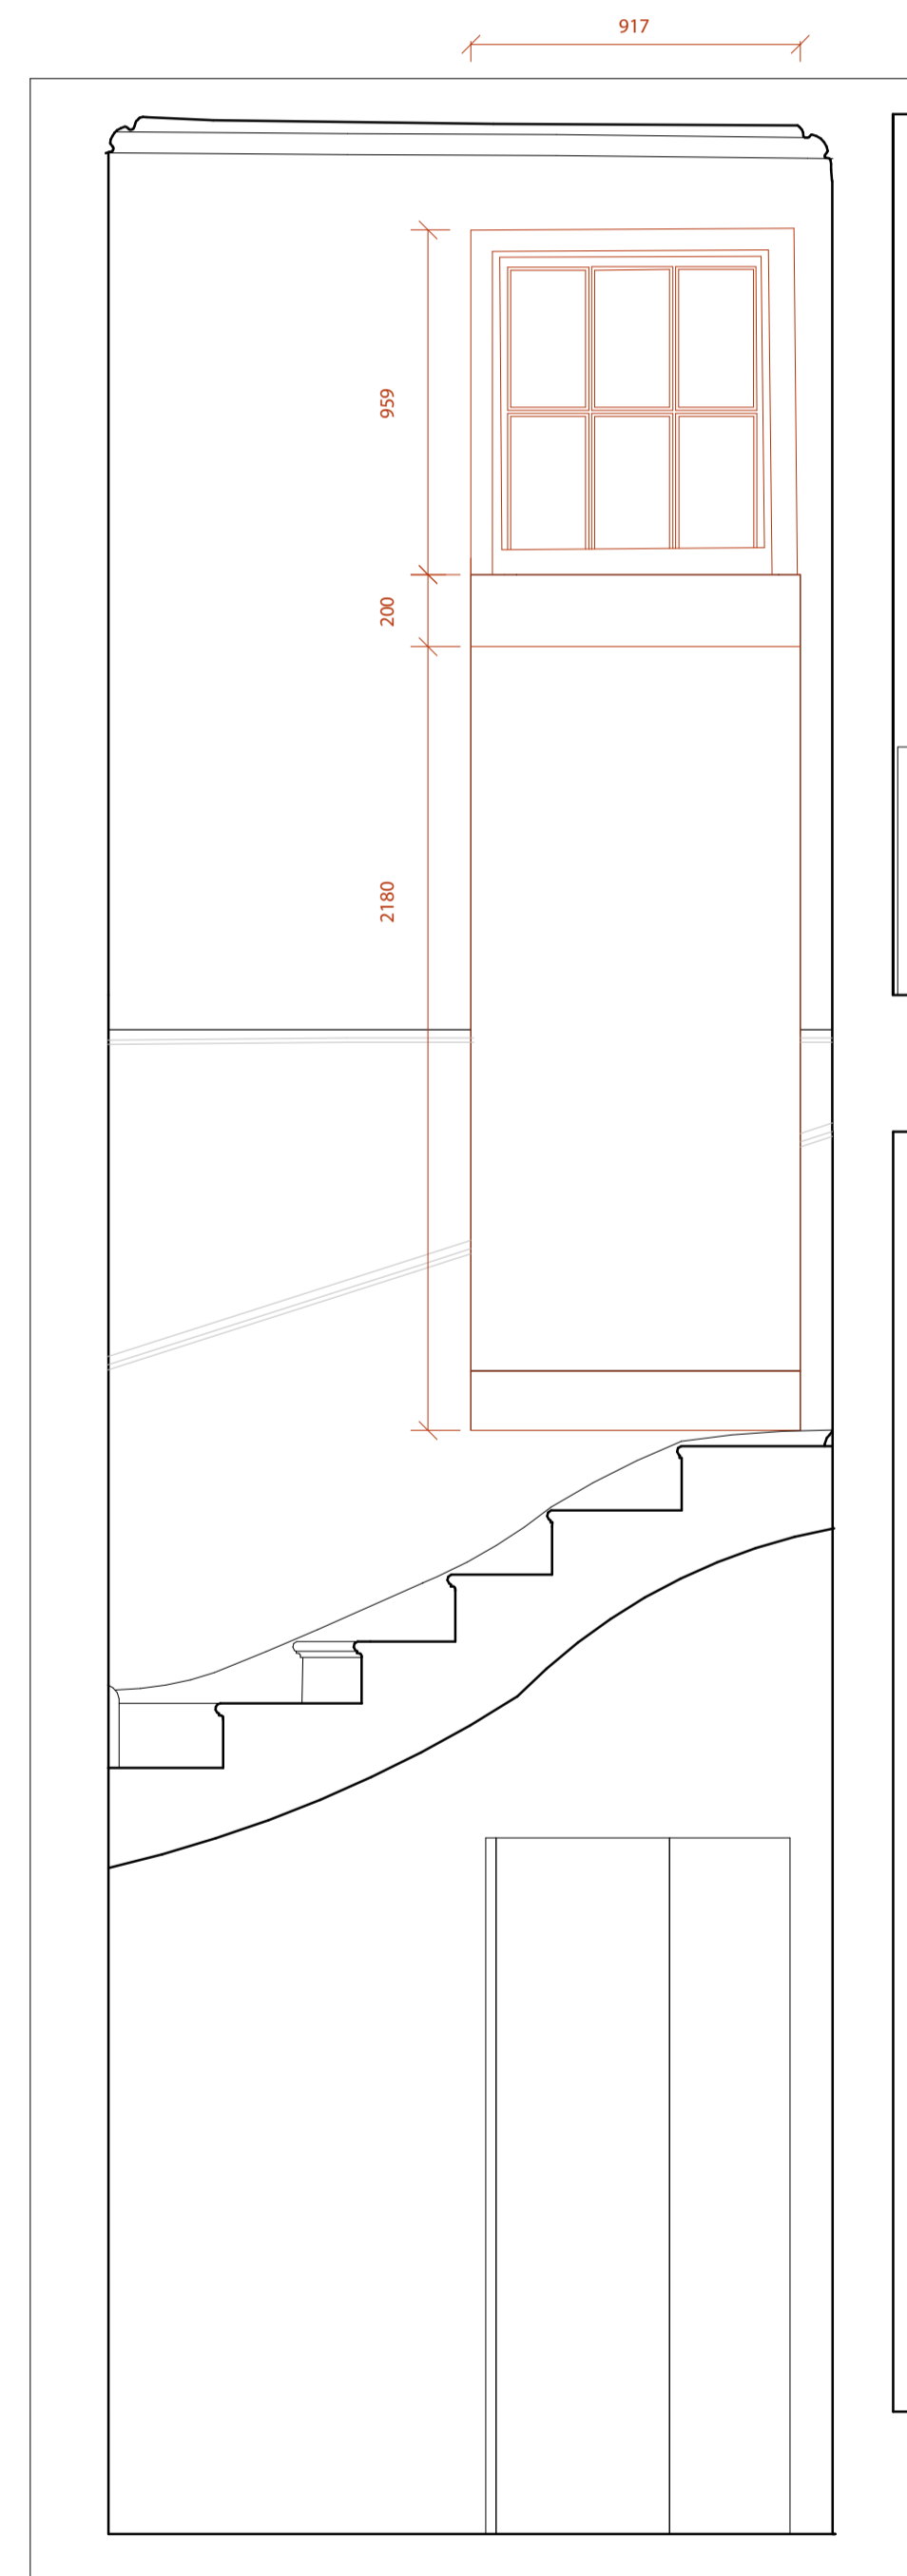

Vicarage - Cross-Section B.B - Callout 1 - Proposed
1:20

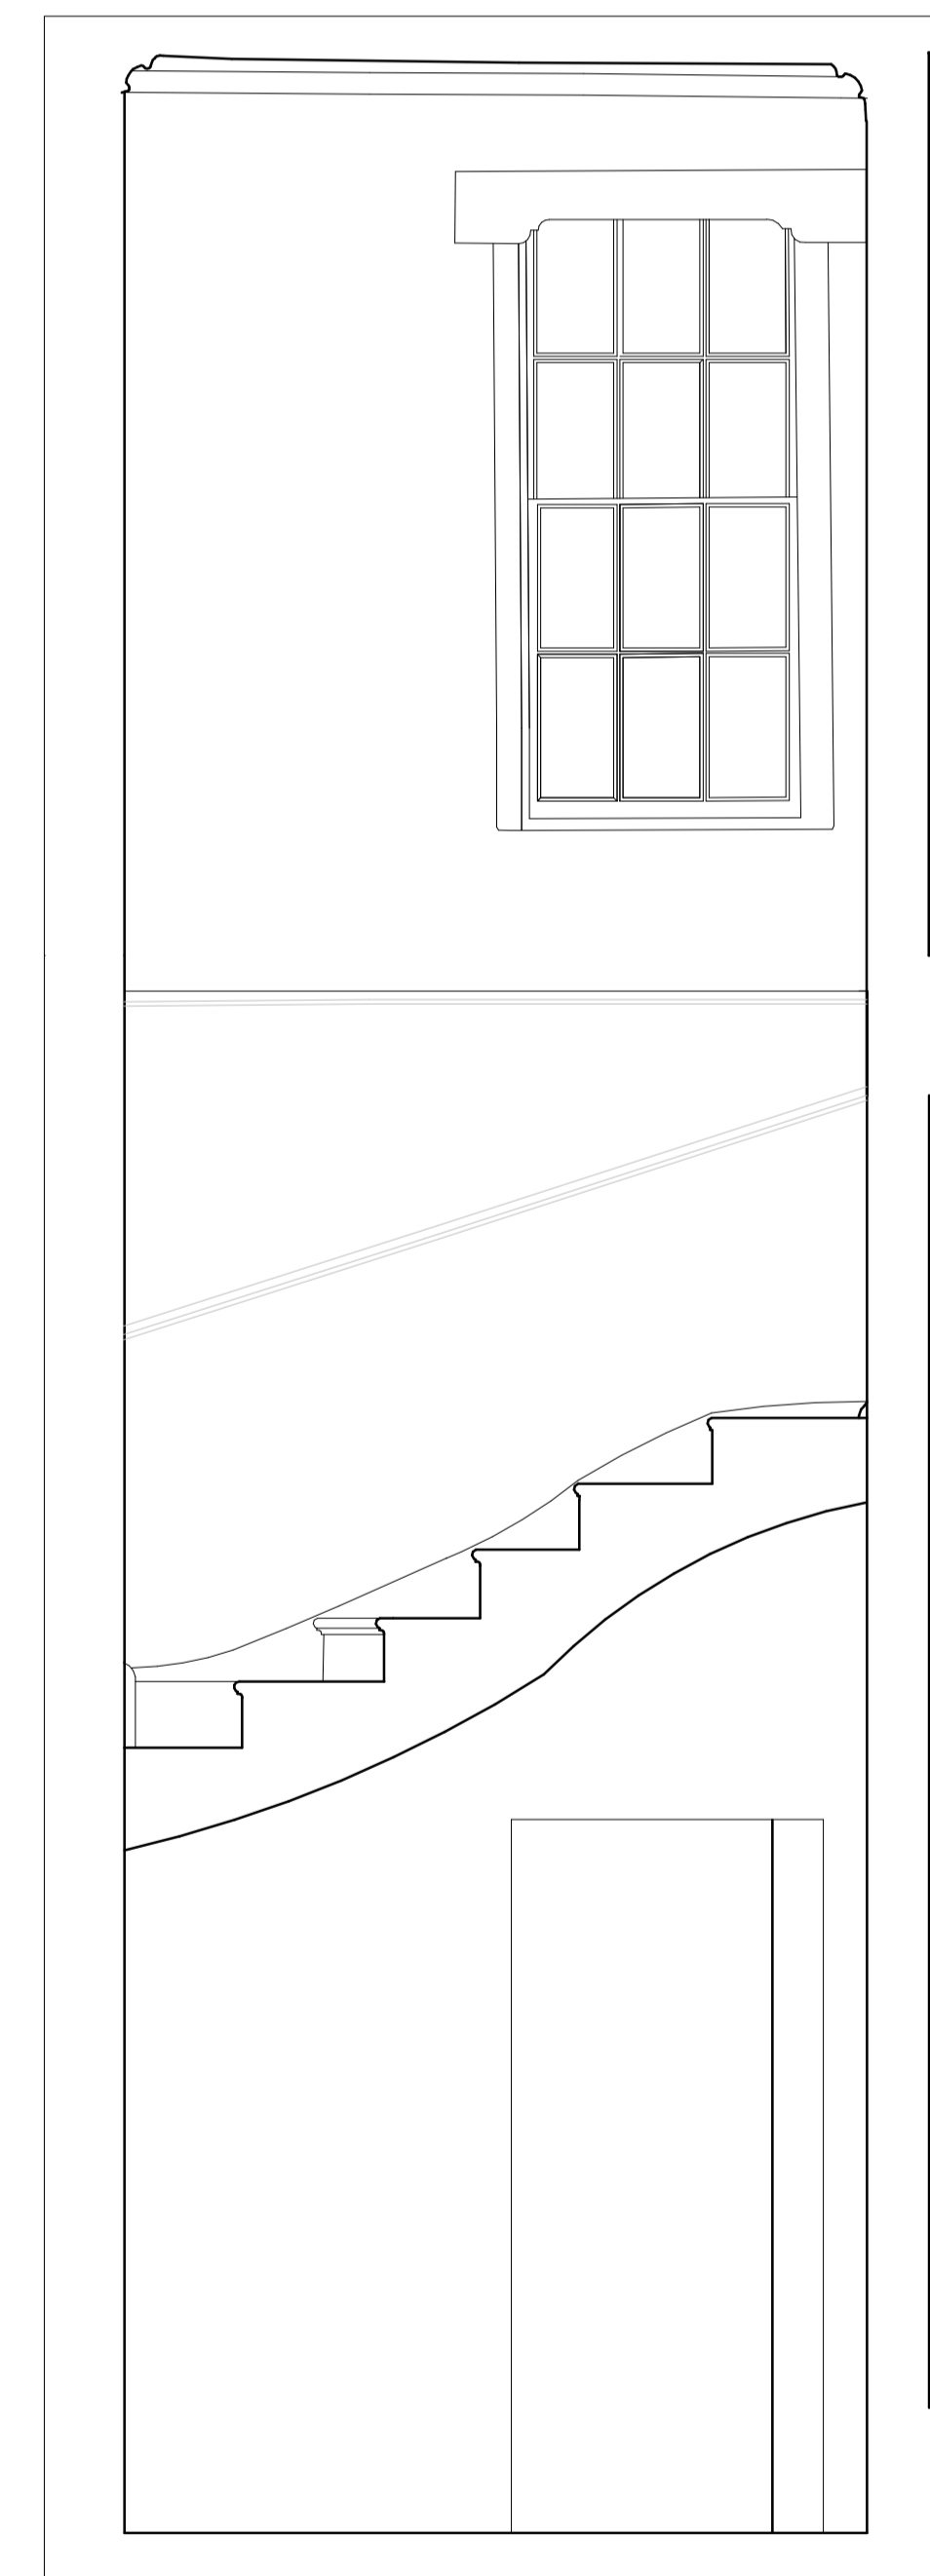

Vicarage - Cross-Section B.B - Callout 1 - Existing
1:20

GENERAL NOTES
DO NOT SCALE OFF THIS DRAWING.
ALL DIMENSIONS MUST BE CHECKED ON SITE INFORM THE ARCHITECT OF ANY DISCREPANCIES PRIOR TO CONSTRUCTION.
THIS DRAWING IS COPYRIGHT & MAY NOT BE OTHERWISE USED OR COPIED.

CDM REGULATIONS 2015
ALL CURRENT DRAWINGS AND SPECIFICATIONS FOR THE PROJECT MUST BE READ IN CONJUNCTION WITH THE DESIGNER'S HAZARD AND ENVIRONMENTAL ASSESSMENT RECORD. CT MUST BE ENVIRONMENTAL

KEY

- Existing walls
- New additions

Client

C.F. Møller

Metropolitan Wharf, 70 Wapping Wall
London E1W 3SS
United Kingdom
Tel.: +44 020 7427 1530
london@cfmoller.com

Europaplads 2, 11
8000 Aarhus C
Denmark
Tel.: +45 8730 5300
www.cfmoller.com

Rev	Description	By	Chk	Date

Project

Danish Church

Title

Vicarage - Dormer Entrance Connection

Project No.
85331-01

Scale @ A1 1:20	Date 25/04/18	Revision
--------------------	------------------	----------

Drawing Number
85331-CFM-19-120