
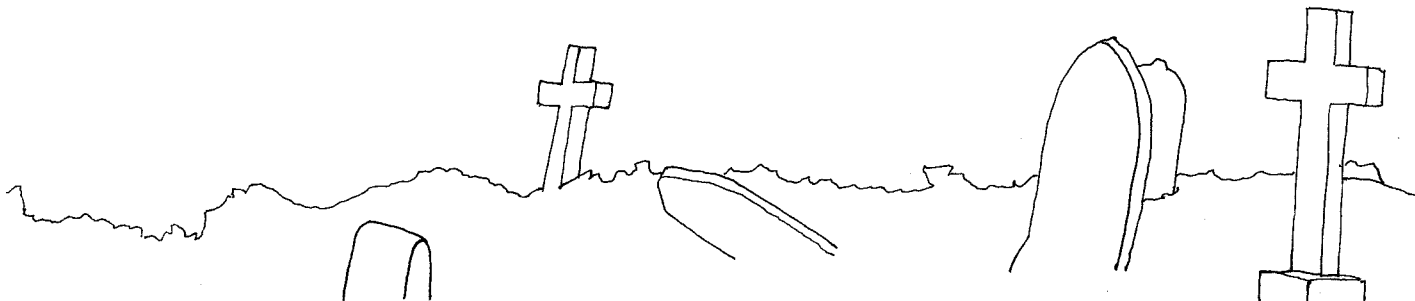


FLAT ROOFED
EXTENSION
PROPOSED TO NO.
94 VISIBLE FROM
CEMETERY ONLY
(THRO' TREES -
NOT SHOWN FOR
CLARITY).
EXTENSION IS
TOTALLY INVISIBLE
FROM AJAX ROAD
OR FORTUNE GREEN

CONSTRUCTION OF
FULL WIDTH ROOF
EXTENSION, AND
BAY, PROJECTING
2.1m OVER FULL
WIDTH OF CLOSET
EXTENSION,
CURRENTLY
UNDER WAY AT
NO. 90

FULL HEIGHT FULL
WIDTH ROOF
EXTENSION, AND
BAY PROJECTING
OVER CLOSET WING
AT NO. 88

FULL HEIGHT FULL
WIDTH ROOF
EXTENSION AT
NO. 86

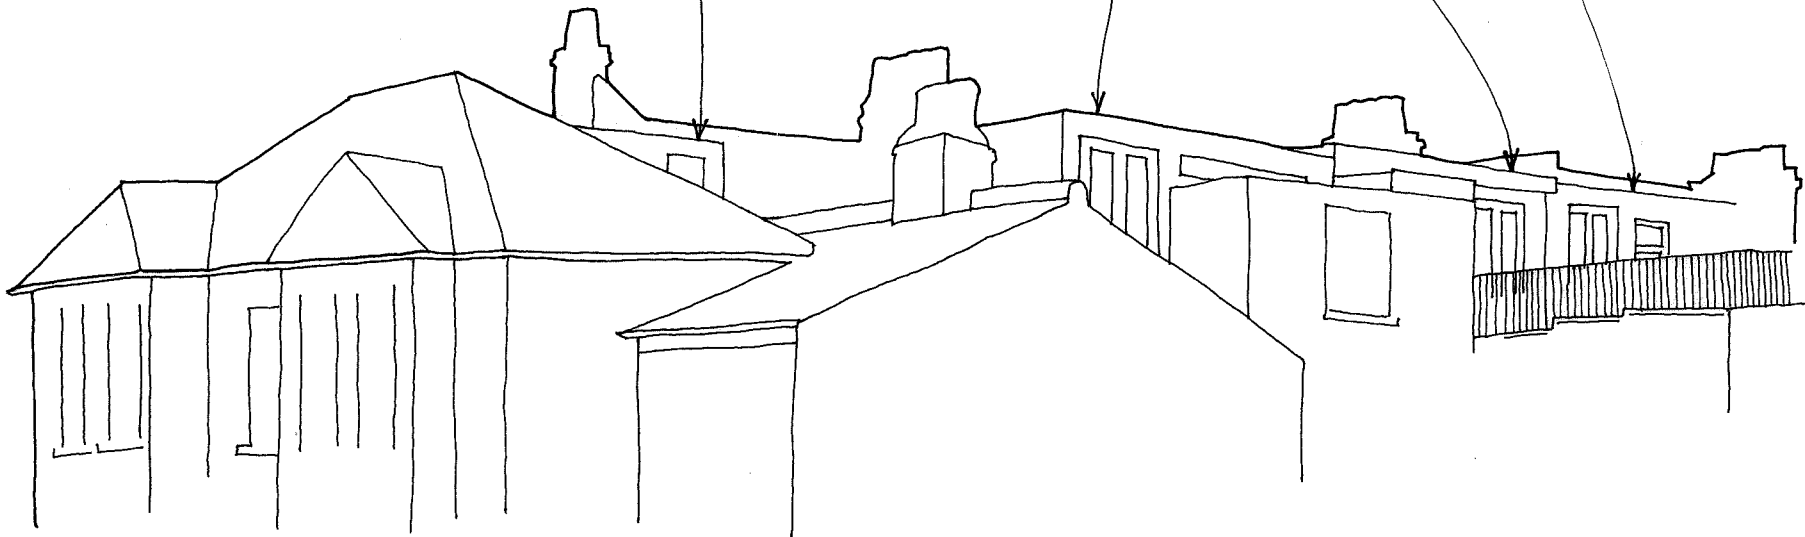

PROJECT 94 AARMEMNON ROAD			
CONTENT REAR PERSPECTIVE VIEW AS PROPOSED			
DATE 4.12.17	SCALE NTS	DRG NO L(--)-10	REV
NICHOLAS JAMIESON ARCHITECT			