



hello@covertinstallations.co.uk

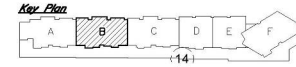

0mm CABLE TRAY WITH DIVIDERS FOR OR ENTRY AND LIFE SAFETY CABLING  
 0mm CABLE TRAY FOR BT OPENREACH RE AND COPPER CABLING  
 0x100mm GALVANISED TRUNKING FOR 16IN MEDIA CABLING

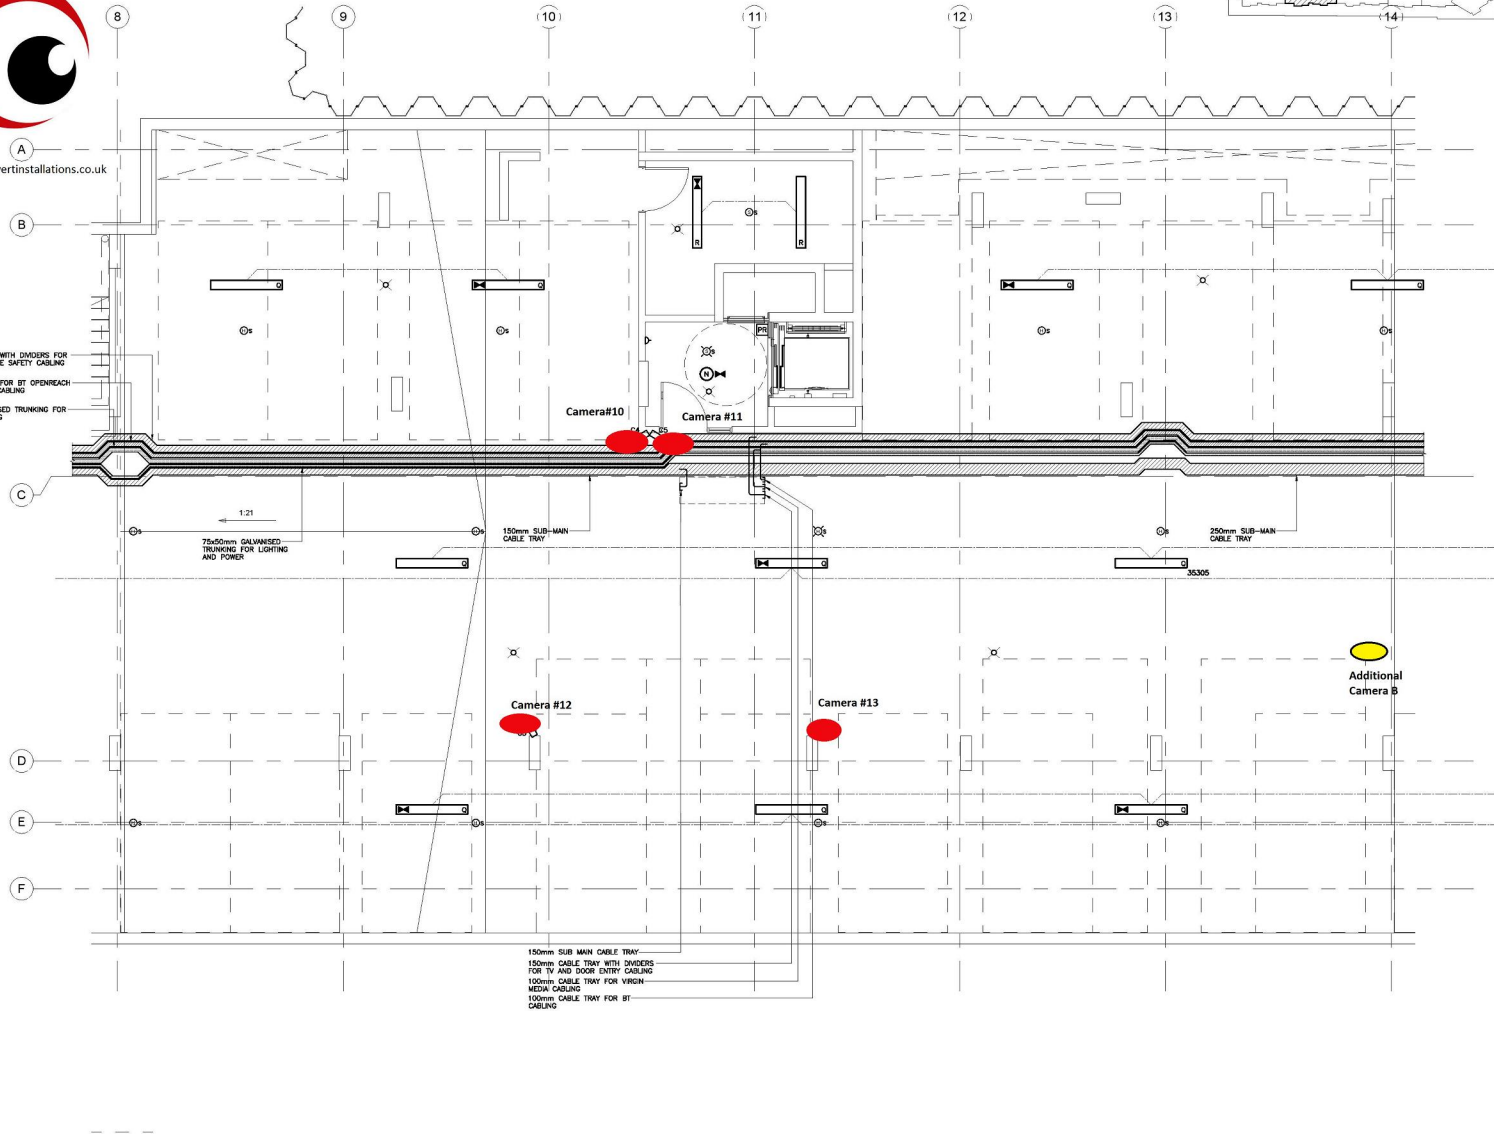

150mm SUB-MAN CABLE TRAY  
 150mm CABLE TRAY WITH DIVIDERS FOR TV AND DOOR ENTRY CABLING  
 100mm CABLE TRAY FOR VIRGIN MEDIA CABLING  
 100mm CABLE TRAY FOR BT CABLING

**NOTES**

1. ALL DIMENSIONS ARE IN MILLIMETRES UNLESS OTHERWISE INDICATED.
2. THIS DRAWING SHALL BE READ IN CONJUNCTION WITH THE SPECIFICATION AND ALL OTHER DRAWINGS.

C1	20.03.17	CONSTRUCTION ISSUE	LT	MD
Date	Revision	Drawn	CHK	

**Norman Bromley Partnership LLP**  
 consulting engineers  
 Bridge House  
 87-101 High Street,  
 Tonbridge,  
 Kent, TN9 1DR

Tel. No. (01732) 773737 Fax No. (01732) 773353  
 Email: info@normanbromley.co.uk

Client  
**WIVES LANE SPACES**

Project  
**ABBEE ROAD**

Service  
 Electrical Engineering

Title  
**BLOCK B LEVEL -1  
 BASEMENT PLAN  
 ELECTRICAL SERVICES LAYOUT**

Date	15/08/17	Date	REV/10	Drawn	PDJ	Approved	MD
DRAWING No.	EBS 1536-B/1	REV.					
							C1

**CONSTRUCTION**