

LAYOUT TAKEN FROM ARCHITECTS DRAWING No. 029 L(00)\_C\_099 --Level -1--Block C Rev D Received  
31-01-17




hello@covertinstallations.co.uk

Map Plan



**NOTES**

1. ALL DIMENSIONS ARE IN MILLIMETRES UNLESS OTHERWISE INDICATED.
2. THIS DRAWING SHALL BE READ IN CONJUNCTION WITH THE SPECIFICATION AND ALL OTHER DRAWINGS.

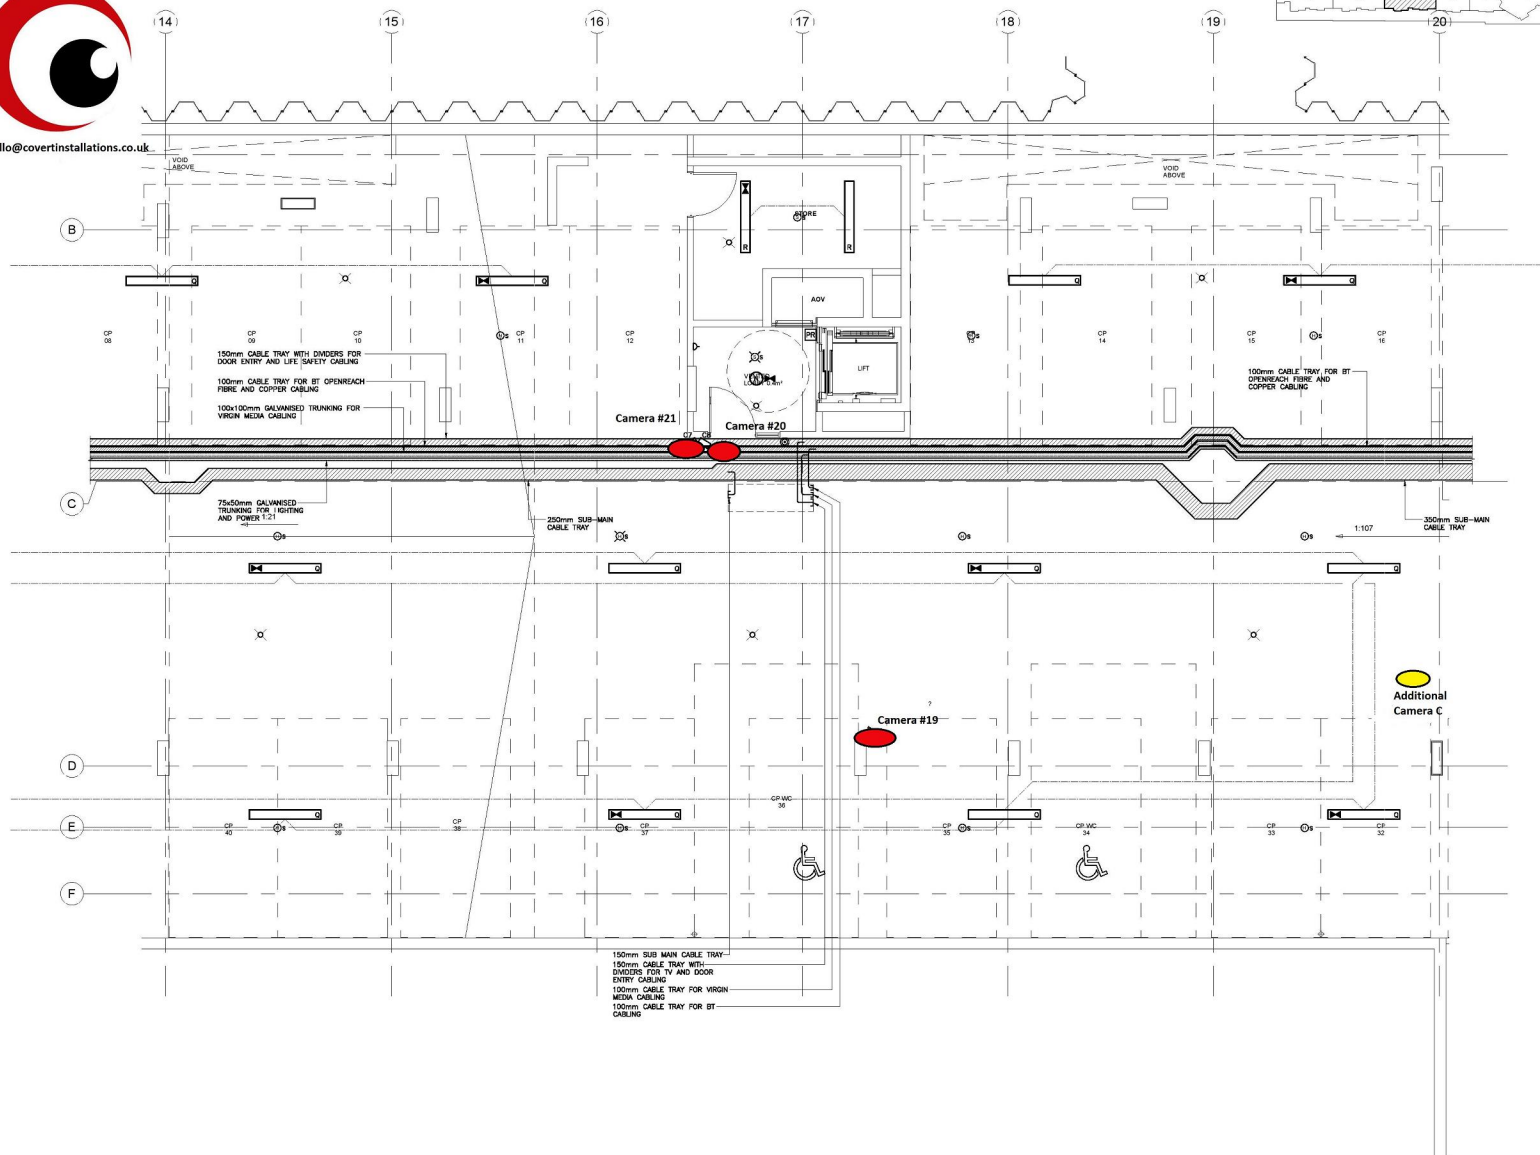

01	20.03.17	CONSTRUCTION ISSUE	LT	MD
Date	Revision	Drawn	CHK	

Norman Bromley Partnership LLP  
consulting engineers  
Bridge House  
87-101 High Street,  
Tonbridge,  
Kent, TN9 1DR

Tel. No. (01732) 773737 Fax No. (01732) 773353  
Email: info@normanbromley.co.uk

Client  
NIVES LEASE SPACE

Project  
ABBEEY ROAD

Service  
Electrical Engineering

Title  
BLOCK C LEVEL -1  
BASEMENT PLAN  
ELECTRICAL SERVICES LAYOUT

Scale	Date	Drawn	Approved
1:50MM/1	NOV/16	PER	MD
Drawing No.	REV.		NOV.
EBS 1536-C/1			C1

**CONSTRUCTION**