


All dimensions to be checked on site.
Do not scale from this drawing
Drawings to be read in conjunction
with other consultant's information, all
drawings and specifications


Structure:
All structural elements to be
confirmed by Engineer.




Elevation
Drawing reference

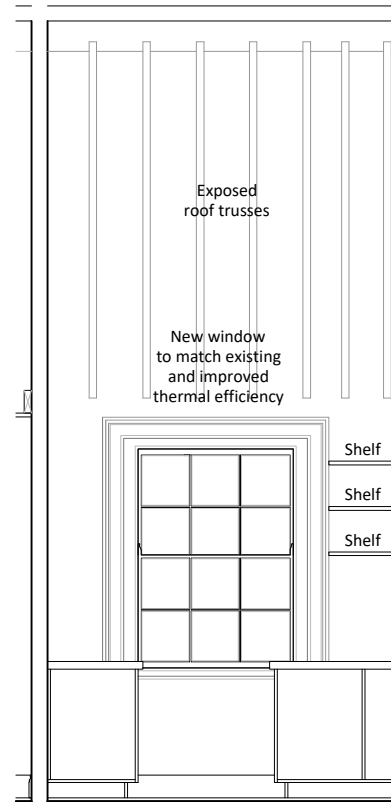

Elevation A

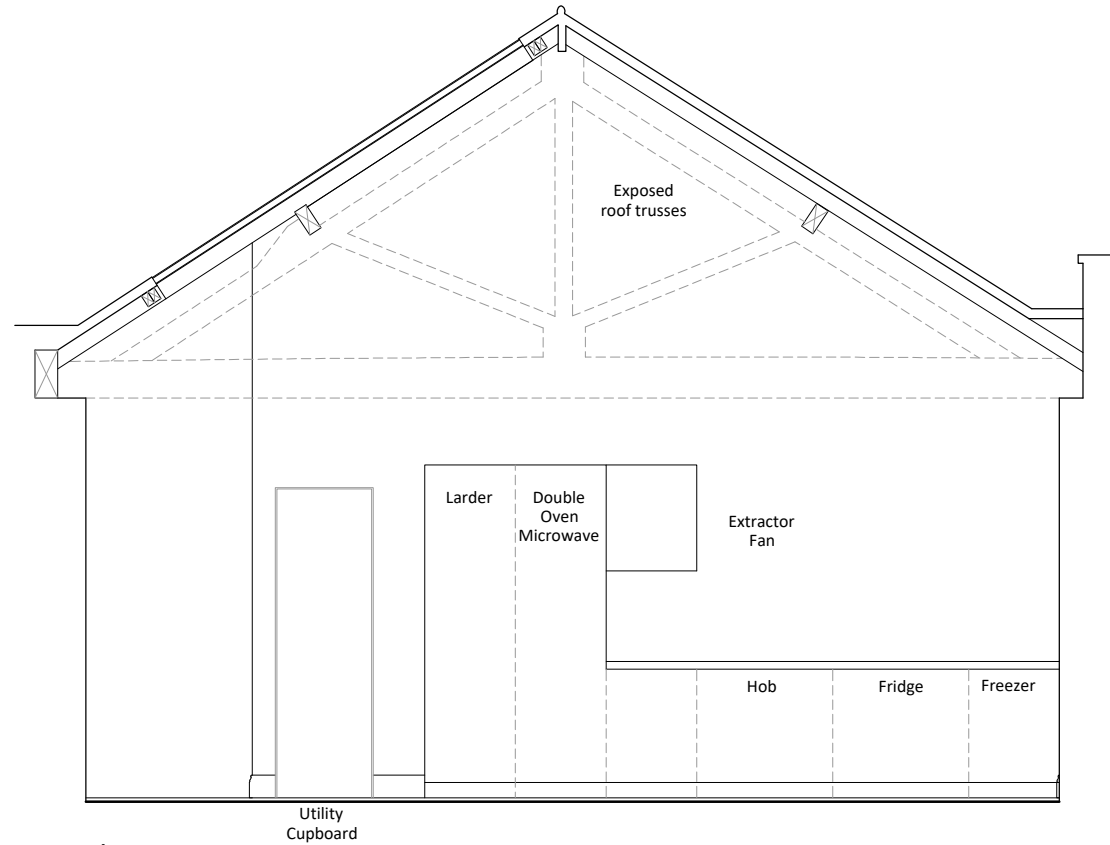


Elevation B

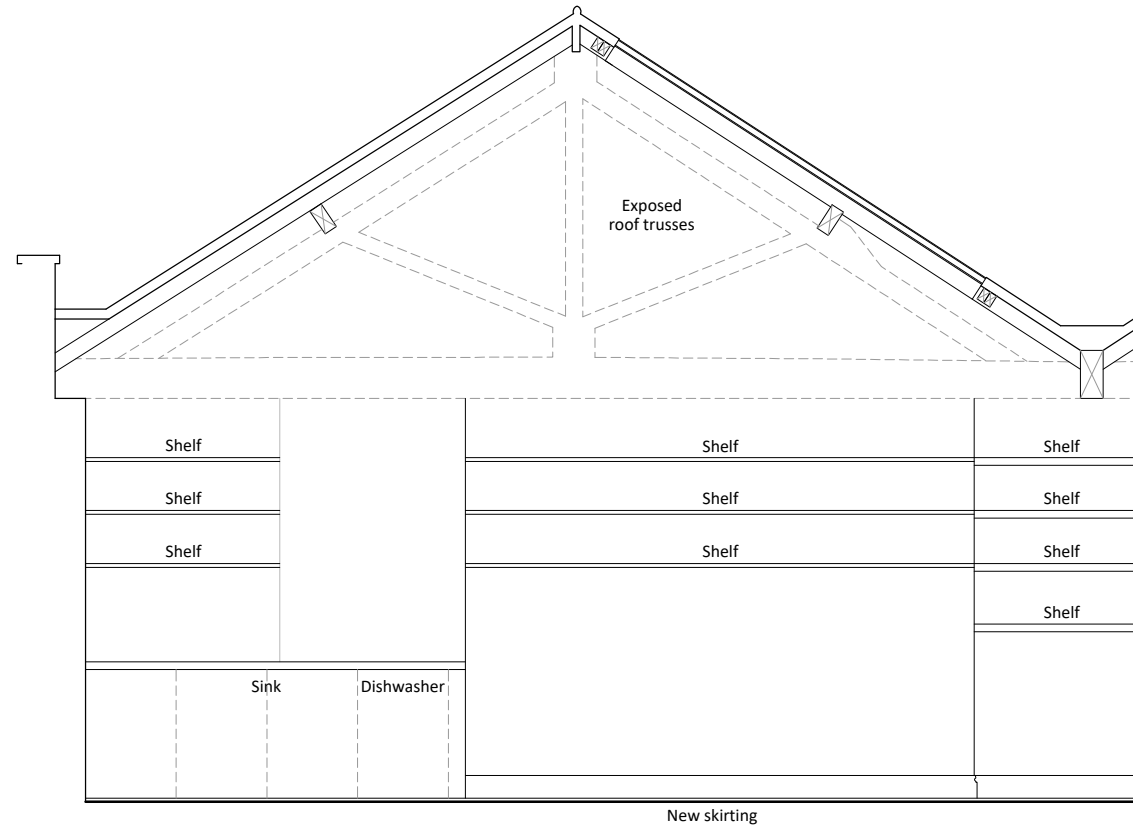

Elevation C

NOTE
Floor and wall
finishes to be
confirmed

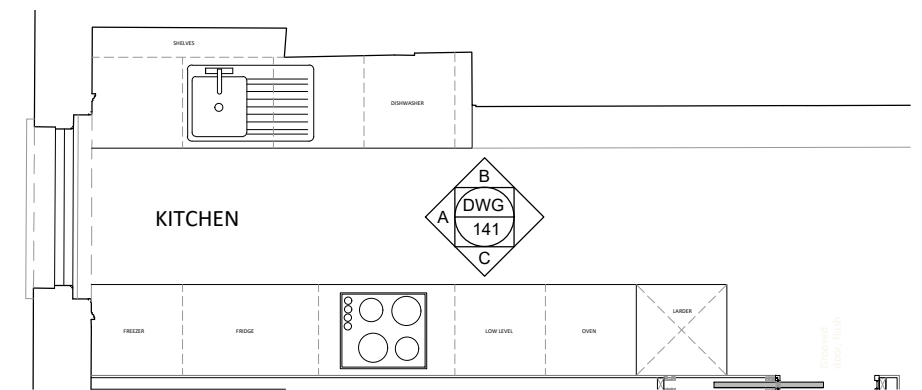

P2 Planning Submission

01.05.2018

SITE: 1 New Square, WC2A 3SA

PROJECT:	Refurbishment		
COUNCIL:	London Borough of Camden		
INTERIM:	Proposed Kitchen Internal Elevations		
SCALE	1:50@A3	STATUS:	PLANNING
DRAWN BY:	H	DRAWING DATE:	MAY 18

1:50 2.5m

PROPOSED KITCHEN INTERNAL ELEVATIONS
SCALE 1:50