



Notes
 This drawing is copyright Piercy&Company.

DISCLAIMER
 This document may be issued in an editable digital CAD format to enable others to use it as background information to make alterations and/or additions. In that instance the file will be accompanied by a PDF version as a record of the original file. It is for those parties making such alterations and/or additions to ensure that they make use of current background information.

Piercy&Company accepts no liability for either: any such alterations and/or additions to the background information by others; or any other changes made by others to the architectural content of the background information itself.

This drawing has been drawn without a survey and could present some inaccuracy.

Rev	Date	Description



Project
18-22 Haverstock Hill

Client
PFR Estates

Date
27/04/2018

Scale
1:1000

Drawing Title
Location Plan

Drawn	Checked	Approved
LP	DC	SP

Drawing Status
Planning

Project	Disc	Level	Series	Dwg No.	Rev
13528	AP	00	01	001	-

39 Plender Street
 London NW1 0BT
 Telephone
 *44 (0)20 7490 7546

info@piercyandco.com
 www.piercyandco.com

Piercy & Company

Notes
 This drawing is copyright Piercy&Company.

DISCLAIMER
 This document may be issued in an editable digital CAD format to enable others to use it as background information to make alterations and/or additions. In that instance the file will be accompanied by a PDF version as a record of the original file. It is for those parties making such alterations and/or additions to ensure that they make use of current background information.

Piercy&Company accepts no liability for either any such alterations and/or additions to the background information by others or any other changes made by others to the architectural content of the background information itself.

This drawing has been drawn without a survey and could present some inaccuracy.



Rev	Date	Description
-----	------	-------------



Project
 18-22 Haverstock Hill

Client
 PPR Estates

Date
 27/04/2018

Scale
 1:100 @ A1

Drawing Title
 Existing Plan Level B1

Drawn
 LP

Checked
 DC

Approved
 SP

Drawing Status
 Planning

Project	Disc	Level	Series	Dwg No.	Rev
13528	AP	B1	01	009	-

19 Plender Street
 London SW1 0BT

info@piercyandco.com
 www.piercyandco.com

Telephone
 +44 (0)20 7490 7546




Piercy&Company

Notes
This drawing is copyright Piercy&Company.

DISCLAIMER
This document may be issued in an editable digital CAD format to enable others to use it as background information to make alterations and/or additions. In that instance the file will be accompanied by a PDF version as a record of the original file. It is for those parties making such alterations and/or additions to ensure that they make use of current background information.

Piercy&Company accepts no liability for either: any such alterations and/or additions to the background information by others; or any other changes made by others to the architectural content of the background information itself.

This drawing has been drawn without a survey and could present some inaccuracy.

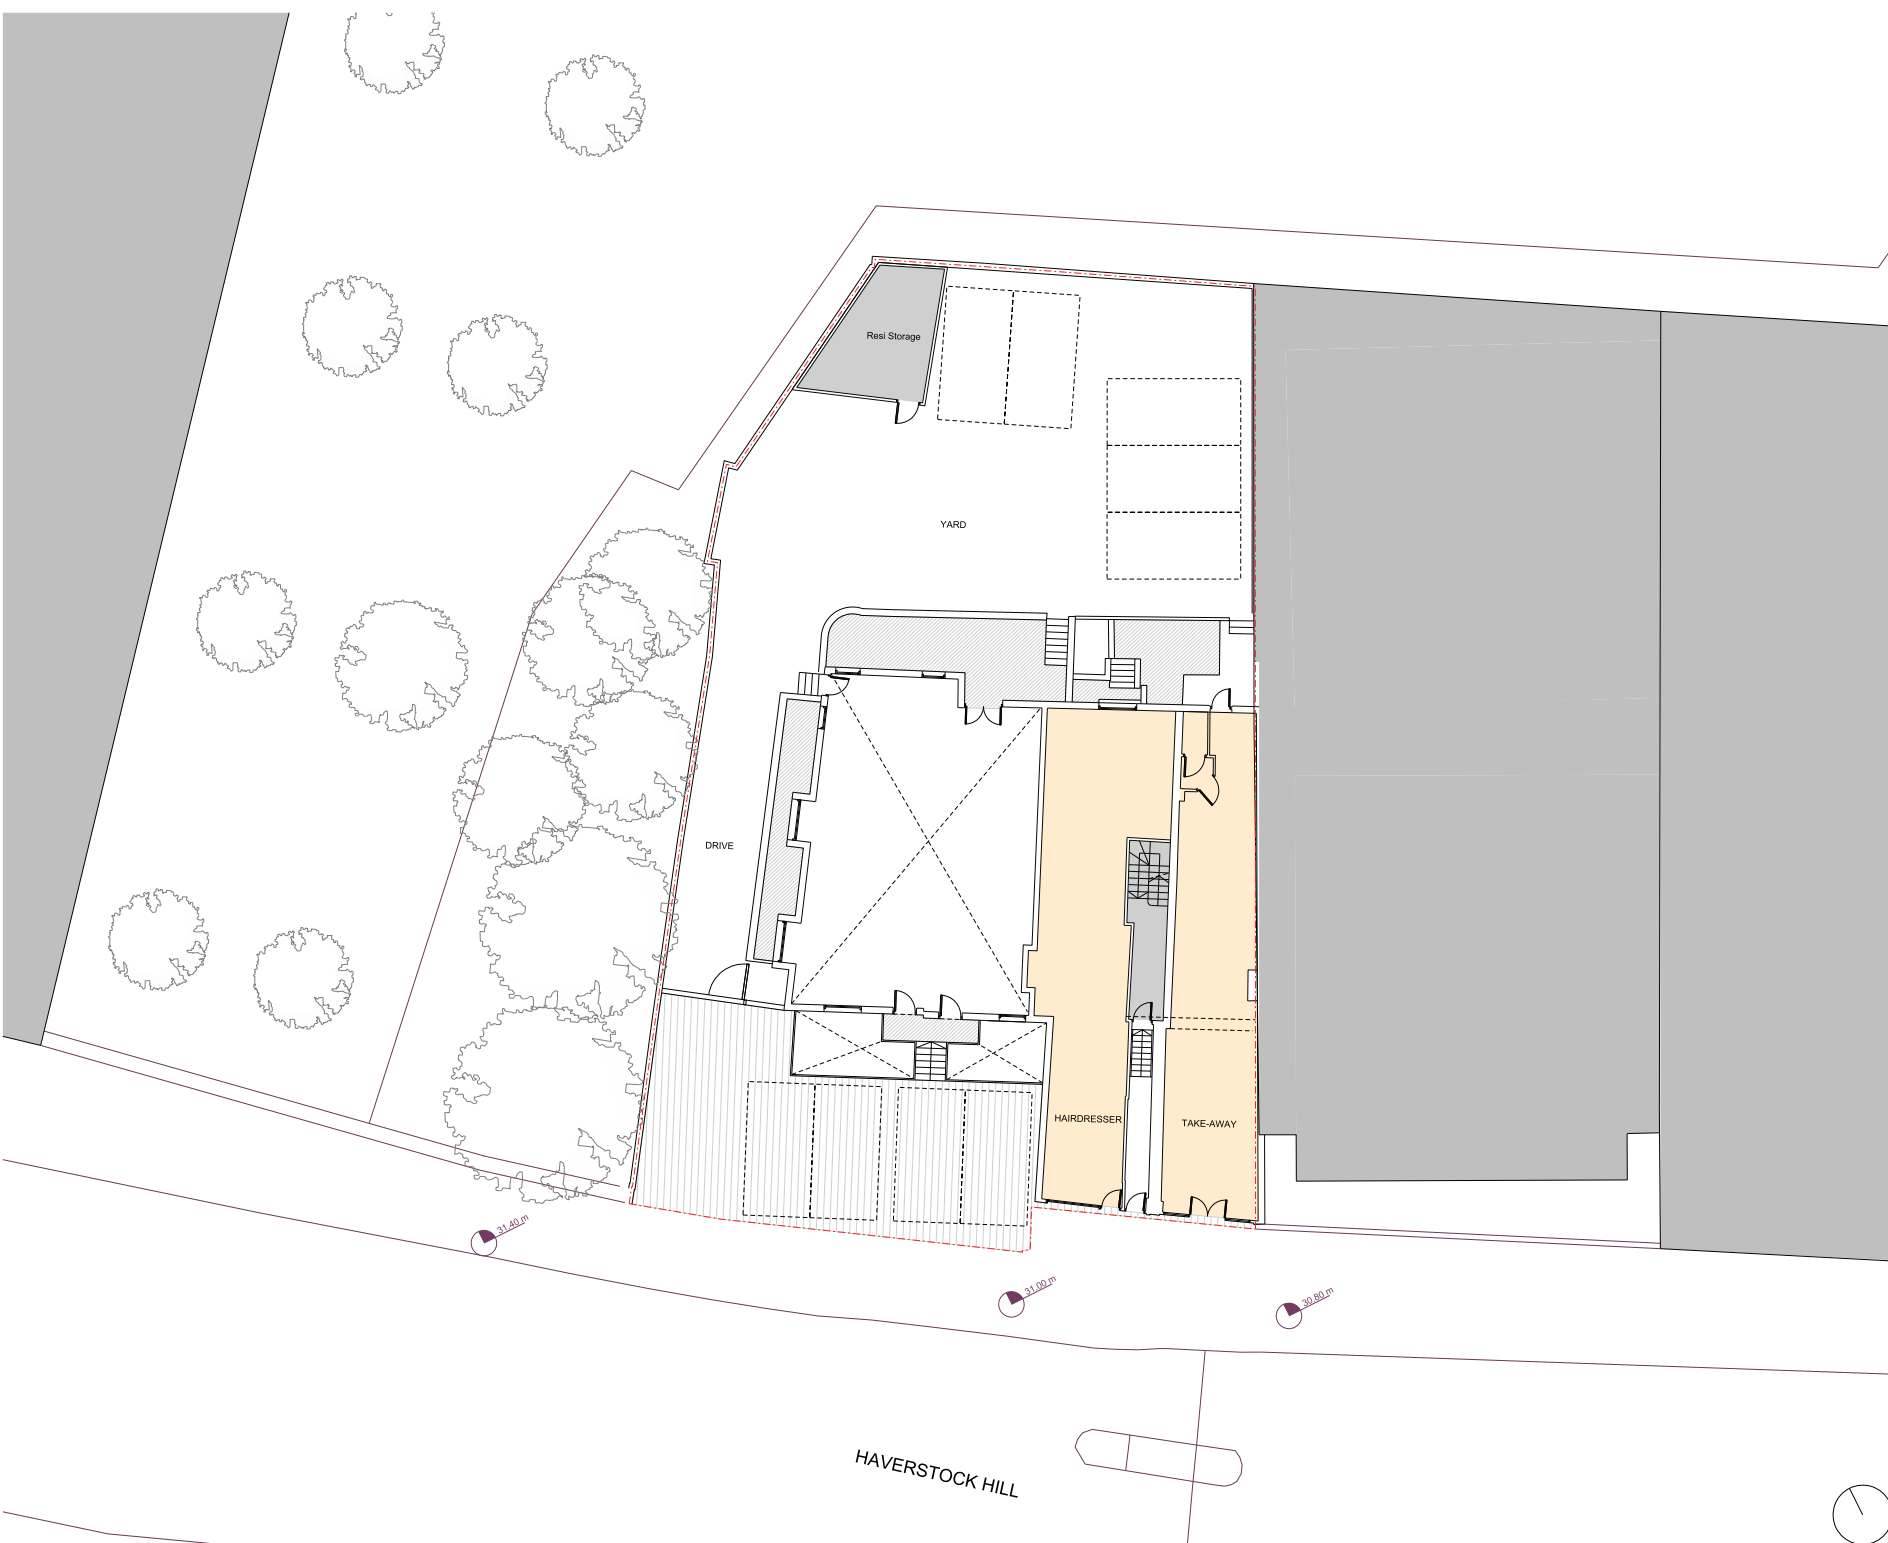

Rev	Date	Description



Project: 18-22 Haverstock Hill
Client: PPR Estates
Date: 27/04/2018
Scale: 1:100 @ A1

Drawing Title: Existing Plan Level 00

Drawn	Checked	Approved
LP	DC	SP

Drawing Status: Planning

Project	Disc	Level	Series	Dwg No.	Rev
13528	AP	00	01	010	-

19 Plender Street
London NW1 0BT
Telephone: +44 (0)20 7490 7546
info@piercyandco.com
www.piercyandco.com

Notes
This drawing is copyright Piercy&Company.

DISCLAIMER
This document may be issued in an editable digital CAD format to enable others to use it as background information to make alterations and/or additions. In that instance the file will be accompanied by a PDF version as a record of the original file. It is for those parties making such alterations and/or additions to ensure that they make use of current background information.

Piercy&Company accepts no liability for either: any such alterations and/or additions to the background information by others; or any other changes made by others to the architectural content of the background information itself.

This drawing has been drawn without a survey and could present some inaccuracy.



Rev	Date	Description



Project
18-22 Haverstock Hill

Client
PPR Estates

Date
27/04/2018

Scale
1:100 @ A1

Drawing Title
Existing Plan Level 01 (Raised Ground Floor)

Drawn	Checked	Approved
LP	DC	SP

Drawing Status
Planning

Project	Disc	Level	Series	Dwg No.	Rev
13528	AP	01	01	011	-

19 Plender Street
London NW1 0BU
Telephone
+44 (0)20 7490 7546

info@piercyandco.com
www.piercyandco.com



Piercy&Company

Notes
This drawing is copyright Piercy&Company.

DISCLAIMER
This document may be issued in an editable digital CAD format to enable others to use it as background information to make alterations and/or additions. In that instance the file will be accompanied by a PDF version as a record of the original file. It is for those parties making such alterations and/or additions to ensure that they make use of current background information.

Piercy&Company accepts no liability for either: any such alterations and/or additions to the background information by others; or any other changes made by others to the architectural content of the background information itself.

This drawing has been drawn without a survey and could present some inaccuracy.



Rev	Date	Description



Project
18-22 Haverstock Hill

Client
PPR Estates

Date
27/04/2018

Scale
1:100 @ A1

Drawing Title
Existing Plan Level 02

Drawn LP	Checked DC	Approved SP
--------------------	----------------------	-----------------------

Drawing Status
Planning

Project	Disc	Level	Series	Dwg No.	Rev
13528	AP	02	01	012	-

19 Plender Street
London NW1 0BU
Telephone
+44 (0)20 7490 7546

info@piercyandco.com
www.piercyandco.com



Piercy & Company

HAVERSTOCK HILL

Notes
This drawing is copyright Piercy&Company.

DISCLAIMER
This document may be issued in an editable digital CAD format to enable others to use it as background information to make alterations and/or additions. In that instance the file will be accompanied by a PDF version as a record of the original file. It is for those parties making such alterations and/or additions to ensure that they make use of current background information.

Piercy&Company accepts no liability for either: any such alterations and/or additions to the background information by others; or any other changes made by others to the architectural content of the background information itself.

This drawing has been drawn without a survey and could present some inaccuracy.



Rev	Date	Description



Project
18-22 Haverstock Hill

Client
PFR Estates

Date
27/04/2018

Scale
1:100 @ A1

Drawing Title
Existing Plan Level 03

Drawn	Checked	Approved
LP	DC	SP

Drawing Status
Planning

Project	Disc	Level	Series	Dwg No.	Rev
13528	AP	03	01	013	-

19 Plender Street
London NW1 0BU
Telephone
+44 (0)20 7490 7546

info@piercyandco.com
www.piercyandco.com



Piercy & Company

HAVERSTOCK HILL