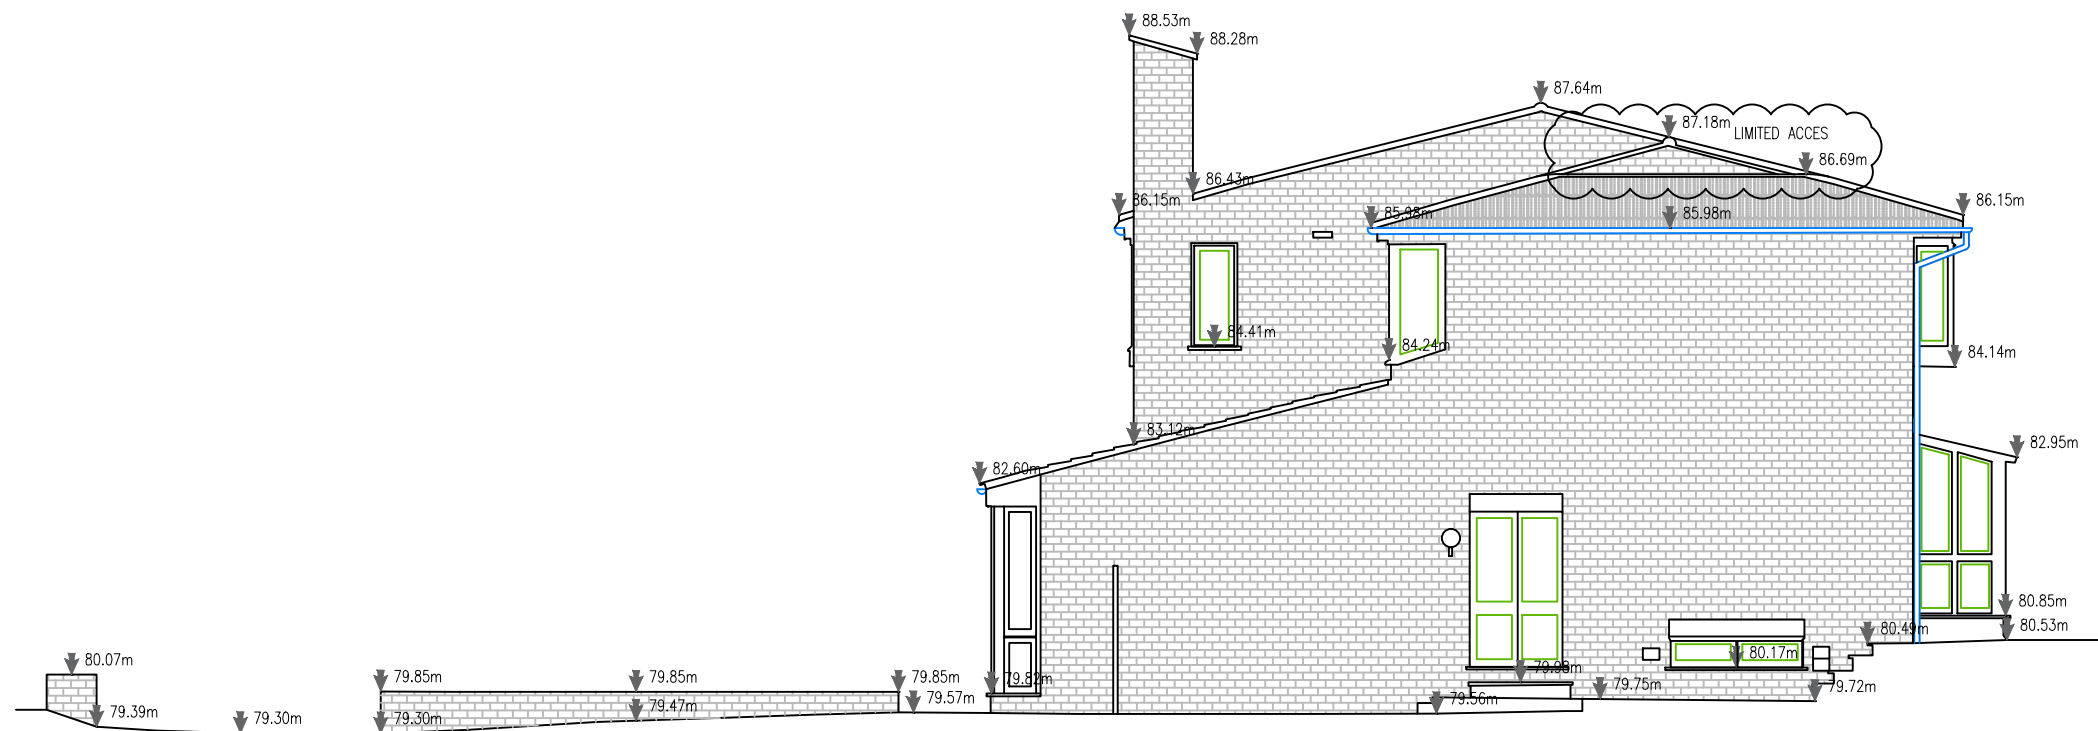


BUILDING LEGEND

RAINWATER PIPE
RAINWATER GUTTER
SOIL/AWENT PIPE
AIR VENT

PIPE
PIPE
PIPE
PIPE

RWP
RWP
SVP
AB

SKYLIGHT
AIR BRICK
SOIL/AWENT PIPE
CHIMNEY

SKL
AB
SVP
CH

LEVELS
↓ 29.82m

NOTES

GRID

THE SURVEY GRID IS BASED ON LOCAL COORDINATES

LEVELING

ALL LEVELS ARE BASED ON LOCAL VALUE DATUM

DRAINAGE

INVERT LEVELS, PIPE SIZES AND PIPE CONNECTIONS HAVE BEEN SURVEYED BY VISUAL INSPECTION ONLY AND THEREFORE THE COMPLETE ACCURACY OF THIS INFORMATION CANNOT BE GUARANTEED

COPYRIGHT

This drawing is copyright and may not be altered, reproduced or used without the written permission of IceLabz.

01	First Issue	AB	BR	18/10/17
REV	DESCRIPTION	DRAWN	APPR	DATE

ICELABZ
SURVEY

Tel No: 02037443020
www.iceabz.co.uk

Fax No: 02089316849
info@iceabz.co.uk

LAND SURVEYING MEASURED BUILDING SURVEY SETTING OUT

PROJECT TITLE 3 FITZROY CLOSE				
DRAWING DETAIL Right Side Elevation				
CLIENT Gwyn Hughes				Scale 1:100
Page Size A3	Checked BR	Approved BR	INFORMATION FINAL	
Drawing Number MB-SURV-FC-RSE-001	Rev 01	Date 18/10/2017		