

BUILDING LEGEND

RAINWATER PIPE	PIPE	RWP	SKYLIGHT	SKL
RAINWATER GUTTER	PIPE	RWG	AIR BRICK	AB
SOLVENT PIPE	PIPE	SP	SOLVENT PIPE	SP
AIR VENT		AV	CHIMNEY	CH

LEVELS
↓ 29.82m

NOTES

GRID: THE SURVEY GRID IS BASED ON LOCAL COORDINATES

LEVELING: ALL LEVELS ARE BASED ON LOCAL VALUE DATUM

DAMAGE: INVERT LEVELS, PIPE SIZES AND PIPE CONNECTIONS HAVE BEEN SURVEYED BY VISUAL INSPECTION ONLY AND THEREFORE THE COMPLETE ACCURACY OF THIS INFORMATION CANNOT BE GUARANTEED


COPYRIGHT: This drawing is copyright and may not be altered, reproduced or used without the written permission of IceLabz.

REV	DESCRIPTION	DRAWN	APPR	DATE
01	First Issue	AB	BR	18/10/17

icelabz ICELABZ SURVEY

Tel No: 02037443020 Fax No: 02089316849
 www.icelabz.co.uk info@icelabz.co.uk

LAND SURVEYING MEASURED BUILDING SURVEY SETTING OUT

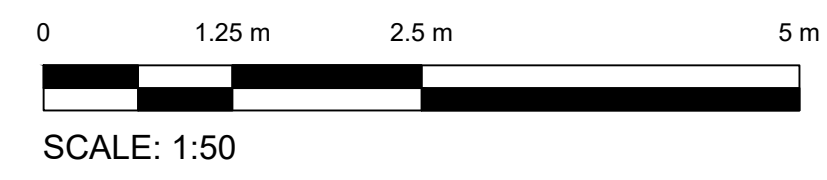

PROJECT TITLE 3 FITZROY CLOSE			
DRAWING DETAIL Section A-A			
CLIENT Gwyn Hughes	Scale 1:50		
Page Size A3	Checked BR	Approved BR	INFORMATION FINAL
Drawing Number MB-SURV-FC-SCA-001	Rev 01	Date 18/10/2017	