


PROPOSED SECTION A-A

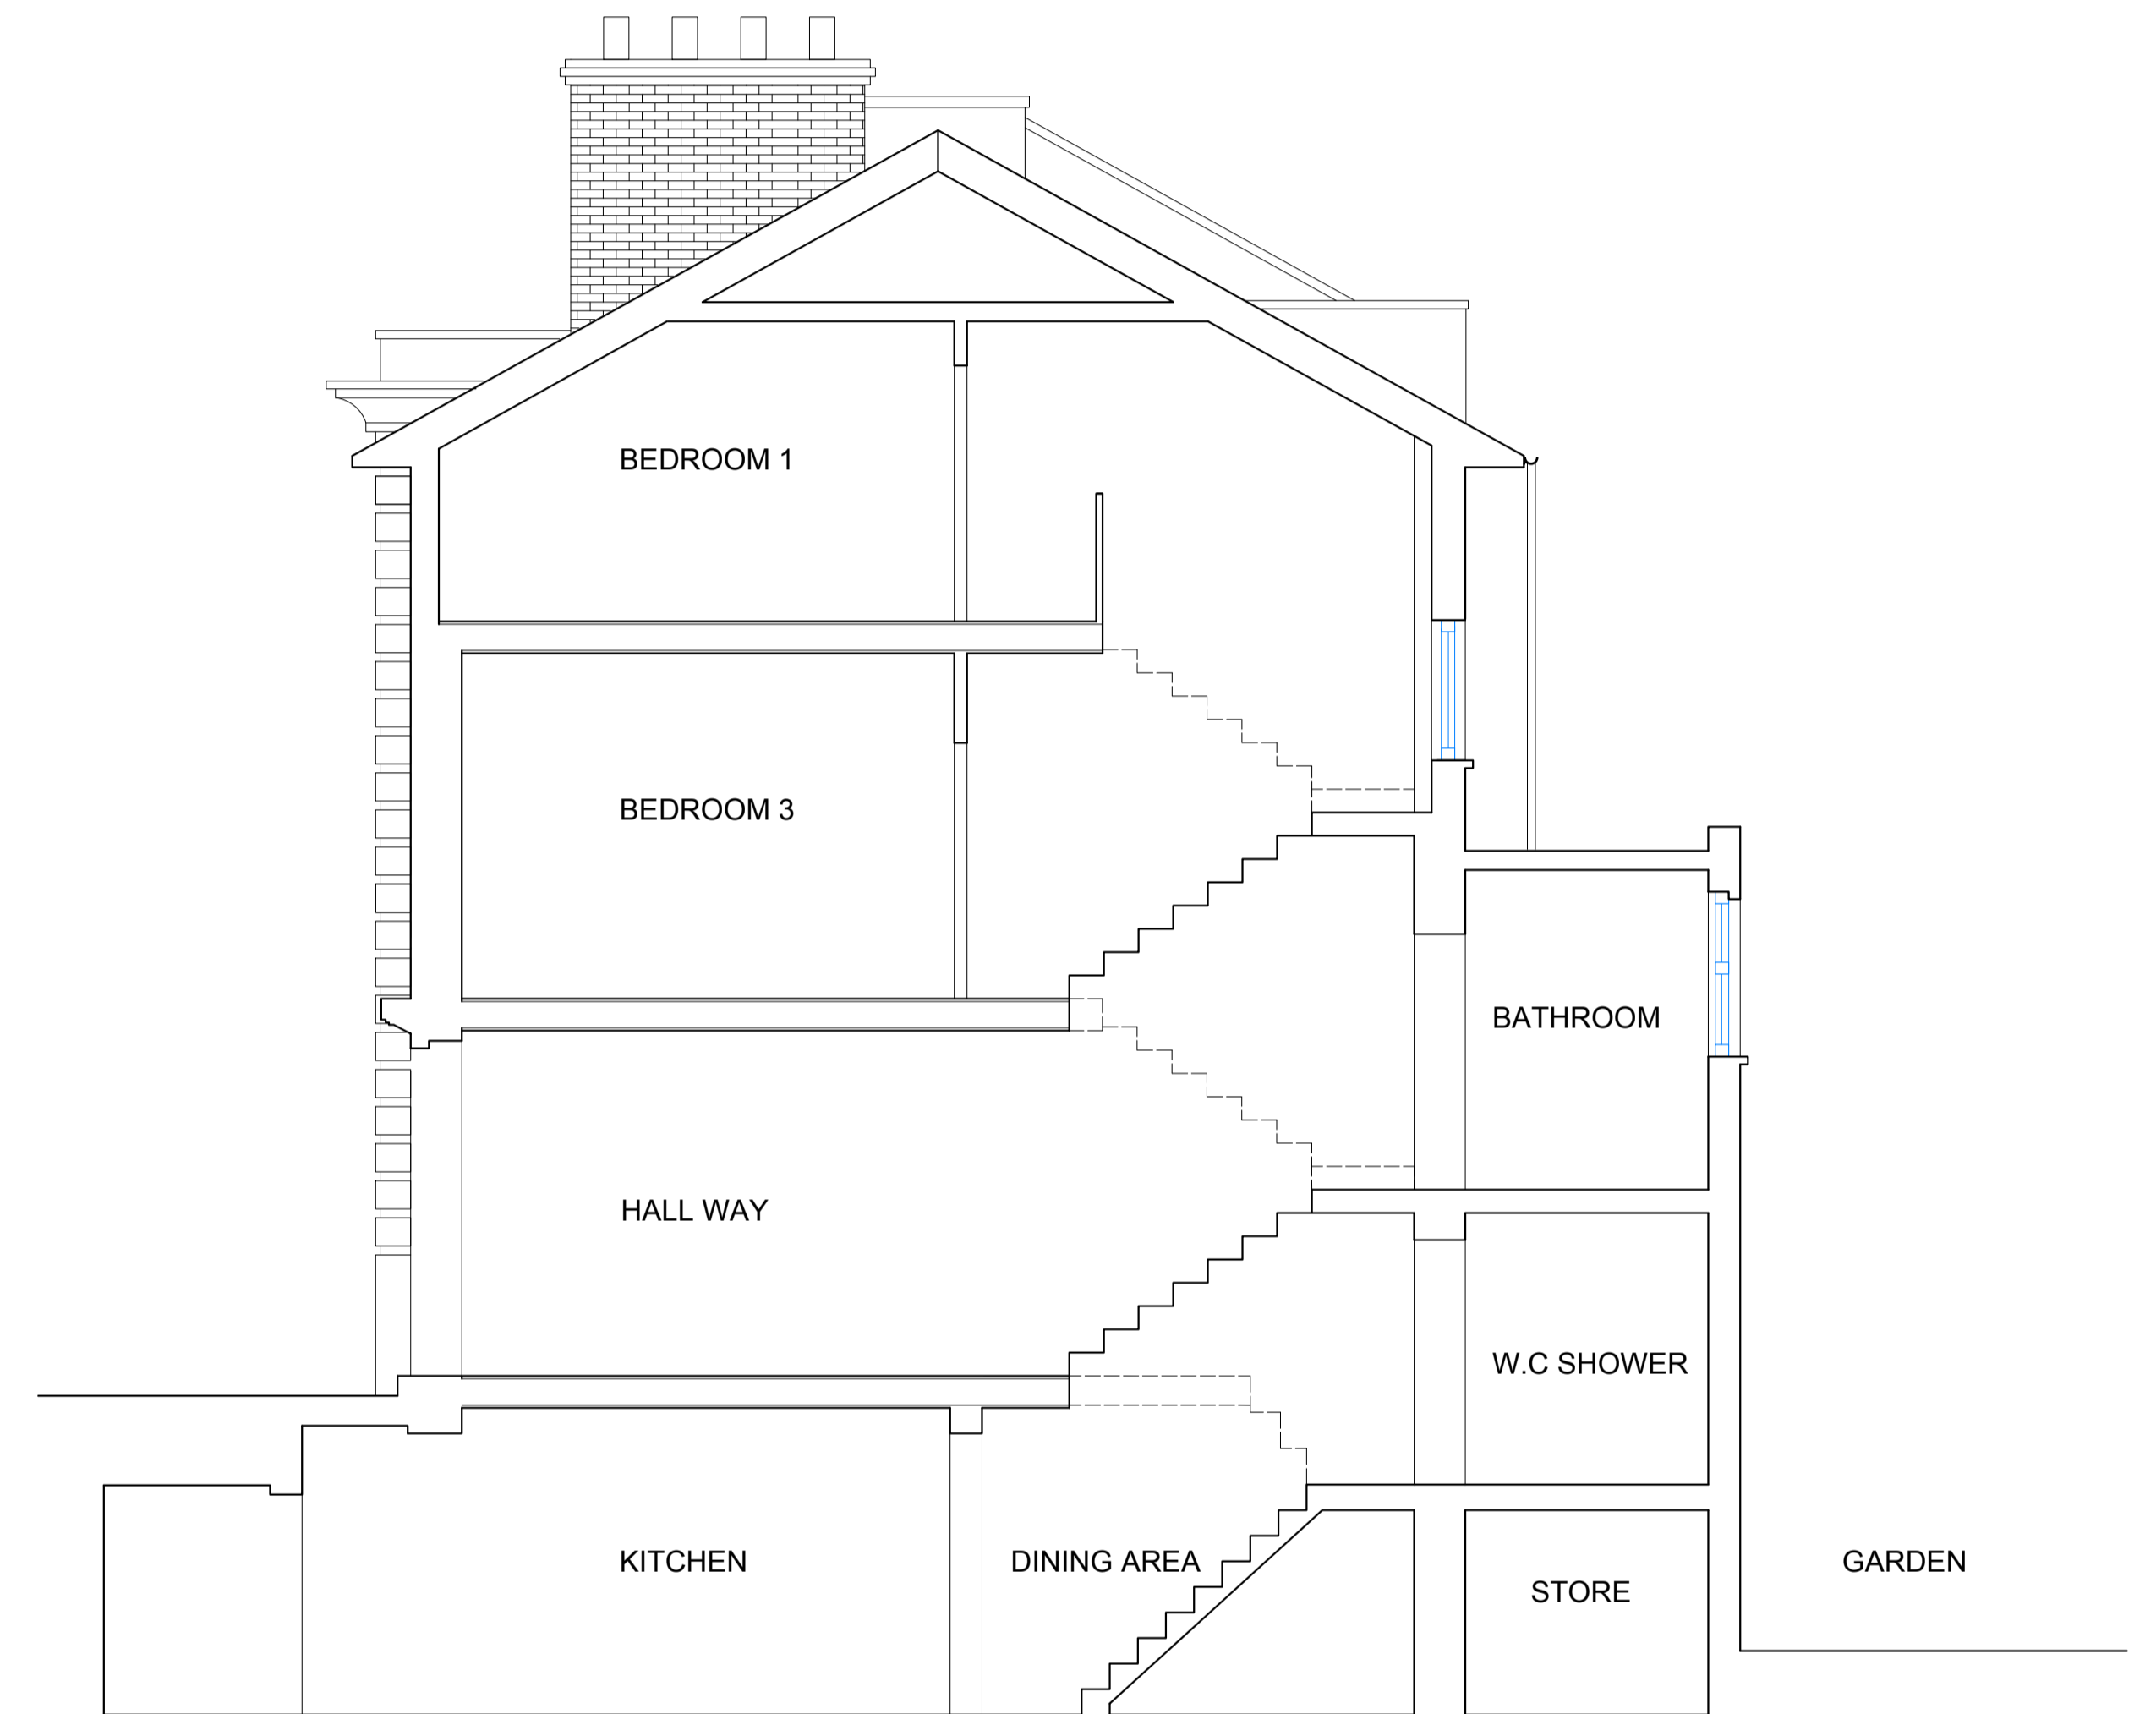

PROPOSED SECTION B-B



REV A: Re-submission Drawings 30.4.2018



23-24 The Green, Southgate, London N14 6BN T: 020 8802 0111 F: 020 8041 0700 E: cconsulting@cotleigh.com

Project 51 HIGHGATE WEST HILL, HIGHGATE, LONDON N6 6DA

Client MR I PRIDE & MS K SATTERSTHWAITE

Drawing Title PROPOSED SECTIONS A-A & B-B

Drawn PA	Status PLANNING	Scale 1:50 @ A1
Date 09/02/2018	Drawing No. CC3715/PLN05	Rev. A

All dimensions to be checked on site. Do not scale. Any discrepancy between this drawing and other information to be referred to Cotleigh Consulting. This drawing is copyright.

