




SECTION AA AS EXISTING

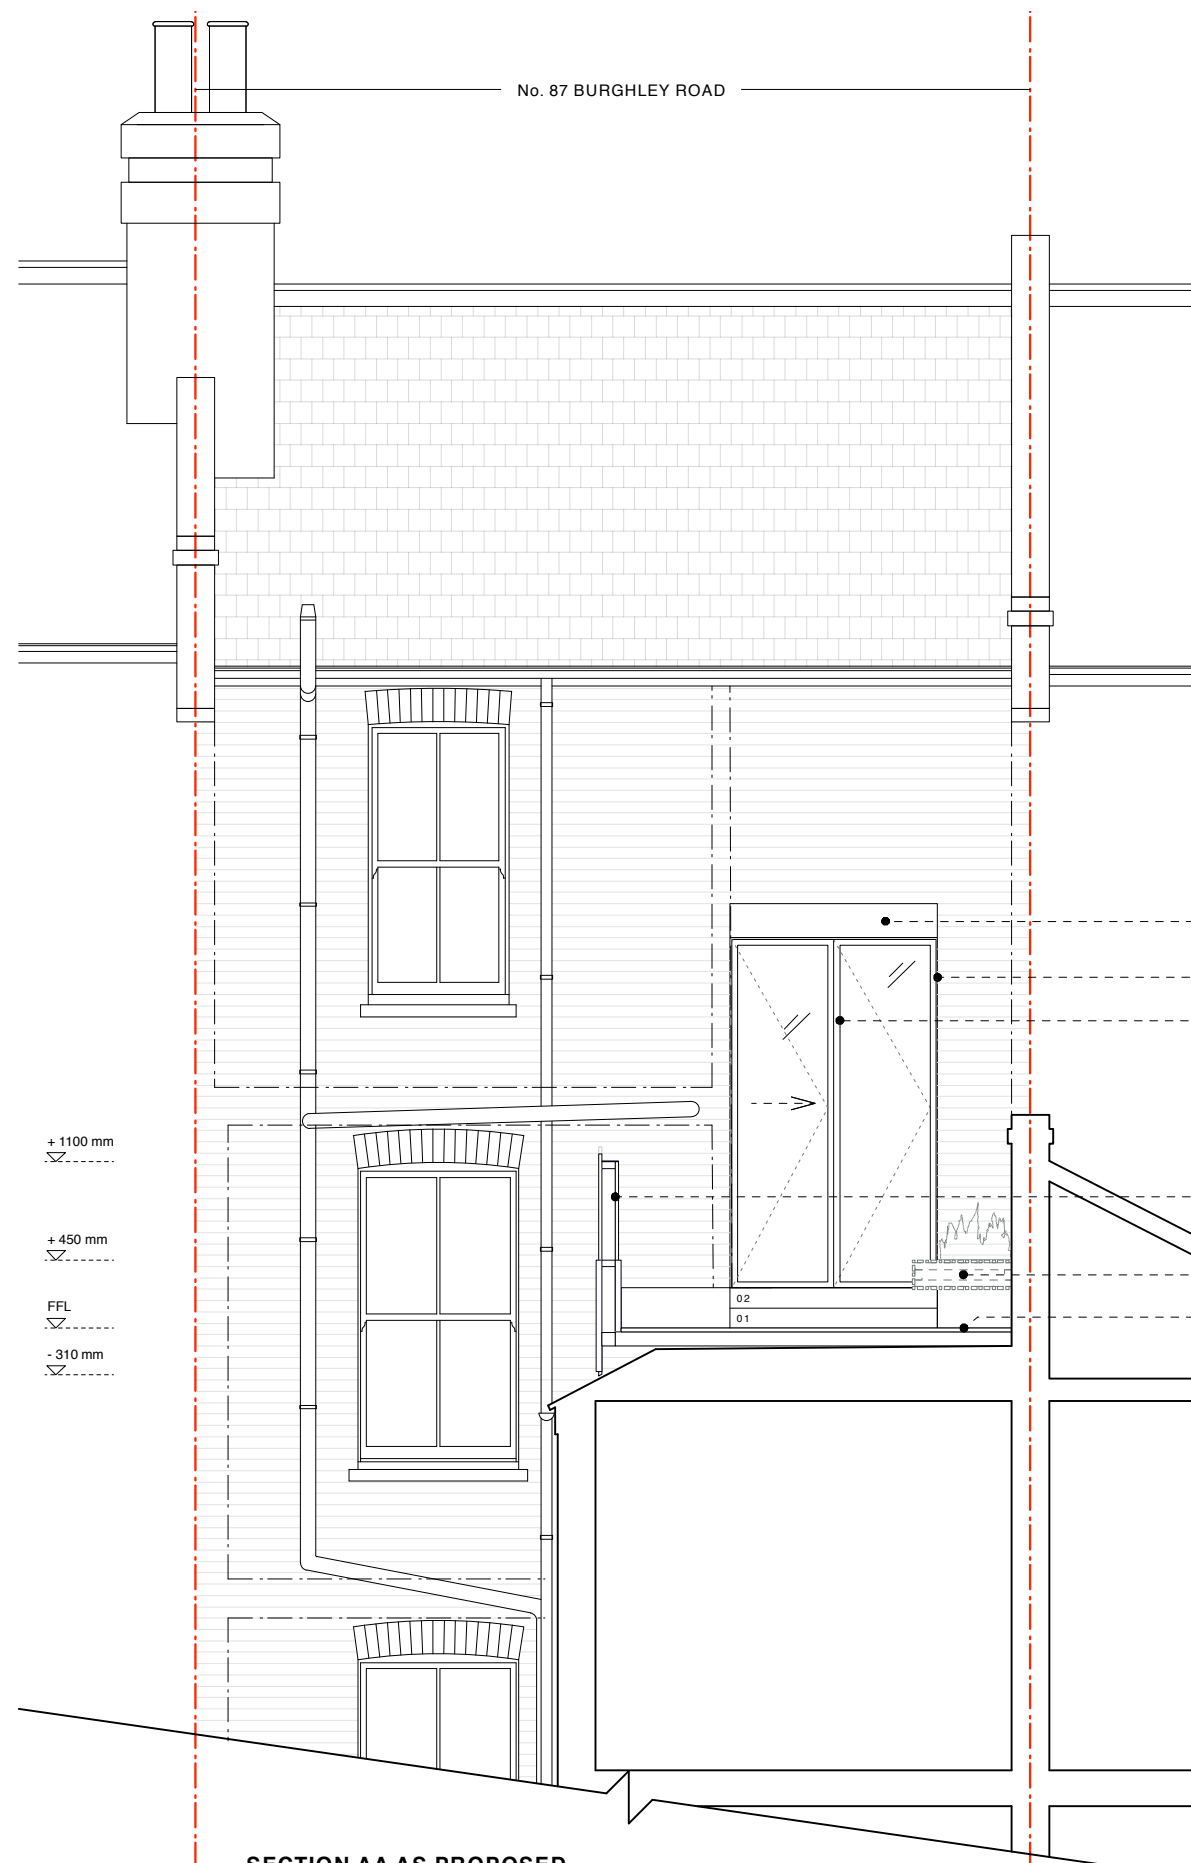

SECTION AA AS PROPOSED



Alexander
Martin
Architects

22-24 Kingsford Street
London NW5 4JT
T. +44.0.20.3290.3540
E. info@amarchitects.co.uk
W. amarchitects.co.uk



© Alexander Martin Architects Limited. DO NOT SCALE.
All drawings are to be read in conjunction with the relevant structural and services drawings. All dimensions to be checked on site by Contractor. Report any discrepancies to AMA prior to construction.

Revisions

Status	PLANNING
Client	MR S. SNOW
Project	87 BURGHEY ROAD, NW5 1UH

Drawing title	
EX / PROP SECTION AA	
Drawn	Checked
DJ	AM
Scale	Date
1:50@A3	30.04.2018
Drawing No	Rev
183-AP-300	-

