



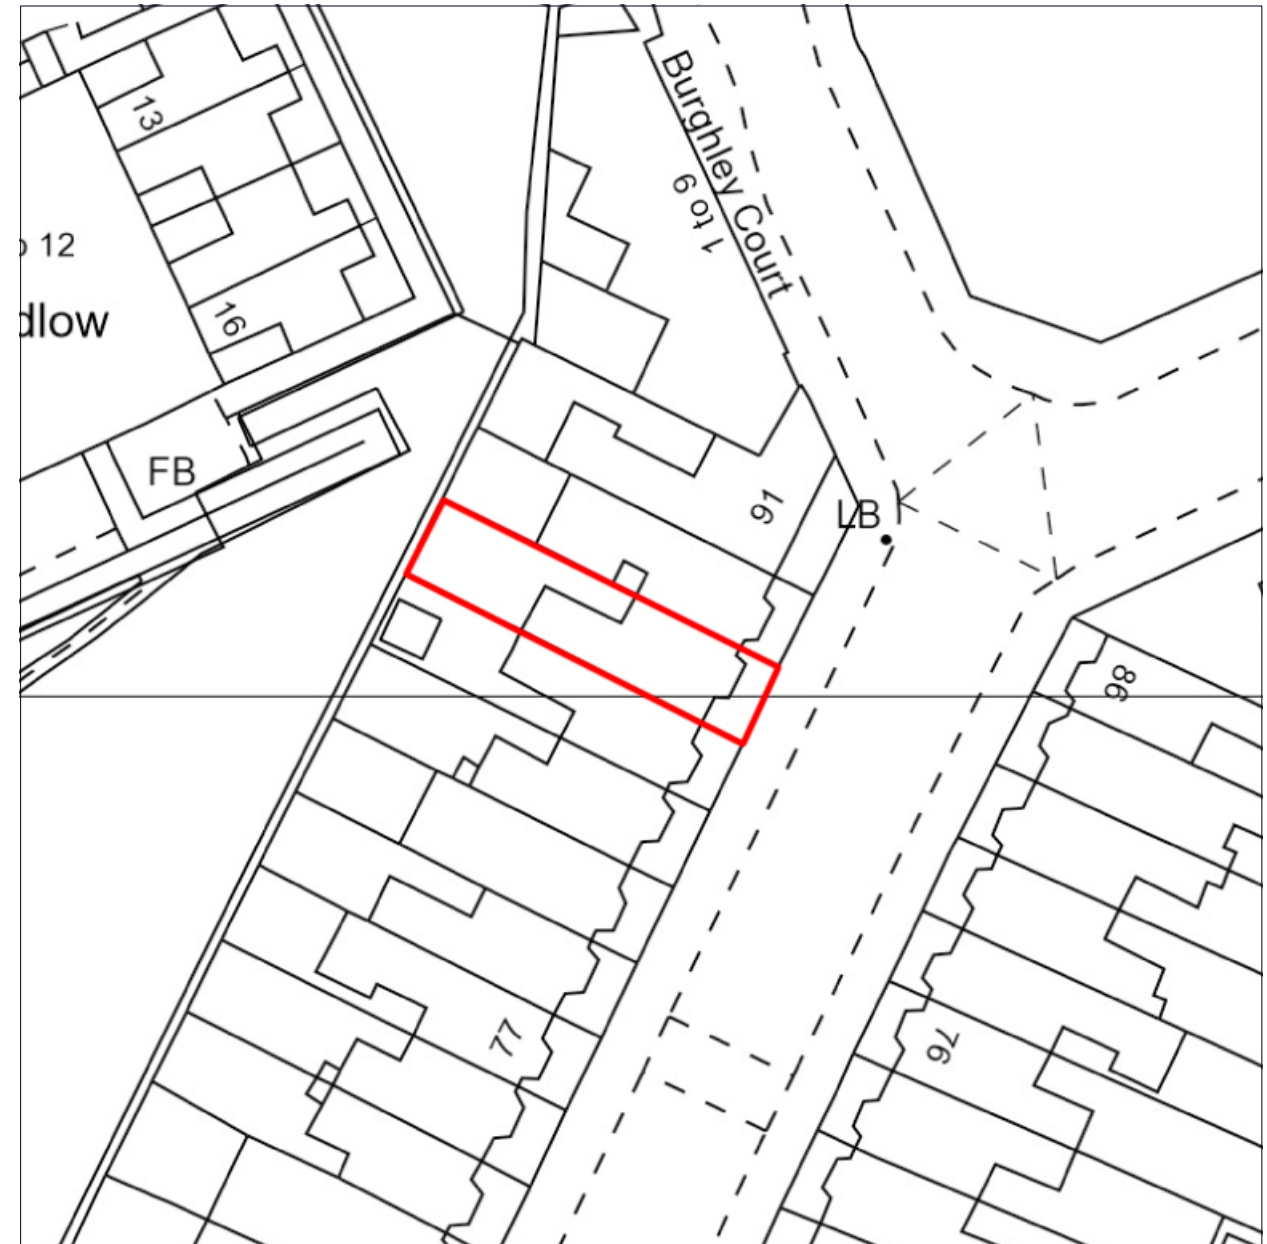

OS PLAN
Scale 1:1250@A3

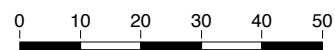

BLOCK PLAN
Scale 1:500@A3



**Alexander
Martin
Architects**

22-24 Kingsford Street
London NW5 4JT

T. +44.0.20.3290.3540
E. info@amarchitects.co.uk
W. amarchitects.co.uk



© Alexander Martin Architects Limited. DO NOT SCALE.
All drawings are to be read in conjunction with the relevant structural and
services drawings. All dimensions to be checked on site by Contractor. Report
any discrepancies to AMA prior to construction.

Revisions

Status

PLANNING

Client

SHANE SNOW

Project

87 BURGHELEY ROAD, NW5 1UH



Drawing title

LOCATION PLAN

Drawn

DJ

Scale

1:1250 / 1:500 @A3

Drawing No

183-LOC-001

Checked

AM

Date

30.04.2018

Rev

-