



VE_A3_v1.2 Plotted By: Sam Walker on 09/05/2018 at 8:00 AM

THIS DRAWING REMAINS THE PROPERTY OF VITAL ENERGI AND MUST NOT BE REPRODUCED, COPIED, OR HANDED OVER TO A THIRD PARTY WITHOUT PRIOR WRITTEN CONSENT.

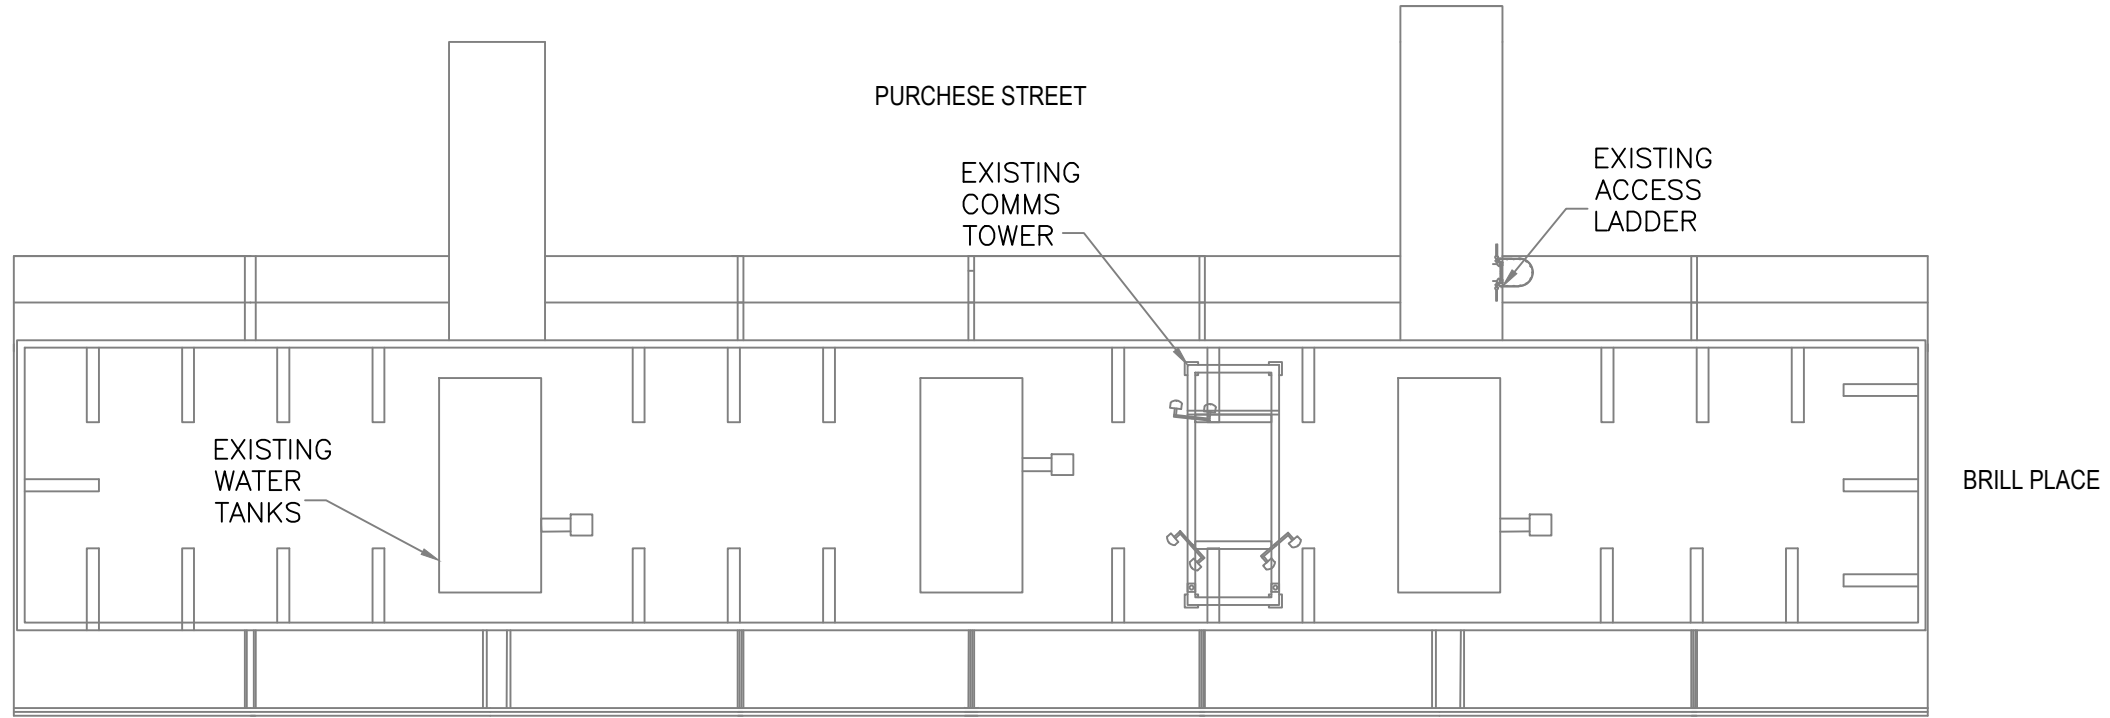

PHOENIX COURT ROOF LAYOUT

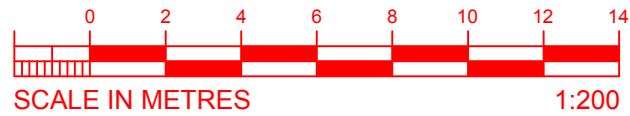

PA1	09.05.18	ISSUED FOR PLANNING	SW	BS	MW
REV	DATE	DESCRIPTION	DRW	CKD	APP

VITAL ENERGI.
 Century House,
 Roman Road, Blackburn
 United Kingdom, BB1 2LD.
 Tel: +44 (0)1254 296 000
 Fax: +44 (0)1254 296 040



Project: SOMERS TOWN HEAT NETWORK PHASE 2					
Title: PLAN VIEW BEFORE COOLER					
DATE	09.05.2018	SCALE	1:200	SHEET	A3



INFORMATION	Status: S2	Stage: 3
50377-VE-B1-ZZ-GA-M-5603		Rev: PA1