



VE_A3_v1.2 Plotted By: Sam Walker on 09/05/2018 at 8:01 AM

THIS DRAWING REMAINS THE PROPERTY OF VITAL ENERGI AND MUST NOT BE REPRODUCED, COPIED, OR HANDED OVER TO A THIRD PARTY WITHOUT PRIOR WRITTEN CONSENT.

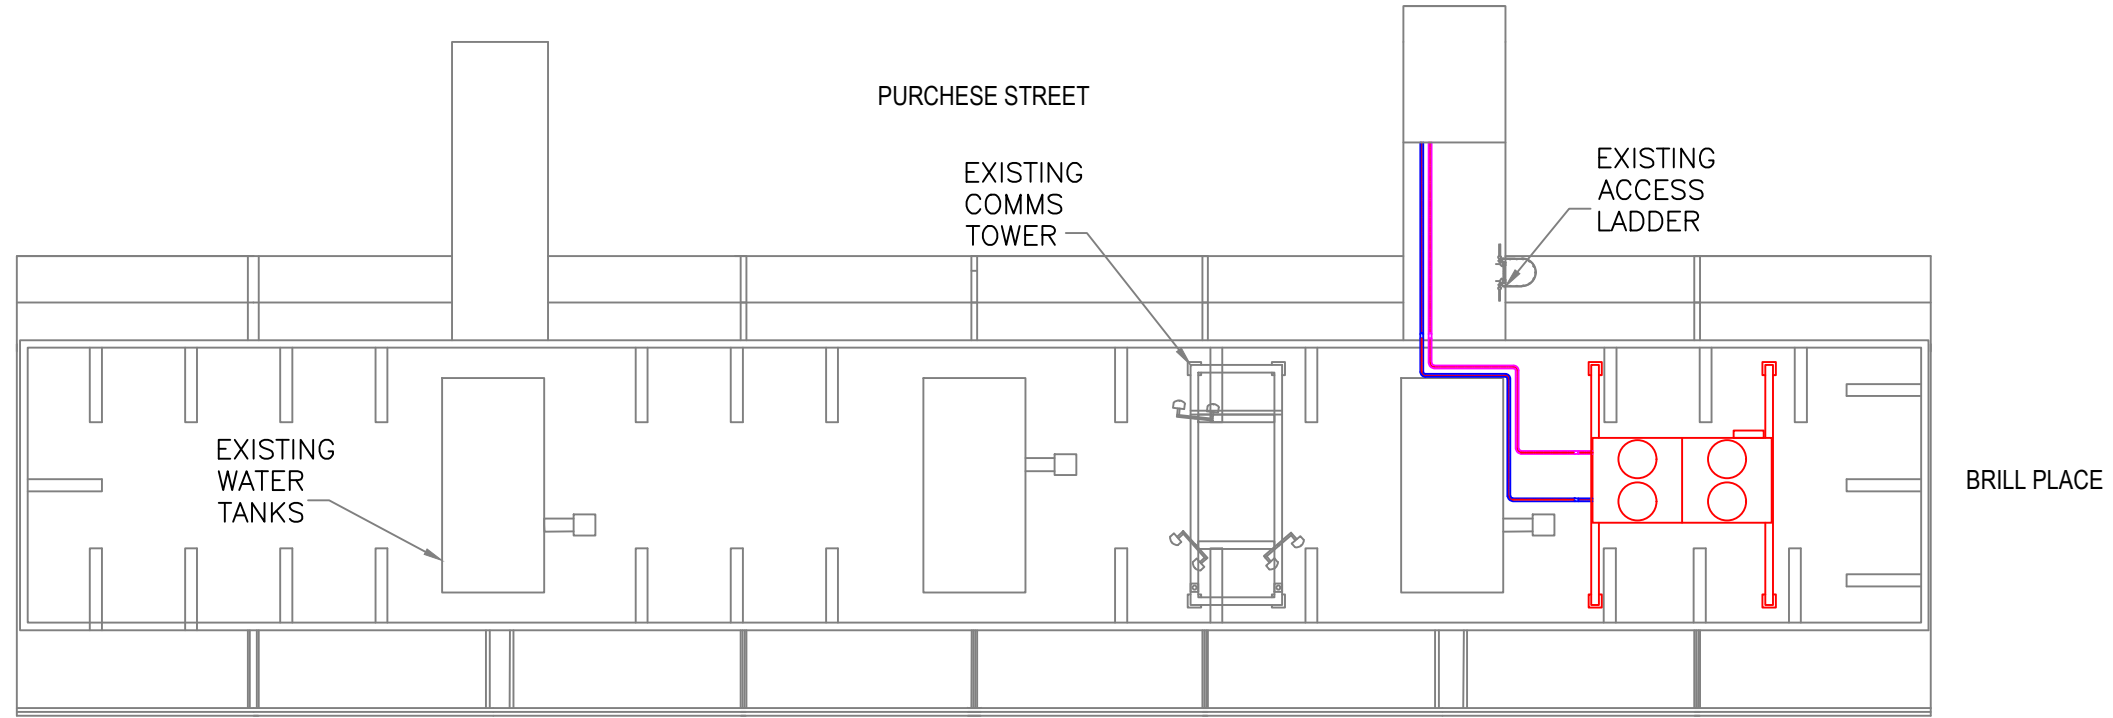

PHOENIX COURT ROOF LAYOUT

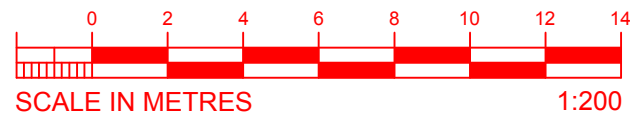

ISSUED FOR PLANNING

| | | | | | | | | | | | | | |
|---|----------|---------------------|-----|---|-----|------|------------|------------------------------|-------|----------------------|----|--------------------|--|
| VITAL ENERGI Century House, Roman Road, Blackburn United Kingdom, BB1 2LD. Tel: +44 (0)1254 296 000 Fax: +44 (0)1254 296 040 | | | | Project: SOMERS TOWN HEAT NETWORK PHASE 2 | | | | INFORMATION | | Status: S2 | | Stage: 3 | |
| | | | | | | | | Title: PLAN VIEW WITH COOLER | | | | | |
| PA1 | 09.05.18 | ISSUED FOR PLANNING | SW | BS | MW | DATE | 09.05.2018 | SCALE | 1:200 | SHEET | A3 | | |
| REV | DATE | DESCRIPTION | DRW | CKD | APP | | | | | | | | |