

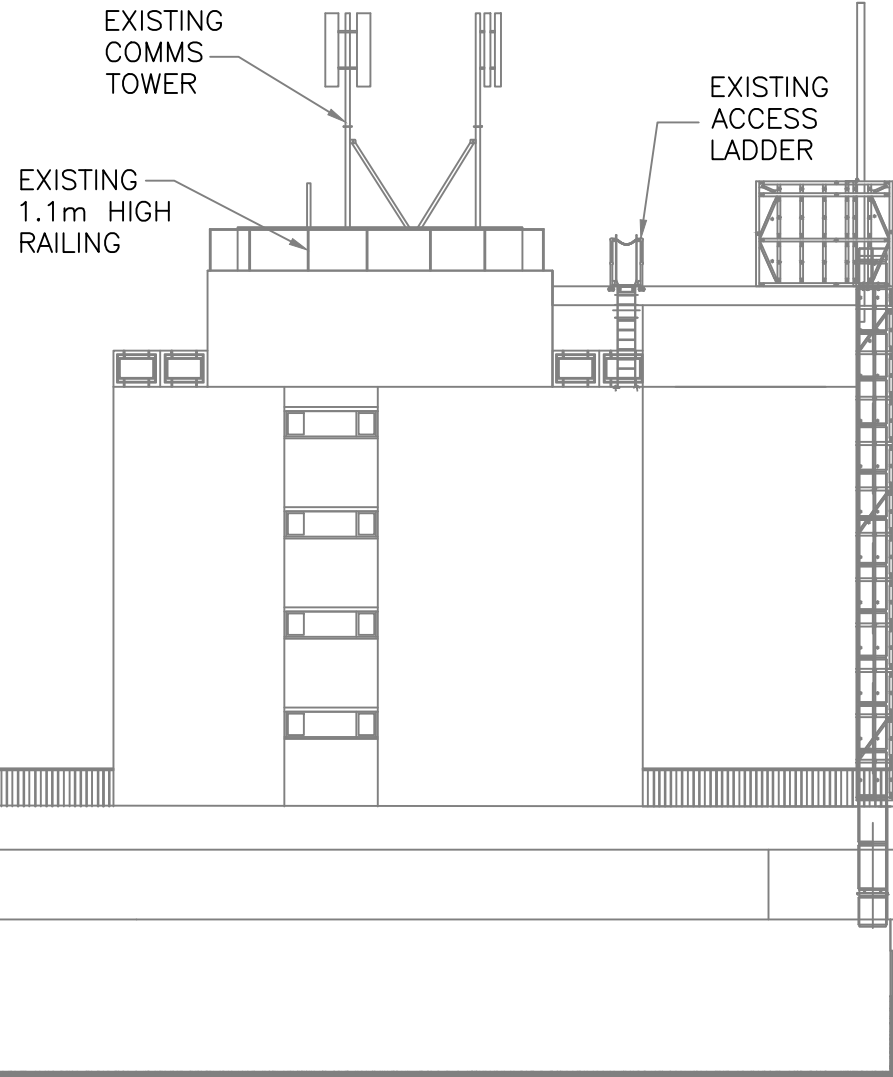


VE_A3_v1_2 Plotted By: Sam Walker on 09/05/2018 at 8:00 AM

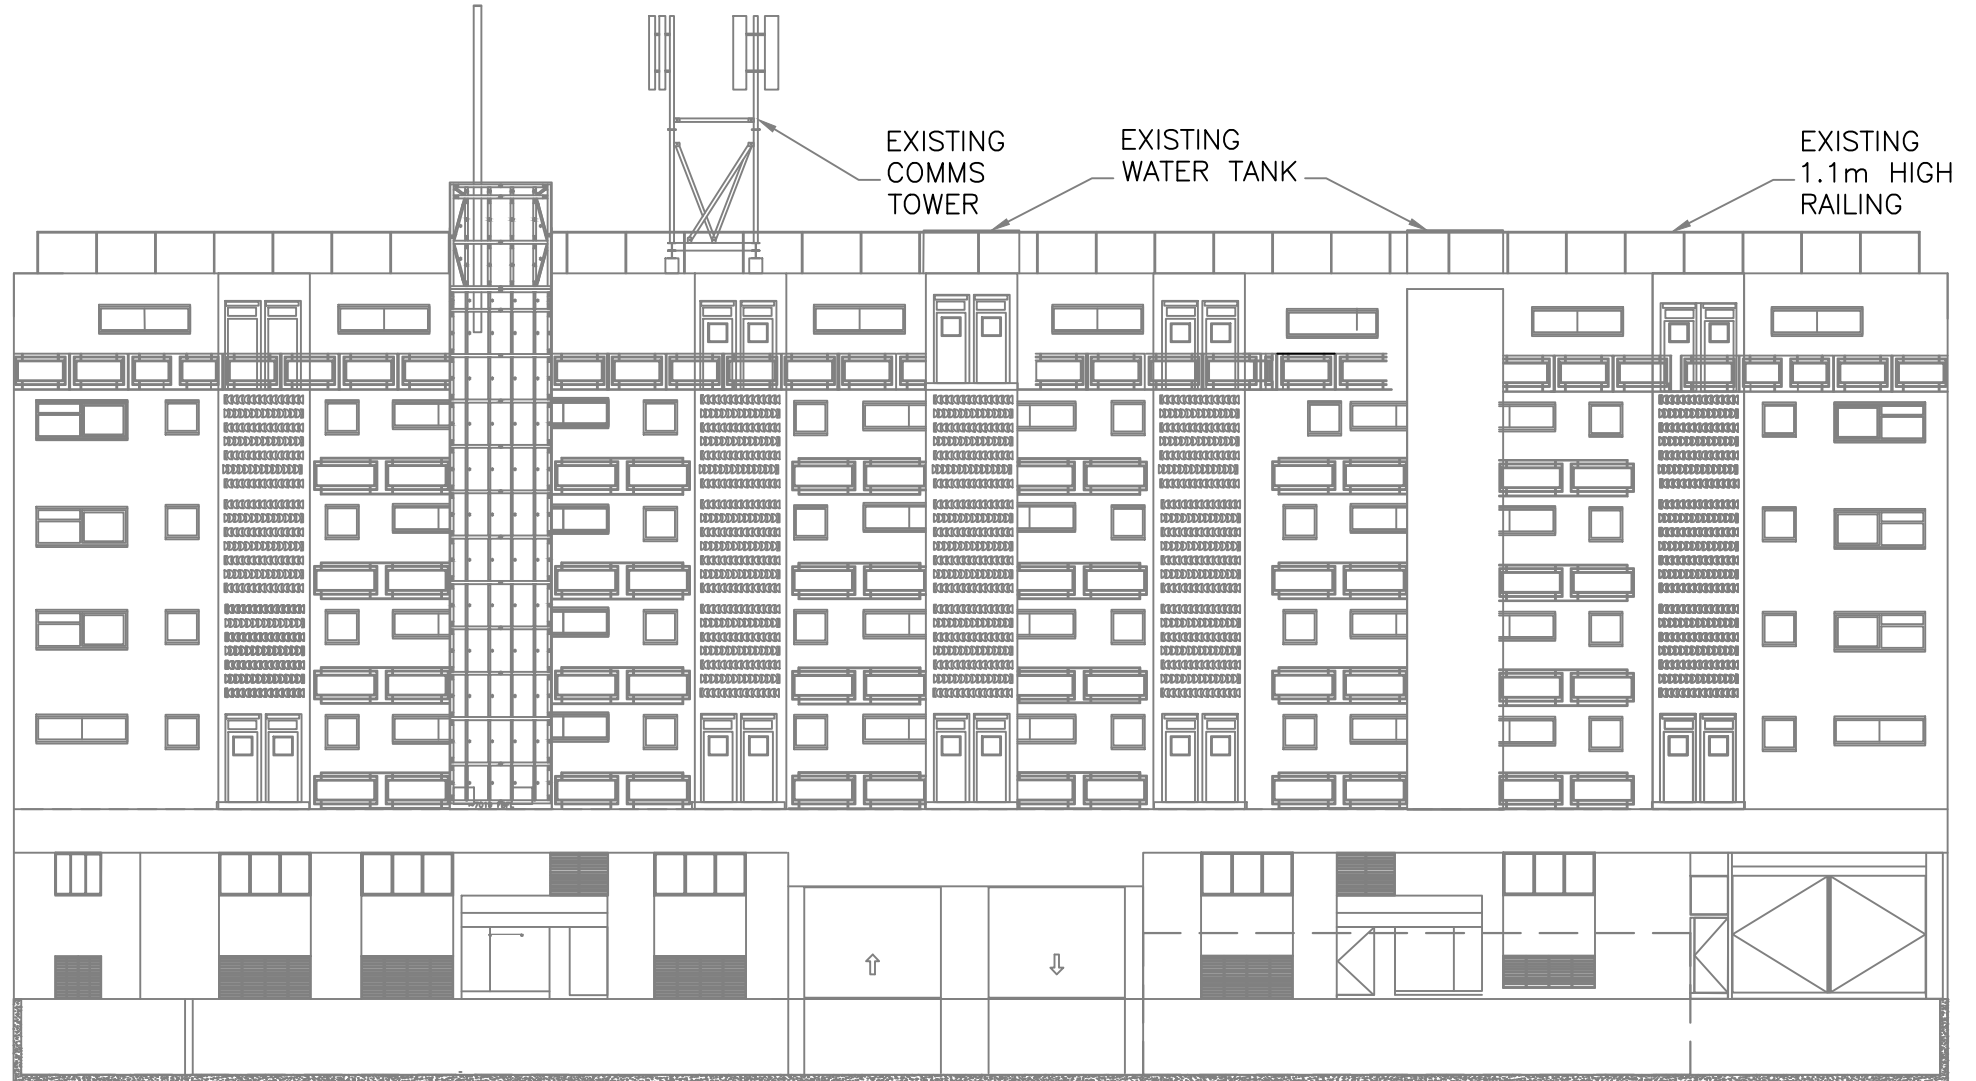

ELEVATION B-B (FROM BRILL PLACE)

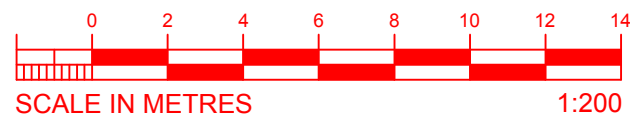

ELEVATION A-A (FROM PURCHASE STREET)

PA1	09.05.18	ISSUED FOR COMMENT	SW	BS	MW
REV	DATE	DESCRIPTION	DRW	CKD	APP

VITAL ENERGI.
Century House,
Roman Road, Blackburn
United Kingdom, BB1 2LD.
Tel: +44 (0)1254 296 000
Fax: +44 (0)1254 296 040



Project: SOMERS TOWN HEAT NETWORK PHASE 2					
Title: ELEVATIONS BEFORE COOLER					
DATE	09.05.2018	SCALE	1:200	SHEET	A3



INFORMATION	Status:	S2	Stage:	3
	Drg-No:	50377-VE-B1-ZZ-GA-M-5604	Rev:	PA1