

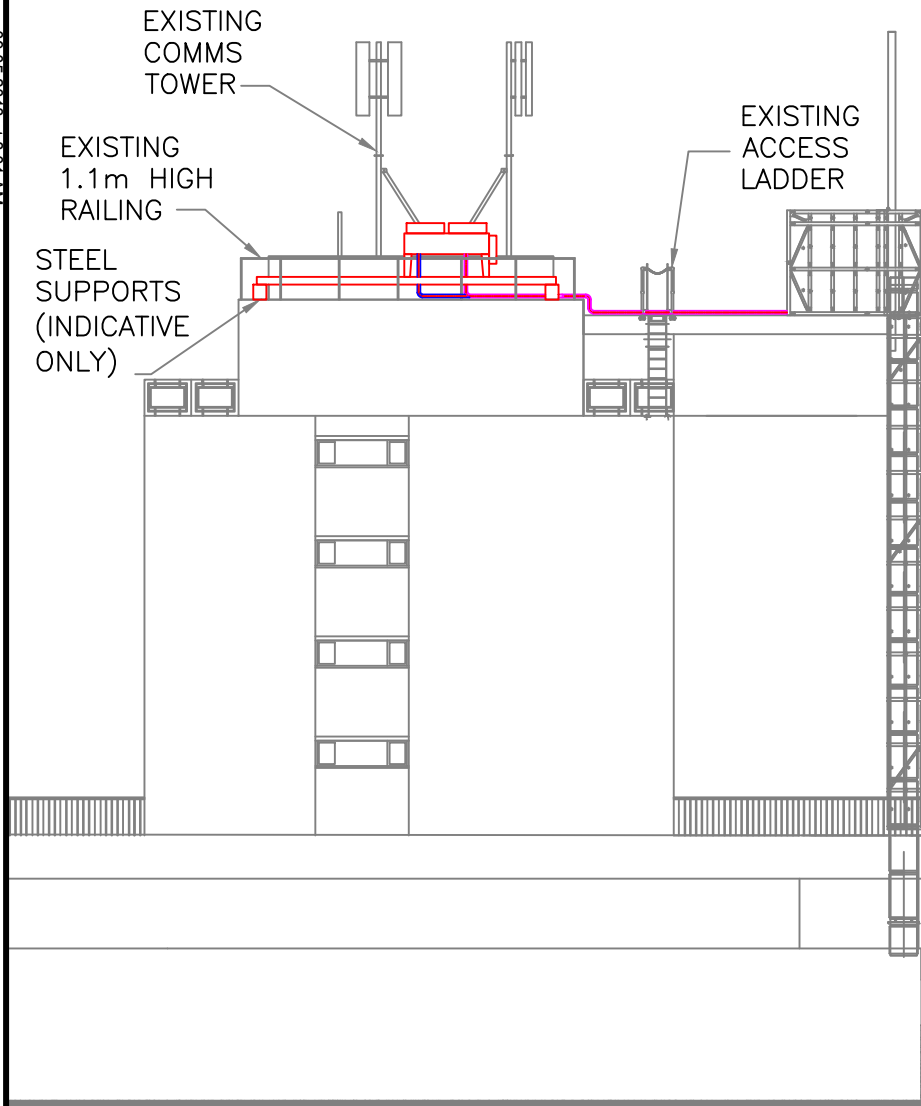


VE\_A3\_v1\_2 Plotted By: Sam Walker on 09/05/2018 at 8:01 AM

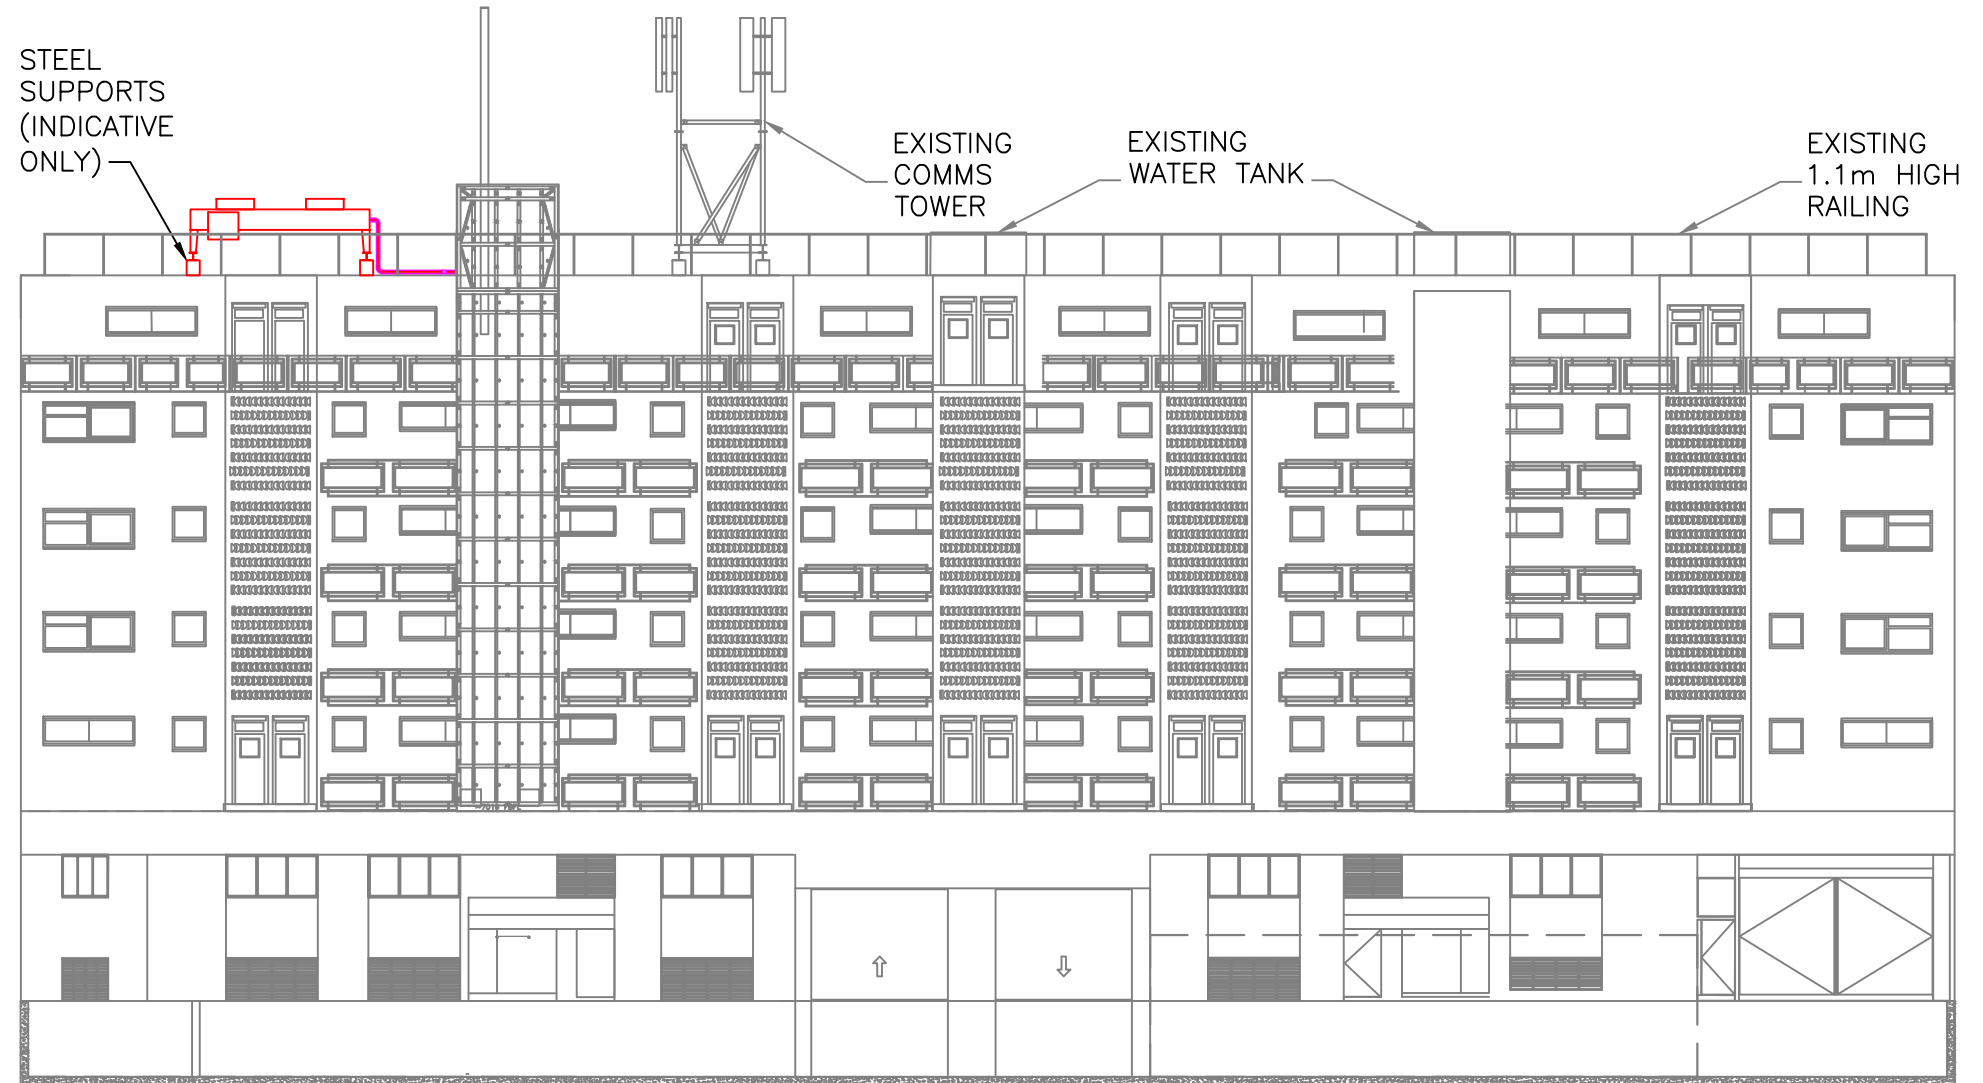

**ELEVATION B-B (FROM BRILL PLACE)**

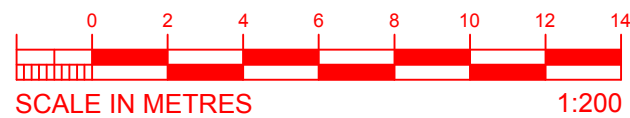

**ELEVATION A-A (FROM PURCHASE STREET)**

ISSUED FOR PLANNING

PA1	09.05.18	ISSUED FOR PLANNING	SW	BS	MW
REV	DATE	DESCRIPTION	DRW	CKD	APP

VITAL ENERGI.  
 Century House,  
 Roman Road, Blackburn  
 United Kingdom, BB1 2LD.  
 Tel: +44 (0)1254 296 000  
 Fax: +44 (0)1254 296 040



Project: SOMERS TOWN HEAT NETWORK PHASE 2					
Title: ELEVATIONS WITH COOLER					
DATE	09.05.2018	SCALE	1:200	SHEET	A3

INFORMATION	Status:	S2	Stage:	3
	Drg-No:	50377-VE-B1-ZZ-GA-M-5606	Rev:	PA1