



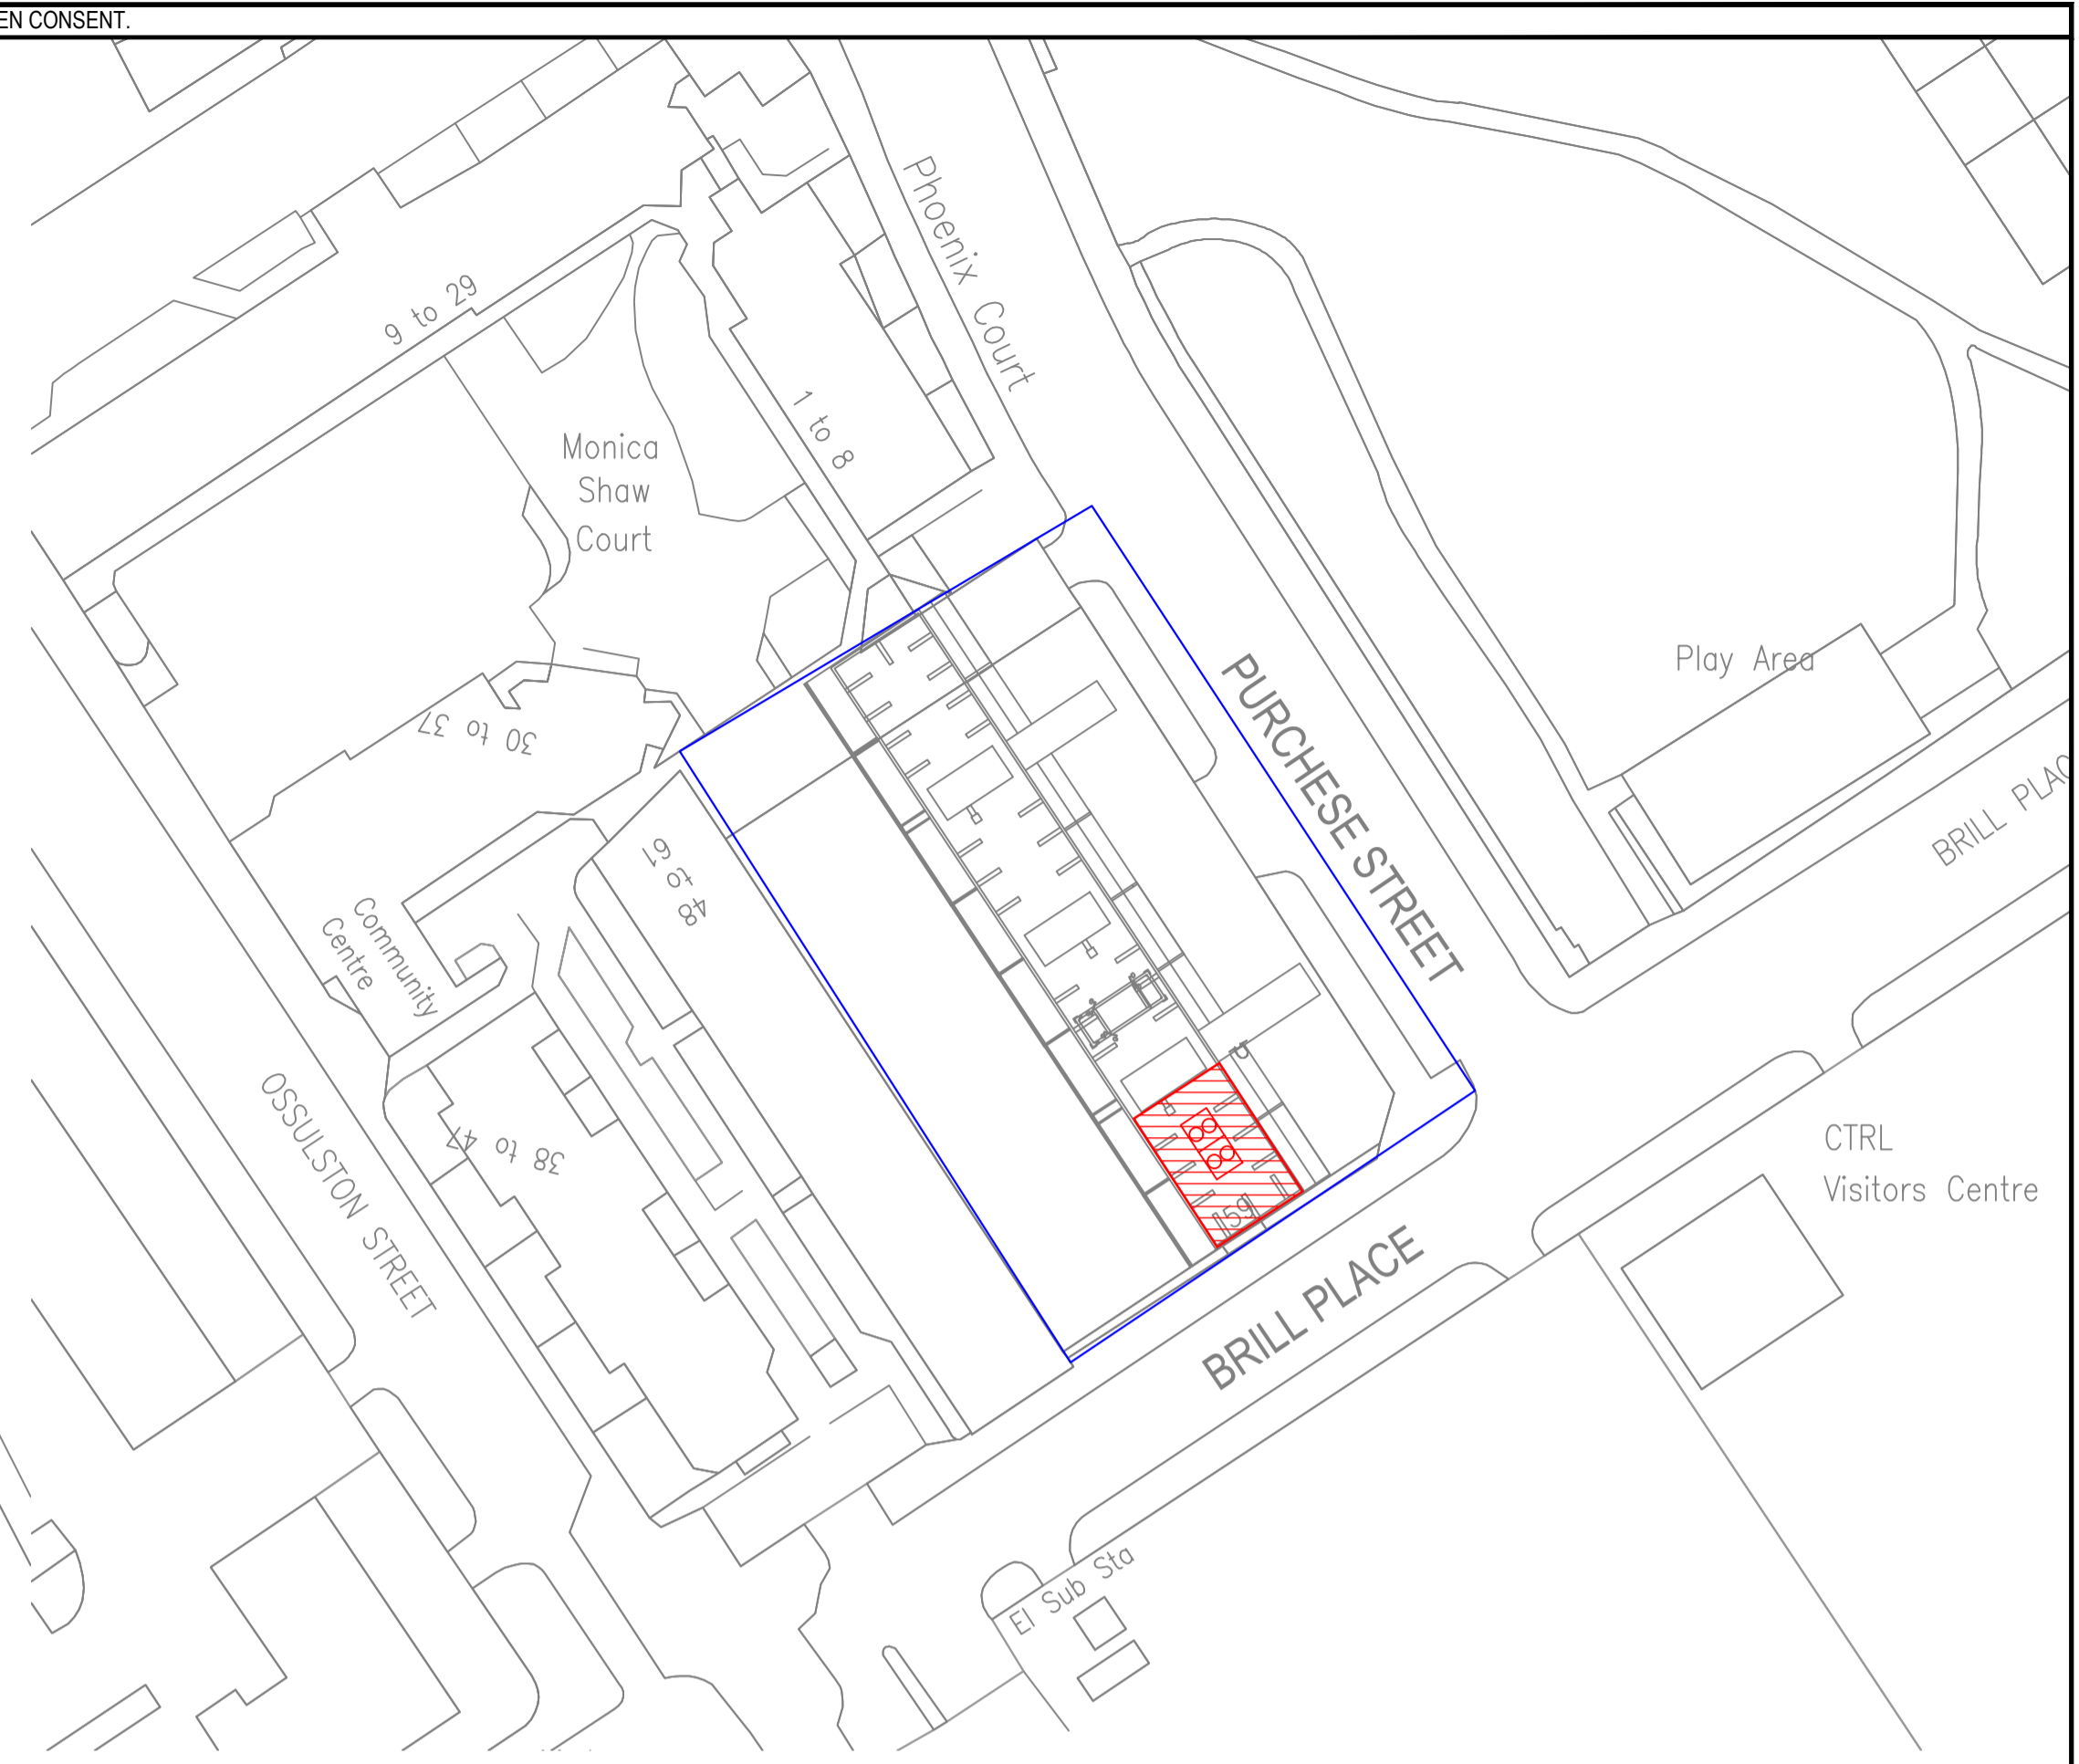

SITE PLAN 1:1000

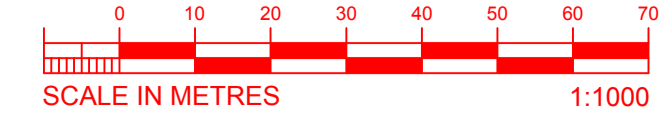

SITE PLAN 1:500



PAY	29.05.18	ISSUED FOR PLANNING	SW	BS	MW
REV	DATE	DESCRIPTION	DRW	CKD	APP



Vital Energi, Century House, Roman Road, Blackburn, Lancashire, BB1 2LD
Tel: +44 (0)1254 296 000 Fax: +44 (0)1254 296 040

Project: SOMERS TOWN HEAT NETWORK PHASE 2					
Title: SITE PLAN PROPOSED COOLER LOCATION					
DATE	01.05/18	SCALE	N.T.S	SHEET	A1
INFORMATION				Status: S2	Stage: 3
50377-VE-SW-ZZ-SI-M-XX01				Drg-No:	Rev: PA1