


Block Plan
'As existing'

— boundary lines of
no. 115



Block Plan
'As proposed'

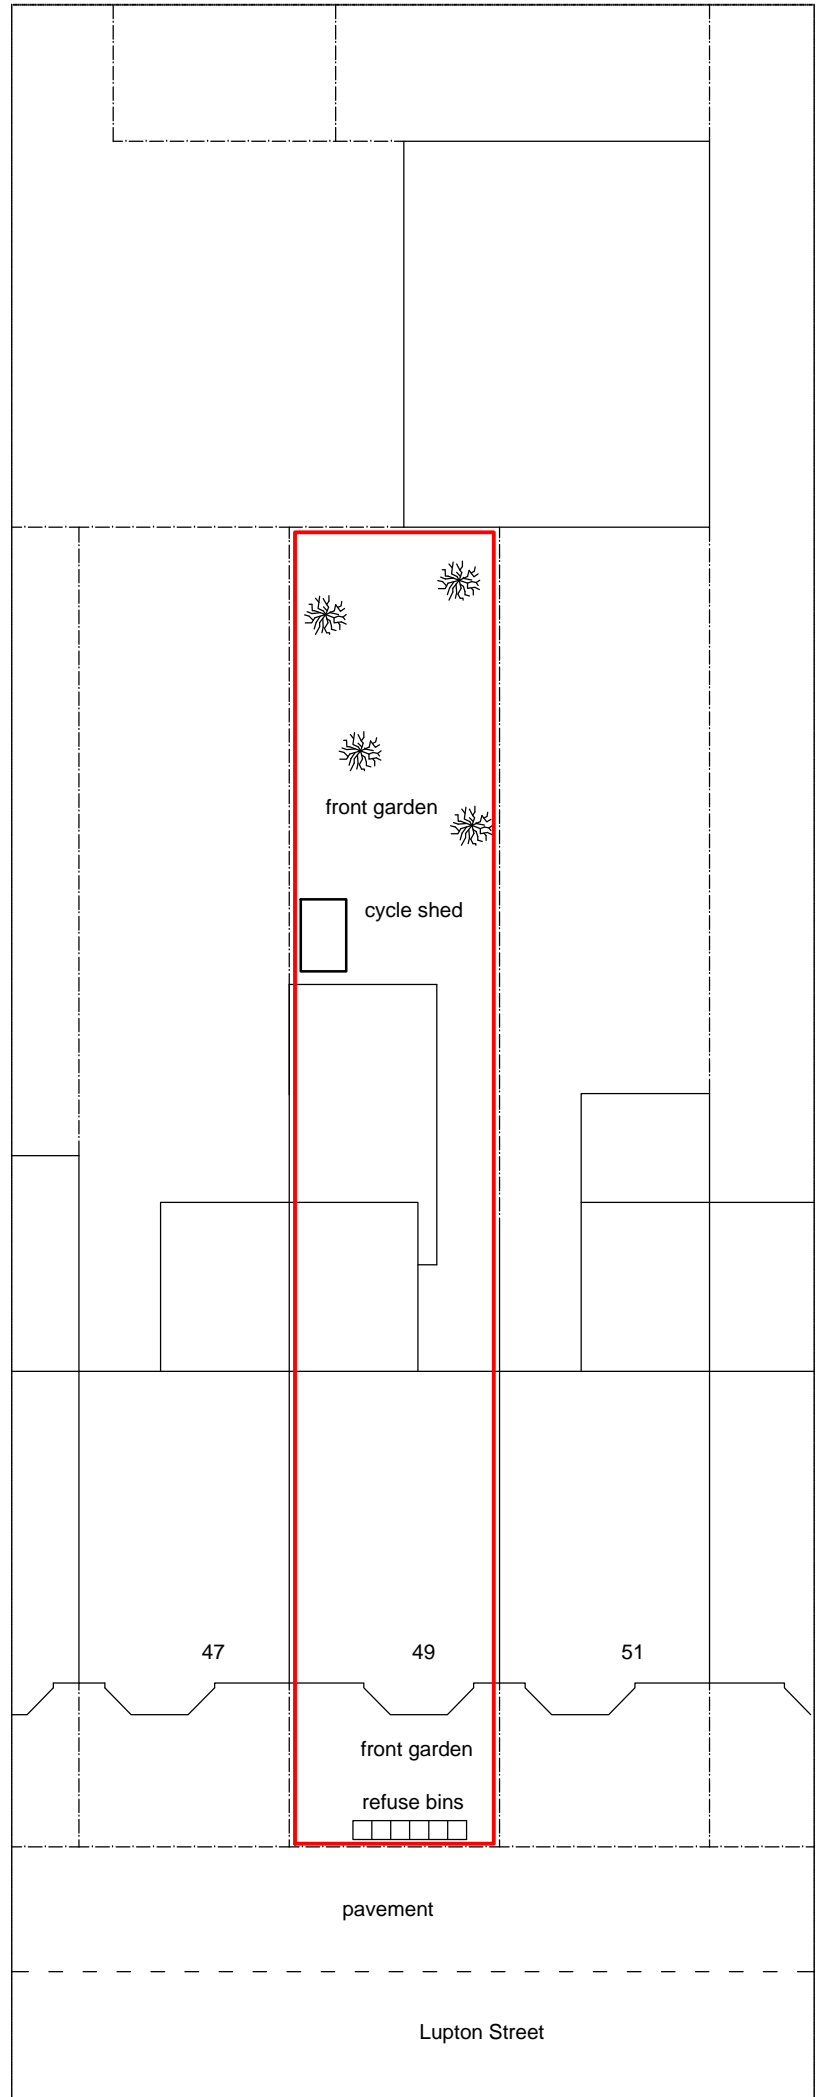

<p>M Guran (C. Eng. Bac) MG Building Design 30 Ashridge Gardens London N13 4LA Tel: 020 88828232 mg@guran.net</p>	<p>Project: To convert 5 bedroom dwelling house to 1x3 bedroom and 1x2 bedroom flats</p>	<p>Scales: 1/200</p>
	<p>Title: Block Plan</p> <p>Address: 49 Lupton Steet London NW5 2HS</p>	<p>Date: April 2018</p> <p>Drawing no: 71269/5</p>