




Internal Room Elevation
Scale: 1:10

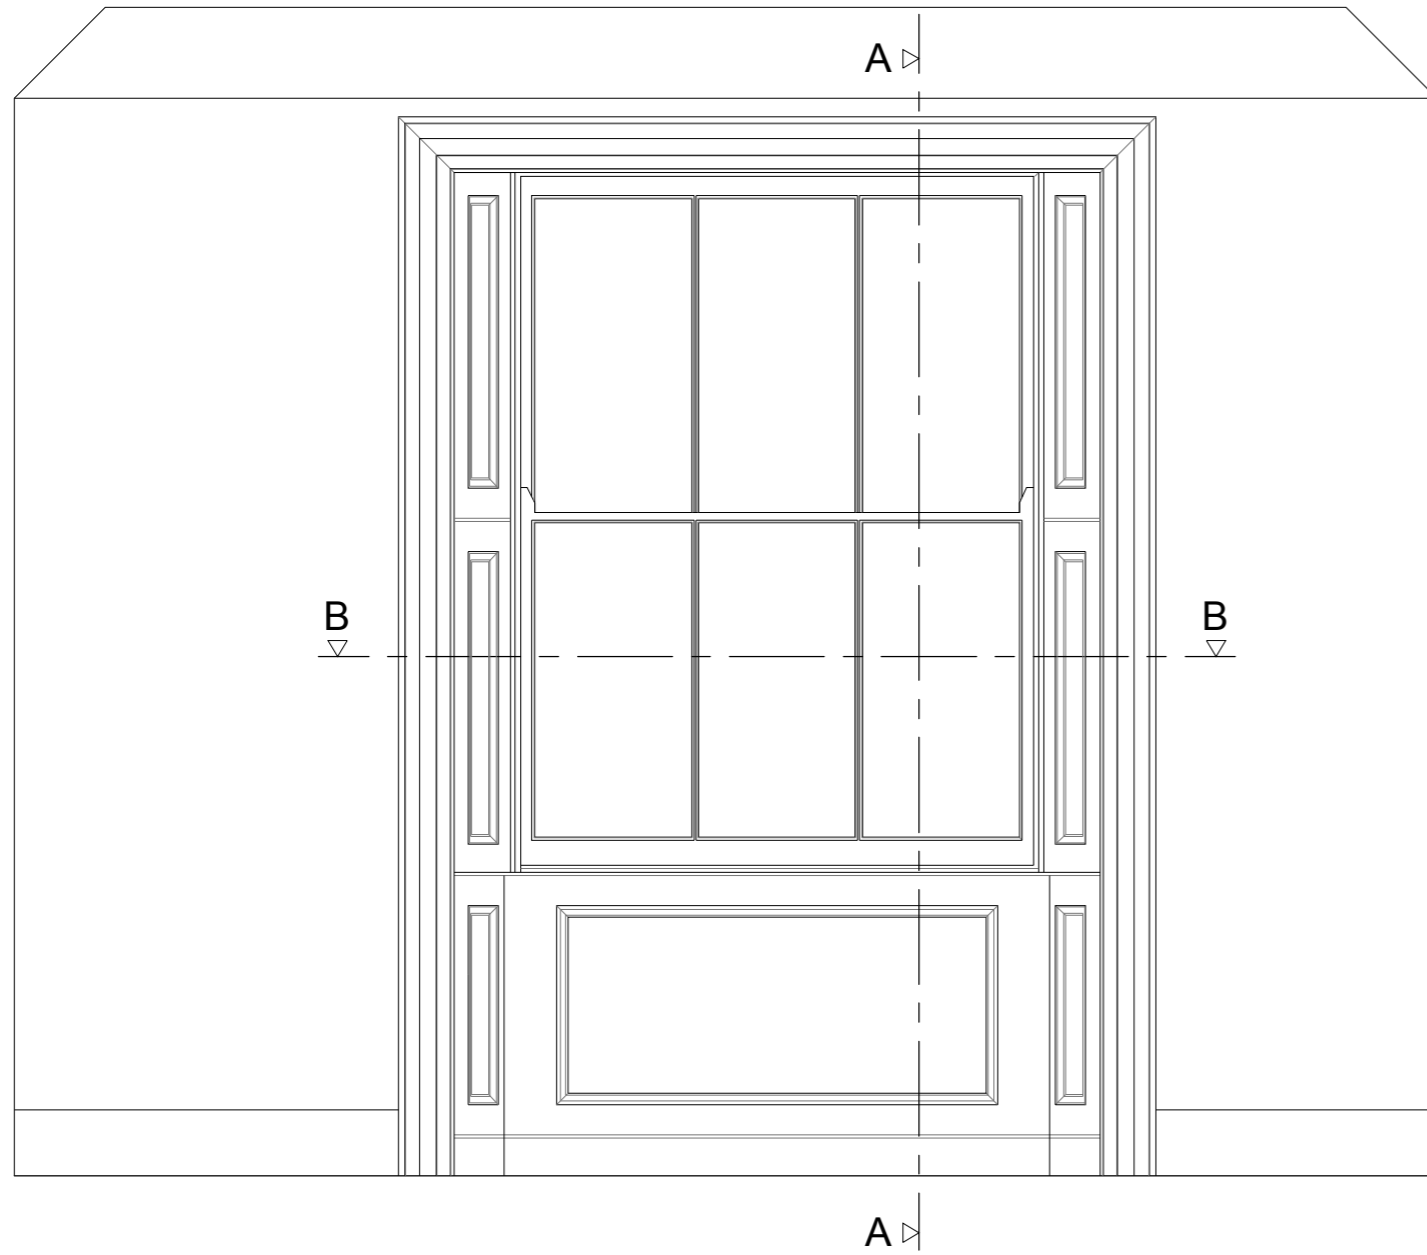

Section A-A through External Wall
Scale: 1:10

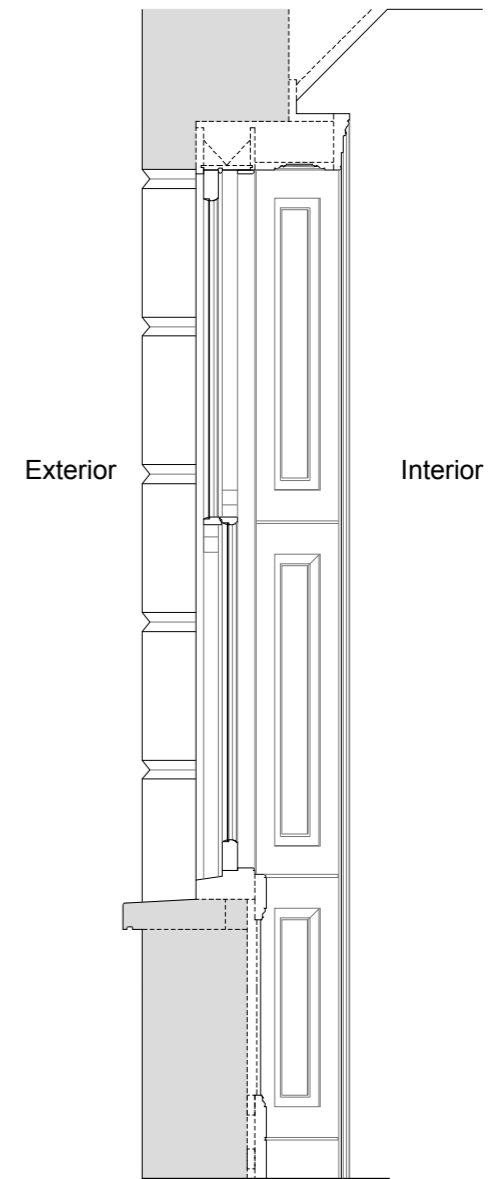

Plan Section B-B
Scale: 1:10

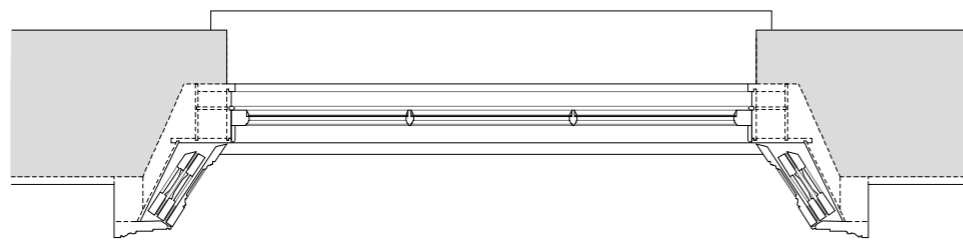

Revision	Date	Amendment
1.0	02-03-2018	Issued for listed building consent application

Do not reproduce this drawing without written permission
All dimensions are in millimetres unless stated otherwise



Site Address			
46 Mornington Terrace, London NW1			
Drawing Title			
Ground Floor Dining Room: EXISTING Window Joinery Details - Sheet 1 of 5			
Submitted by		Checked by	
GA	GA	GR	as shown @ A1
Date		Revision	
02-03-2018	WPI P002 NI - 46MT-EX-GF-J-01		1.0