




Internal Room Elevation with Secondary Glazing Installed  
Scale: 1:10

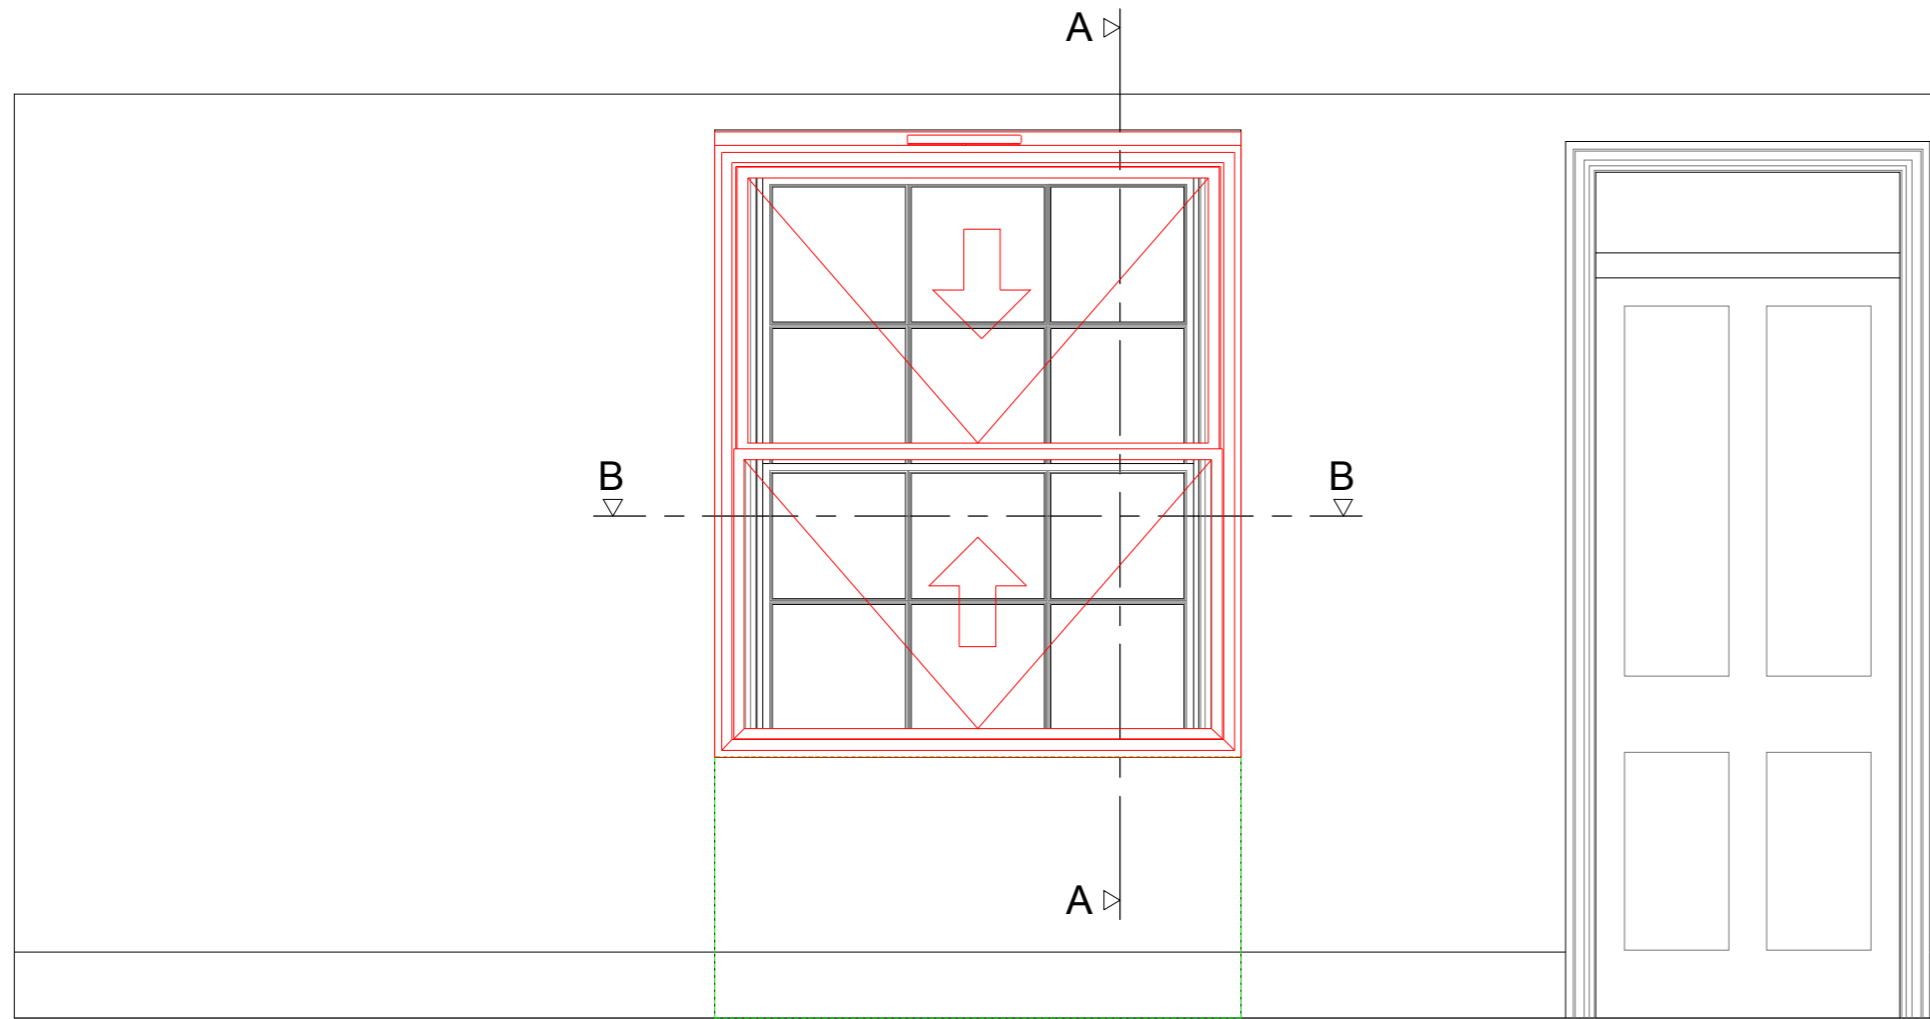

Section A-A through External Wall with Secondary Glazing Installed  
Scale: 1:10

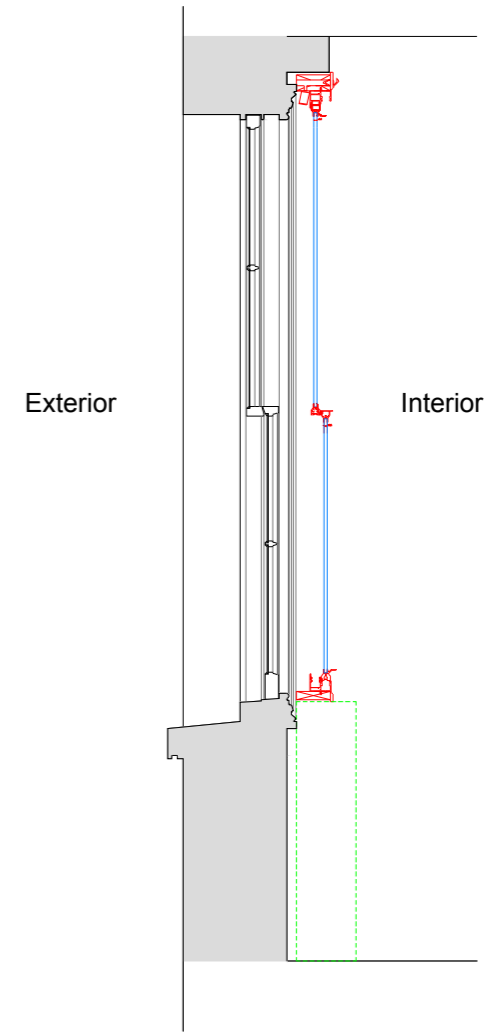

Plan Section B-B with Secondary Glazing Installed  
Scale: 1:10

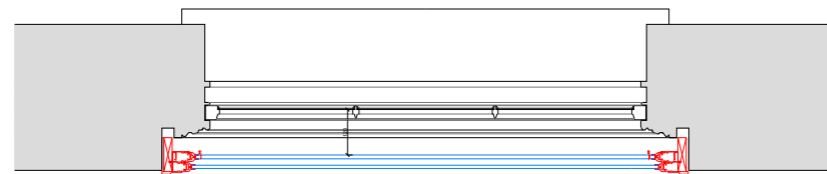

SECONDARY GLAZING SHOWN IN RED FOR VISUAL CLARITY ONLY

Revision	Date	Amendment
1.0	02-03-2018	Issued for listed building consent application

Do not reproduce this drawing without written permission  
All dimensions are in millimetres unless stated otherwise

**hs** engine for growth  
High Speed (HS2) Limited  
25th Floor  
One Canada Square  
Canary Wharf  
London E14 5AB

**COSTAIN SKANSKA**  
Costain Skanska Joint Venture  
UCL Building  
132 Hampstead Road  
London  
NW1 2PS

Site Address			
46 Mornington Terrace, London NW1			
Drawing Title			
Basement Kitchen/Dining Room: PROPOSED Secondary Glazing Details - Sheet 2 of 5			
Submitted by		Checked by	
GA	GA	GR	GR
Date		Presentation Scale	
02-03-2018		as shown @ A1	
Drawing No.			Revision
WPI P002 NI - 46MT-PR-BS-J-01			1.0