


SECONDARY GLAZING SHOWN IN RED FOR VISUAL CLARITY ONLY

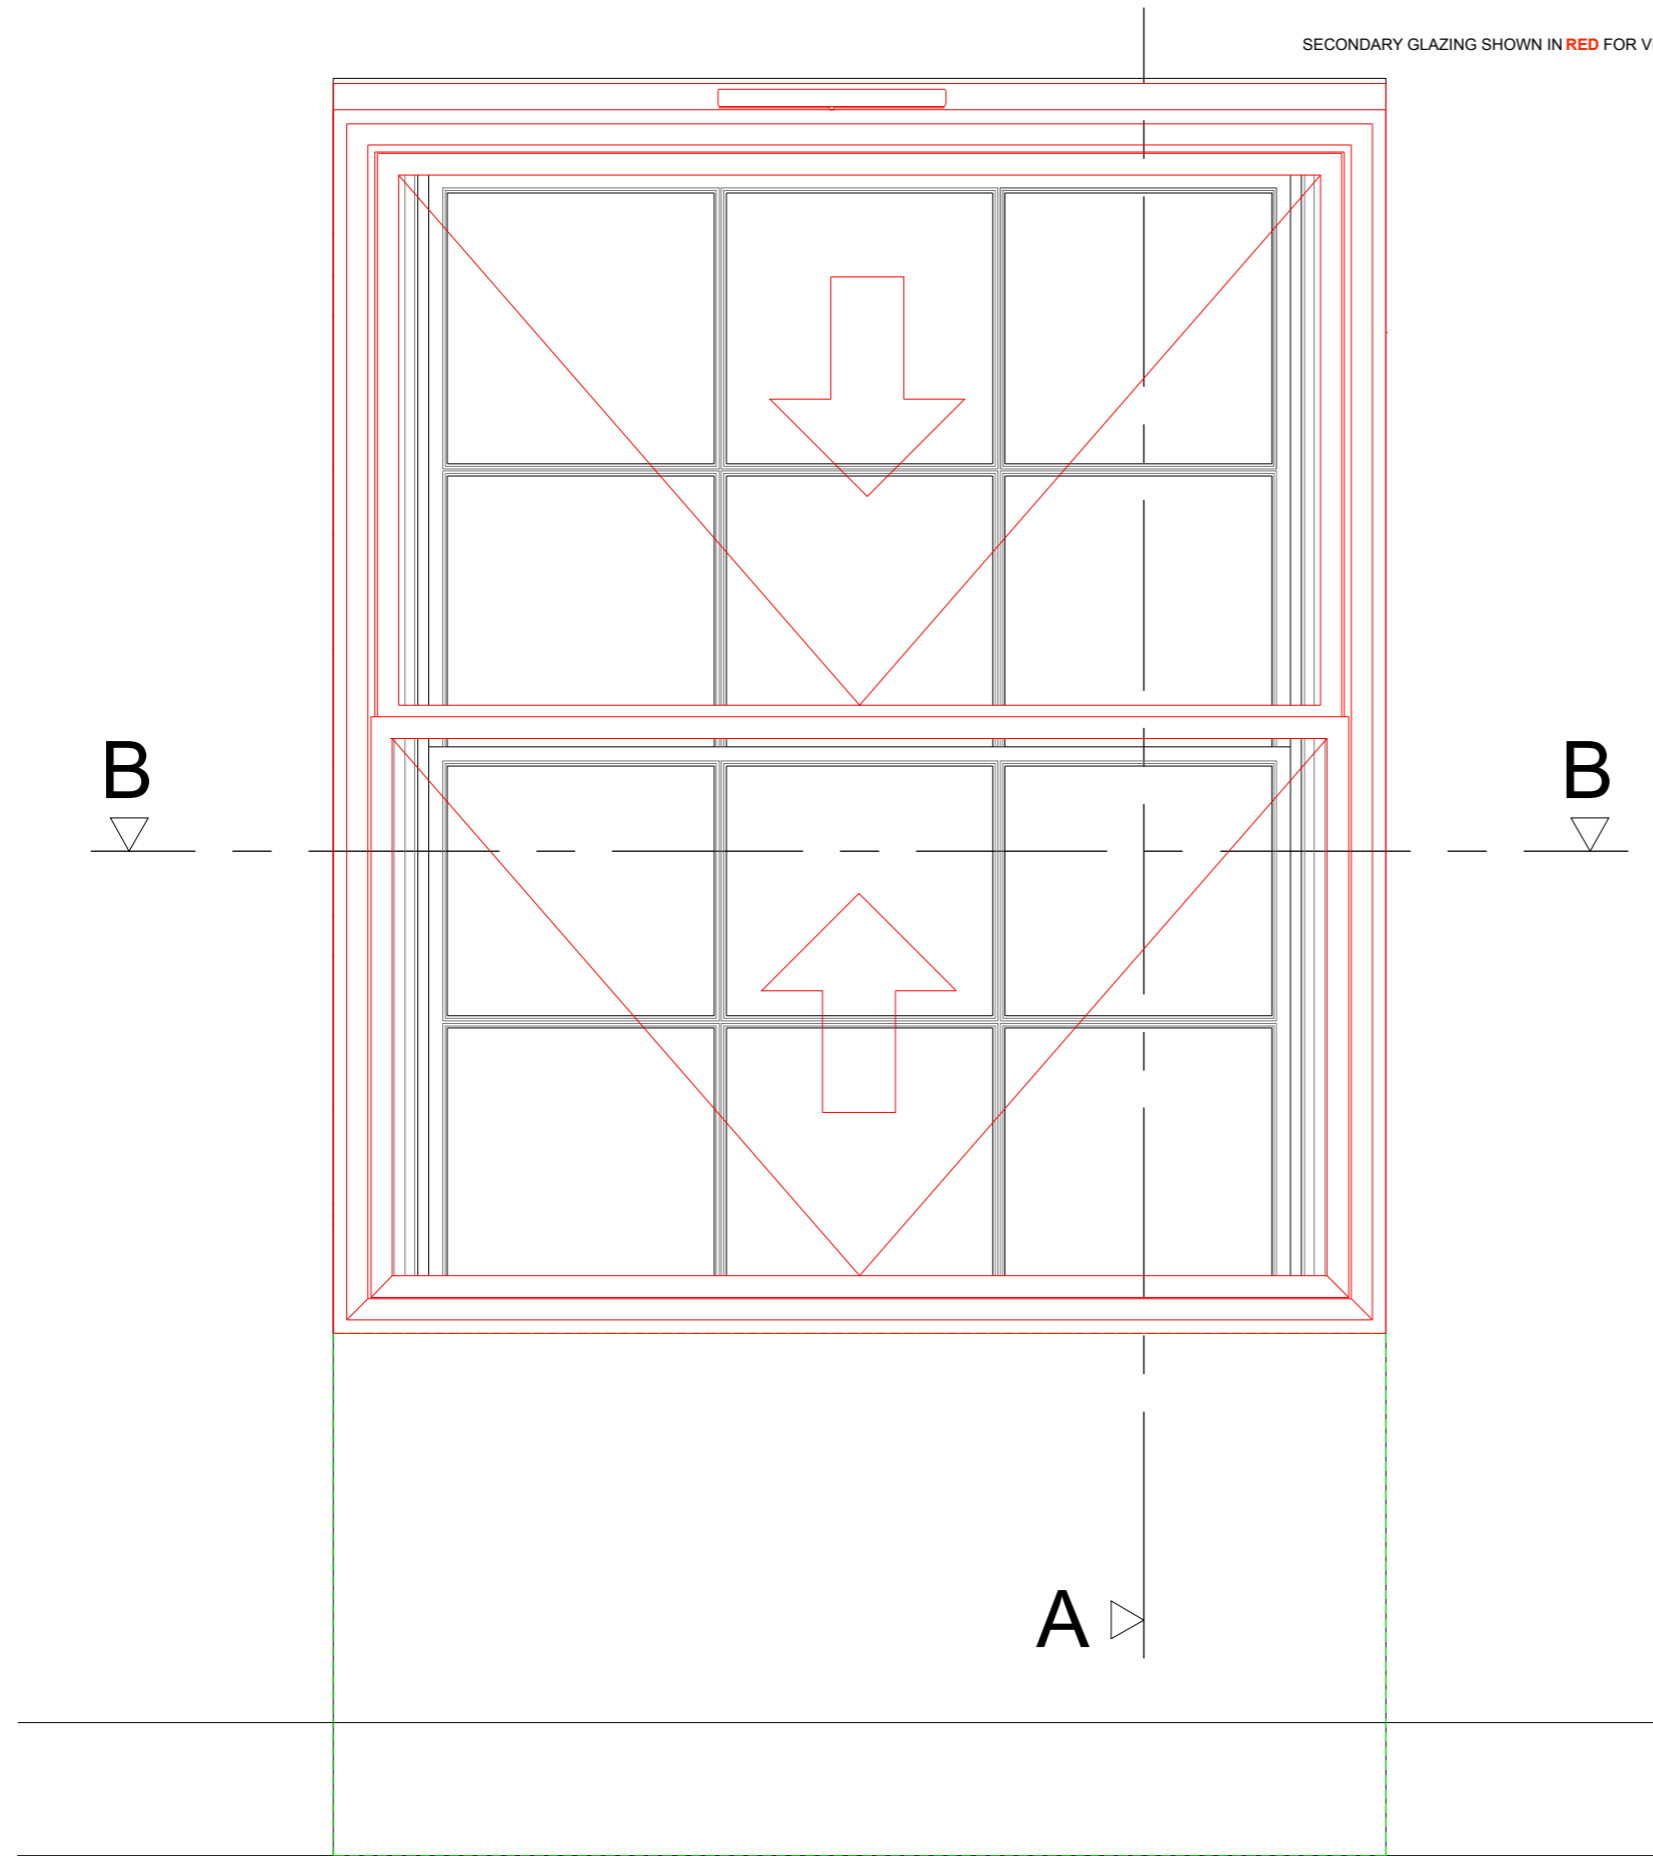

Revision	Date	Amendment
1.0	02-03-2018	Issued for listed building consent application

Do not reproduce this drawing without written permission
All dimensions are in millimetres unless stated otherwise



Site Address			
46 Morningside Terrace, London NW1			
Drawing Title			
Basement Kitchen/Dining Room: PROPOSED Secondary Glazing Details - Sheet 3 of 5			
Drawn by		Checked by	
GA	GA	GR	GR
Date		Presentation Scale	
02-03-2018	WPI P002 NI - 46MT-PR-BS-J-02	1:5 @ A1	1.0