




Internal Room Elevation
Scale: 1:10

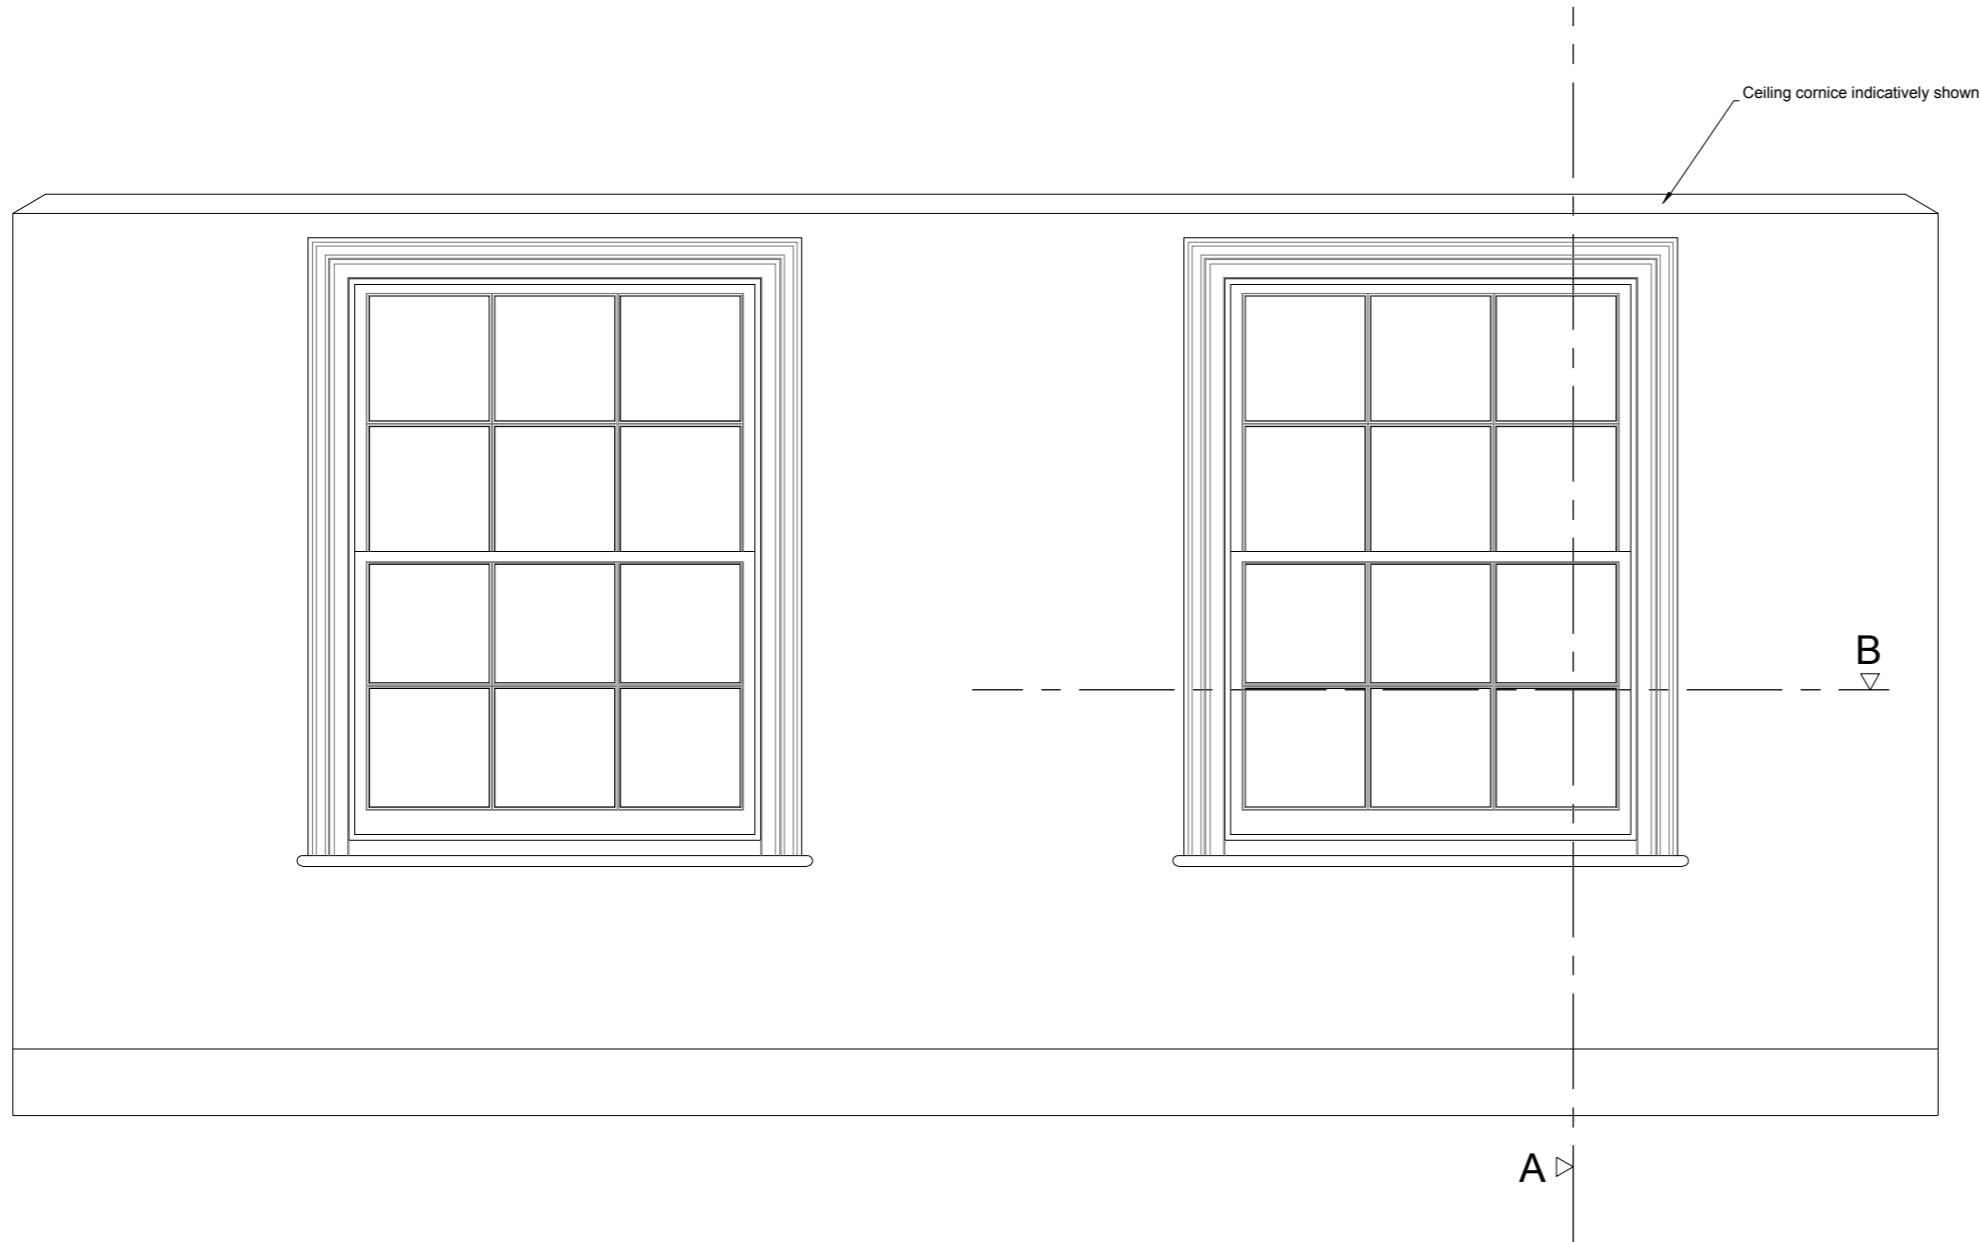

Section A-A through External Wall
Scale: 1:10

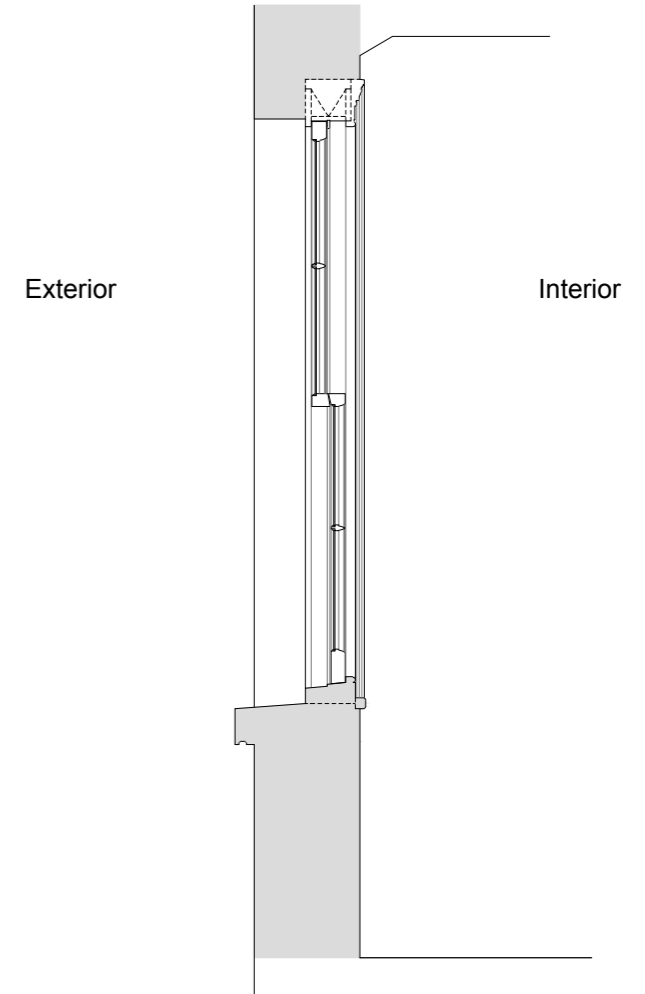

Plan Section B-B
Scale: 1:10

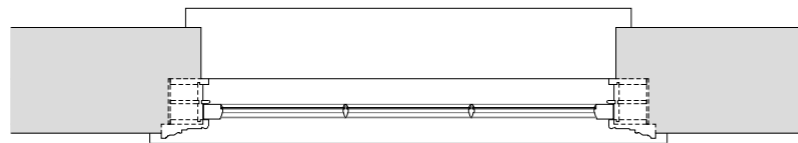

Revision	Date	Amendment
1.0	02-03-2018	Issued for listed building consent application

Do not reproduce this drawing without written permission
All dimensions are in millimetres unless stated otherwise

hs engine for growth
High Speed (HS2) Limited
25th Floor
One Canada Square
Canary Wharf
London E14 5AB

COSTAIN SKANSKA
Costain Skanska Joint Venture
UCL Building
132 Hampstead Road
London
NW1 2PS

Site Address	
46 Morningside Terrace, London NW1	
Drawing Title	
Second Floor Studio: EXISTING Window Joinery Details - Sheet 1 of 5	
Drawn by	
GA	GR
Checked by	
GA	GR
Presentation Scale	
as shown @ A1	
Date	
02-03-2018	WPI P002 NI - 46MT-EX-SF-J-01
Revision	
1.0	