


Plan Section B-B
Scale: 1:5

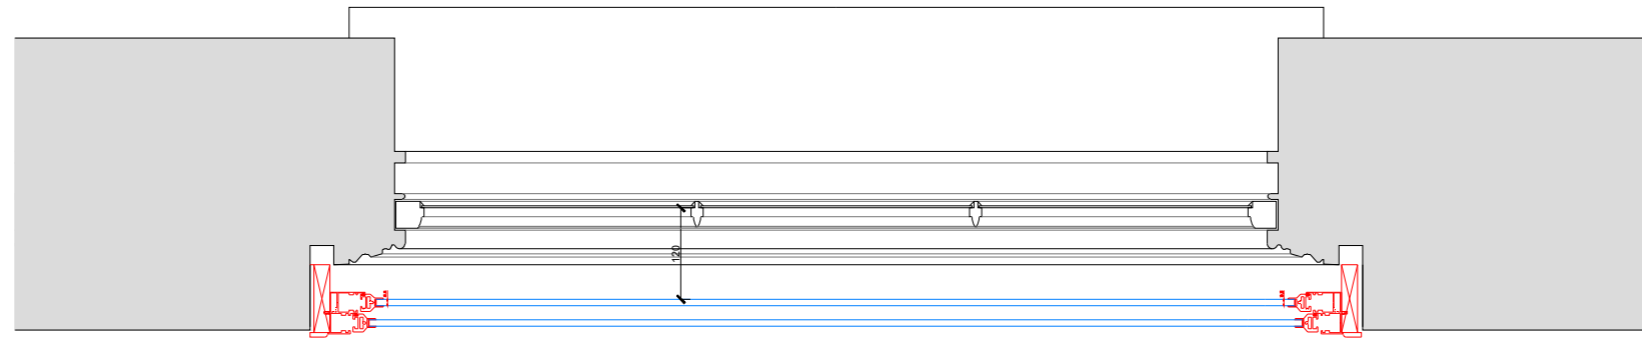

SECONDARY GLAZING SHOWN IN RED FOR VISUAL CLARITY ONLY

Revision	Date	Amendment
1.0	02-03-2018	Issued for listed building consent application

Do not reproduce this drawing without written permission
All dimensions are in millimetres unless stated otherwise

hs engine for growth
High Speed (HS2) Limited
25th Floor
One Canada Square
Canary Wharf
London E14 5AB

COSTAIN SKANSKA
Costain Skanska Joint Venture
UCL Building
132 Hampstead Road
London
NW1 2PS

Site Address			
46 Mornington Terrace, London NW1			
Drawing Title			
Basement Kitchen/Dining Room: PROPOSED Secondary Glazing Details			
Sheet 5 of 5			
Issued by	Drawn by	Checked by	Presentation Scale
GA	GA	GR	as shown @ A1
Date	Drawing No.	Revision	Scale
02-03-2018	WPI P002 NI - 46MT-PR-BS-J-04	1.0	1.0