


SECONDARY GLAZING SHOWN IN RED FOR VISUAL CLARITY ONLY

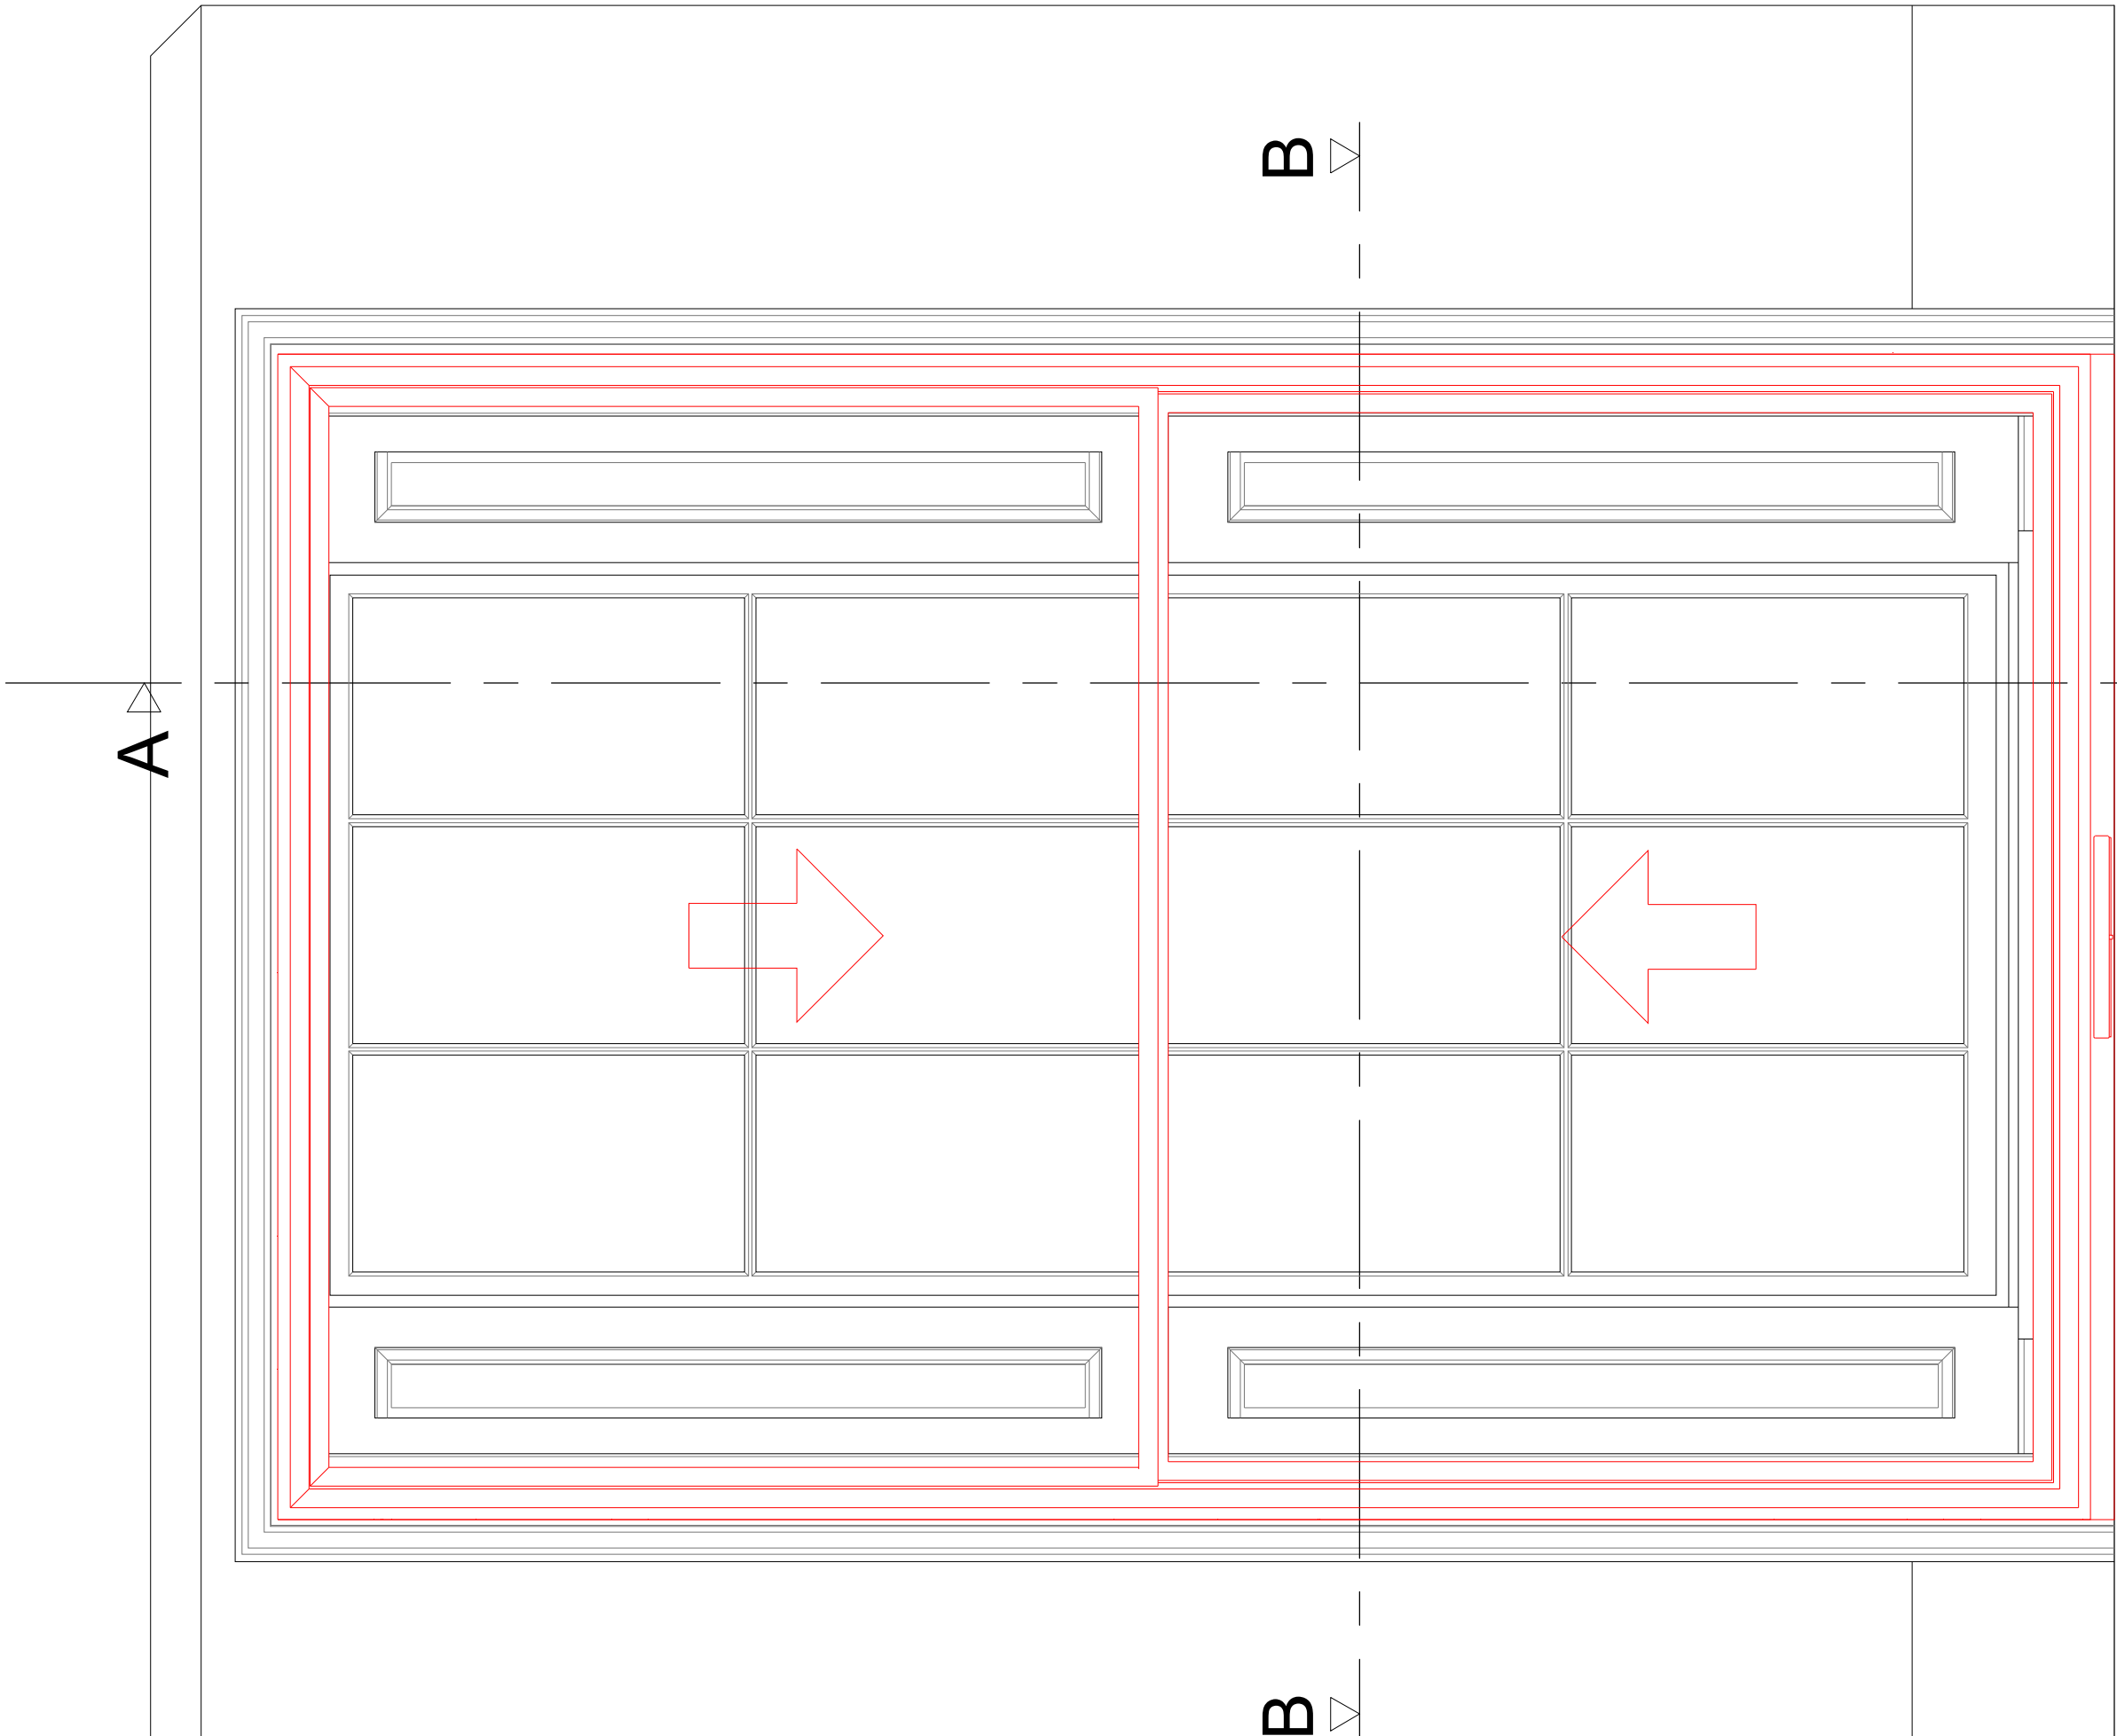

Internal Elevation with Shutters Open

Revision	Date	Amendment
1.0	02-03-2018	Issued for listed building consent application

Do not reproduce this drawing without written permission
All dimensions are in millimetres unless stated otherwise

hs

engine for growth

High Speed (HS2) Limited

25th Floor

One Canada Square

Canary Wharf

London E14 5AB

COSTAIN

SKANSKA

Costain Skanska Joint Venture

UCL Building

132 Hampstead Road

London

NW1 2PS

Site Address 46 Morningside Terrace, London NW1			
Drawing Title First Floor Sitting Room: PROPOSED Secondary Glazing Details - Sheet 3 of 5			
Submitted by GA	Drawn by GA	Checked by GR	Presentation Scale 1:5 @ A1
Date 02-03-2018	Drawing Ref WPI P002 NI - 46MT-PR-FF-J-02		Revision 1.0