


Section A-A through External Wall

Scale: 1:5

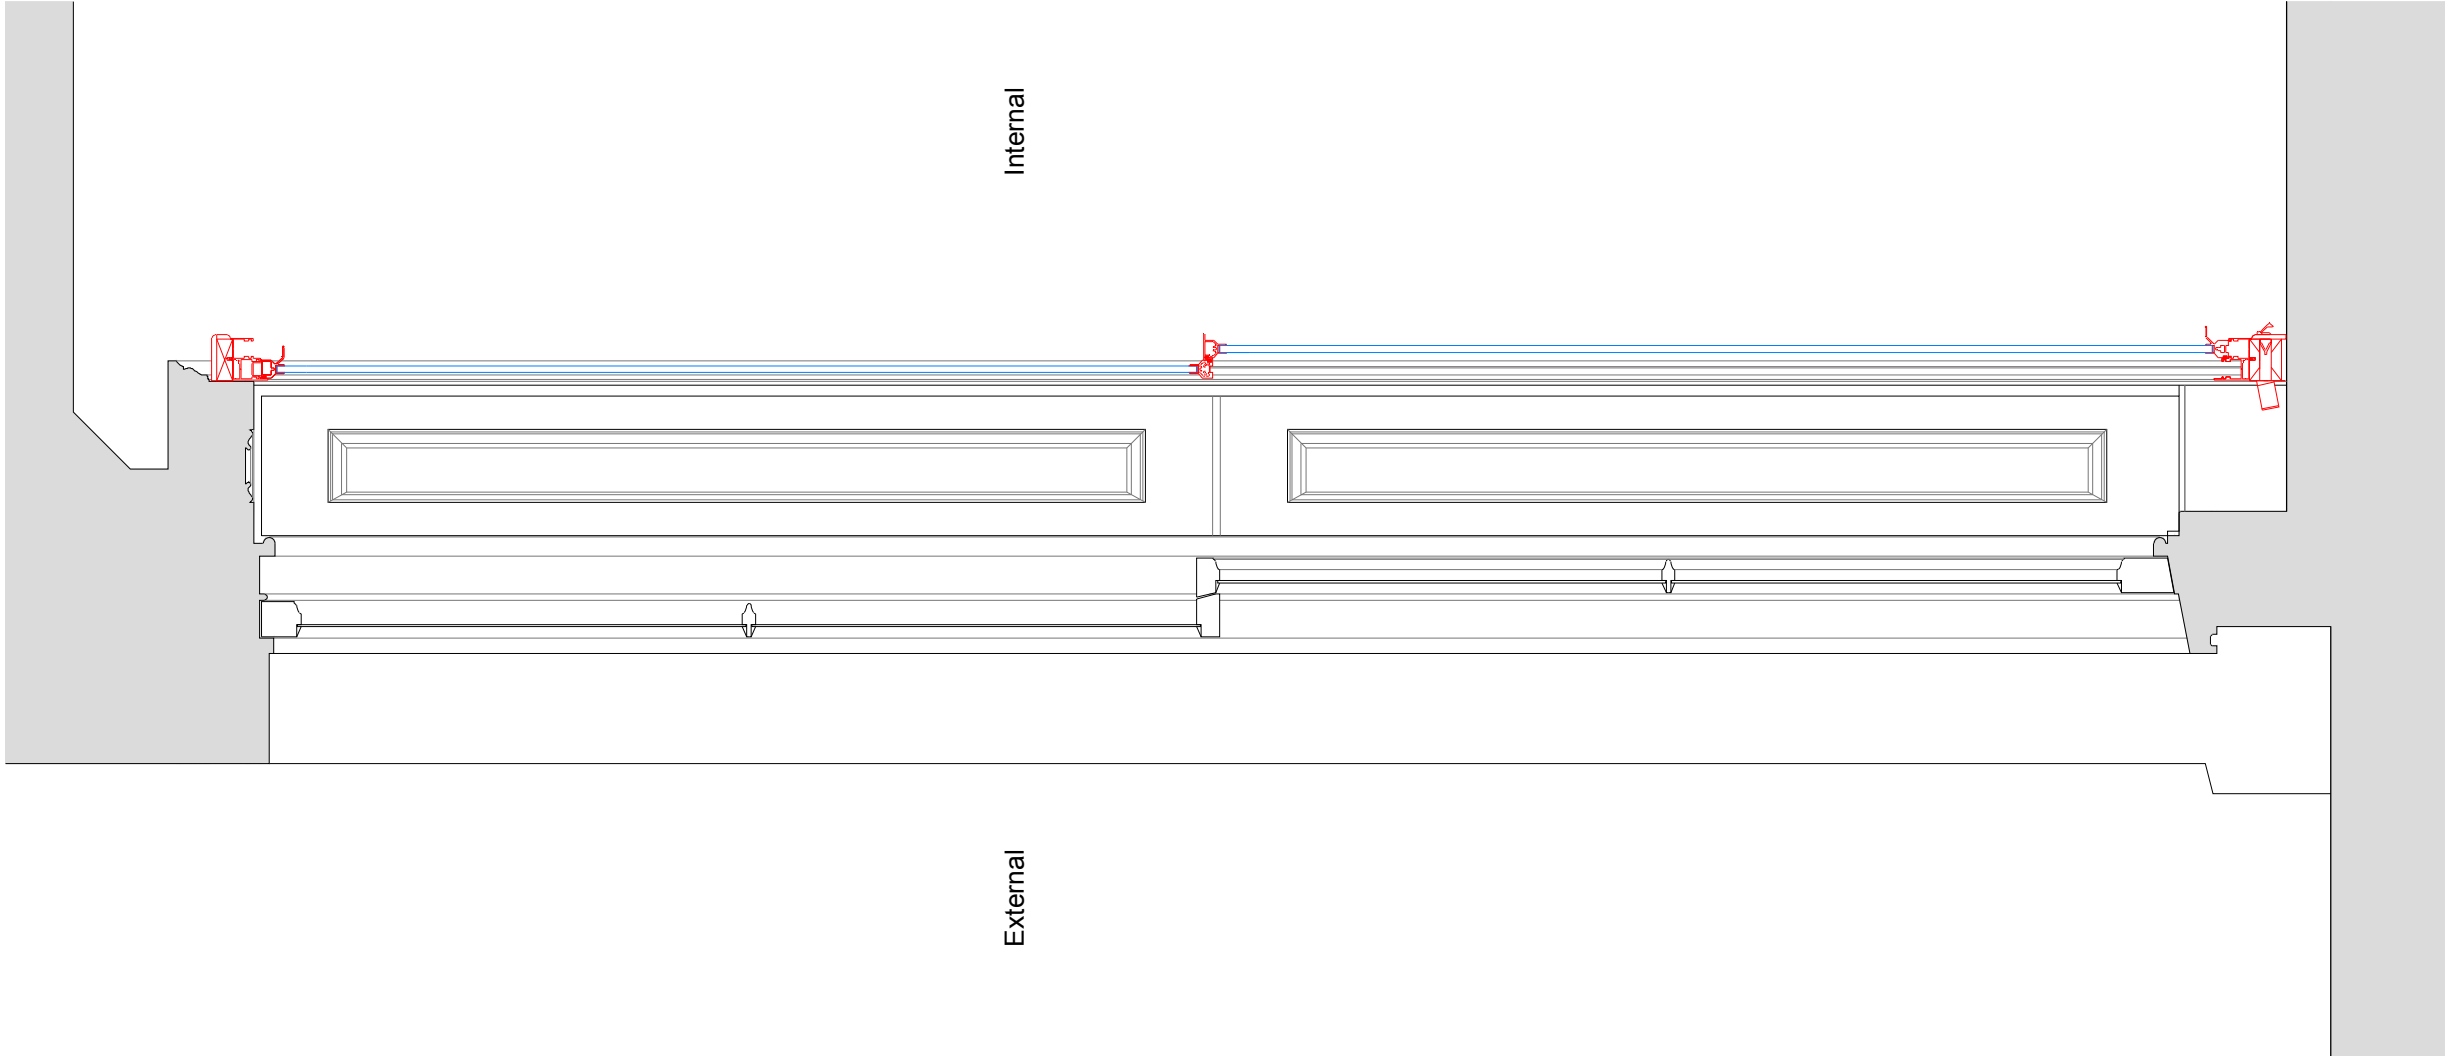

Revision	Date	Amendment
1.0	02-03-2018	Issued for listed building consent application

Do not reproduce this drawing without written permission
All dimensions are in millimetres unless stated otherwise



High Speed (HS2) Limited
25th Floor
One Canada Square
Canary Wharf
London E 14 5AB



Costain Skanska Joint Venture
UCL Building
132 Hampstead Road
London
NW1 2PS

Site Address
46 Morningside Terrace, London NW1

Drawing Title
First Floor Sitting Room: PROPOSED Secondary Glazing Details
Sheet 4 of 5

Submitted by GA	Drawn by GA	Checked by GR	Presentation Scale as shown @ A1
--------------------	----------------	------------------	-------------------------------------

Date 02-03-2018	Drawing No. WPI P002 NI - 46MT-PR-FF-J-03	Revision 1.0
--------------------	--	-----------------