


Plan Section B-B  
Scale: 1:5

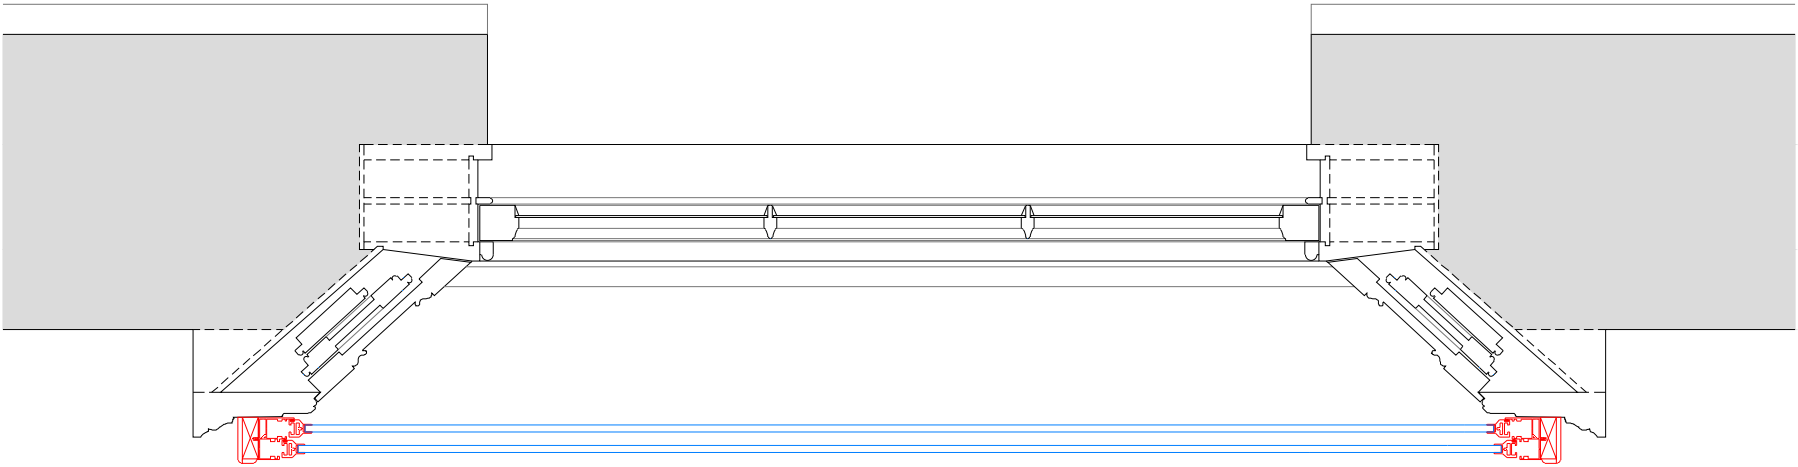

SECONDARY GLAZING SHOWN IN RED FOR VISUAL CLARITY ONLY

Revision	Date	Amendment
1.0	02-03-2018	Issued for listed building consent application

Do not reproduce this drawing without written permission  
All dimensions are in millimetres unless stated otherwise

hs

engine for growth

High Speed (HS2) Limited  
25th Floor  
One Canada Square  
Canary Wharf  
London E 14 5AB

COSTAIN

SKANSKA

Costain Skanska Joint Venture  
UCL Building  
132 Hampstead Road  
London  
NW1 2PS

Site Address 46 Morningson Terrace, London NW1			
Drawing Title First Floor Sitting Room: PROPOSED Secondary Glazing Details Sheet 5 of 5			
Submitted by GA	Drawn by GA	Checked by GR	Presentation Scale as shown @ A1
Date 02-03-2018	Drawing No. WPI P002 NI - 46MT-PR-FF-J-04		Revision 1.0