


Section A-A through External Wall

Scale: 1:5

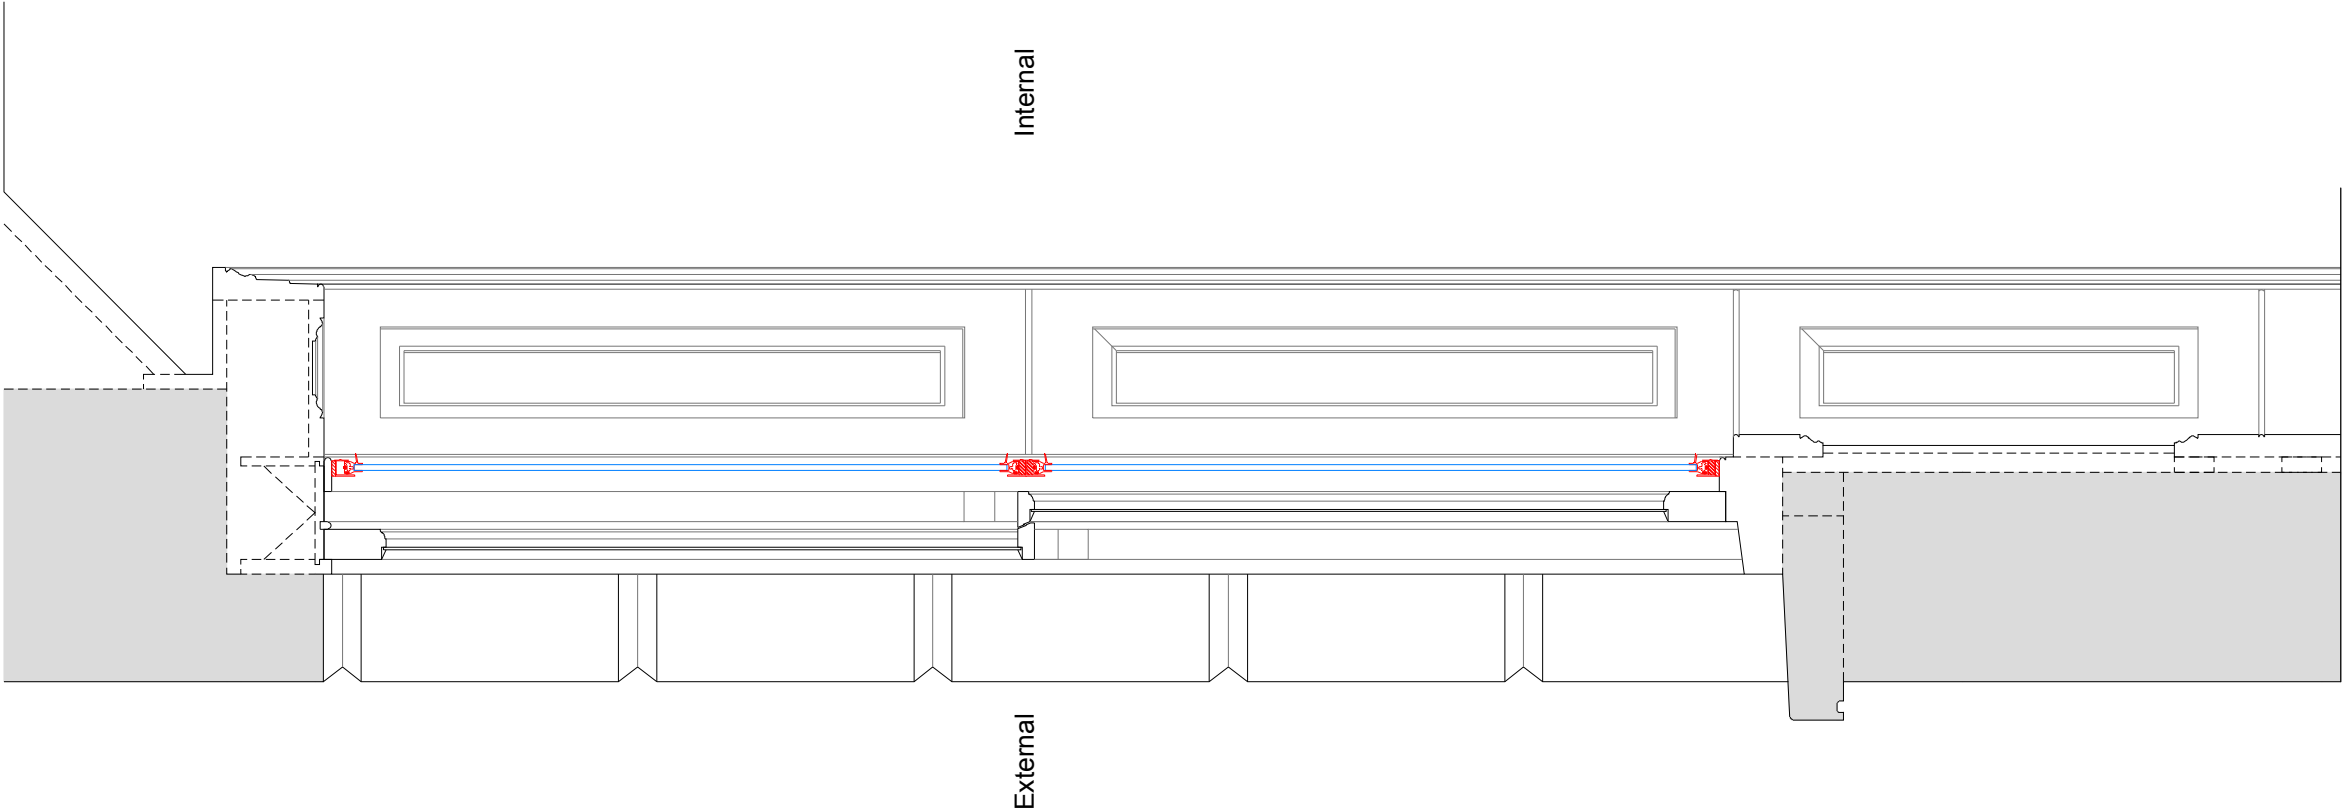

SECONDARY GLAZING SHOWN IN RED FOR VISUAL CLARITY ONLY

Revision	Date	Amendment
1.0	02-03-2018	Issued for listed building consent application

Do not reproduce this drawing without written permission
All dimensions are in millimetres unless stated otherwise

hs

engine for growth

High Speed (HS2) Limited
25th Floor
One Canada Square
Canary Wharf
London E 14 5AB

COSTAIN

SKANSKA

Costain Skanska Joint Venture
UCL Building
132 Hampstead Road
London
NW1 2PS

Site Address 46 Morningson Terrace, London NW1			
Drawing Title Ground Floor Dining Room: PROPOSED Secondary Glazing Details Sheet 4 of 5			
Submitted by GA	Drawn by GA	Checked by GR	Presentation Scale as shown @ A1
Date 02-03-2018	Drawing No. WPI P002 NI - 46MT-PR-GF-J-03		Revision 1.0