




Internal Room Elevation with Secondary Glazing Installed
Scale: 1:10

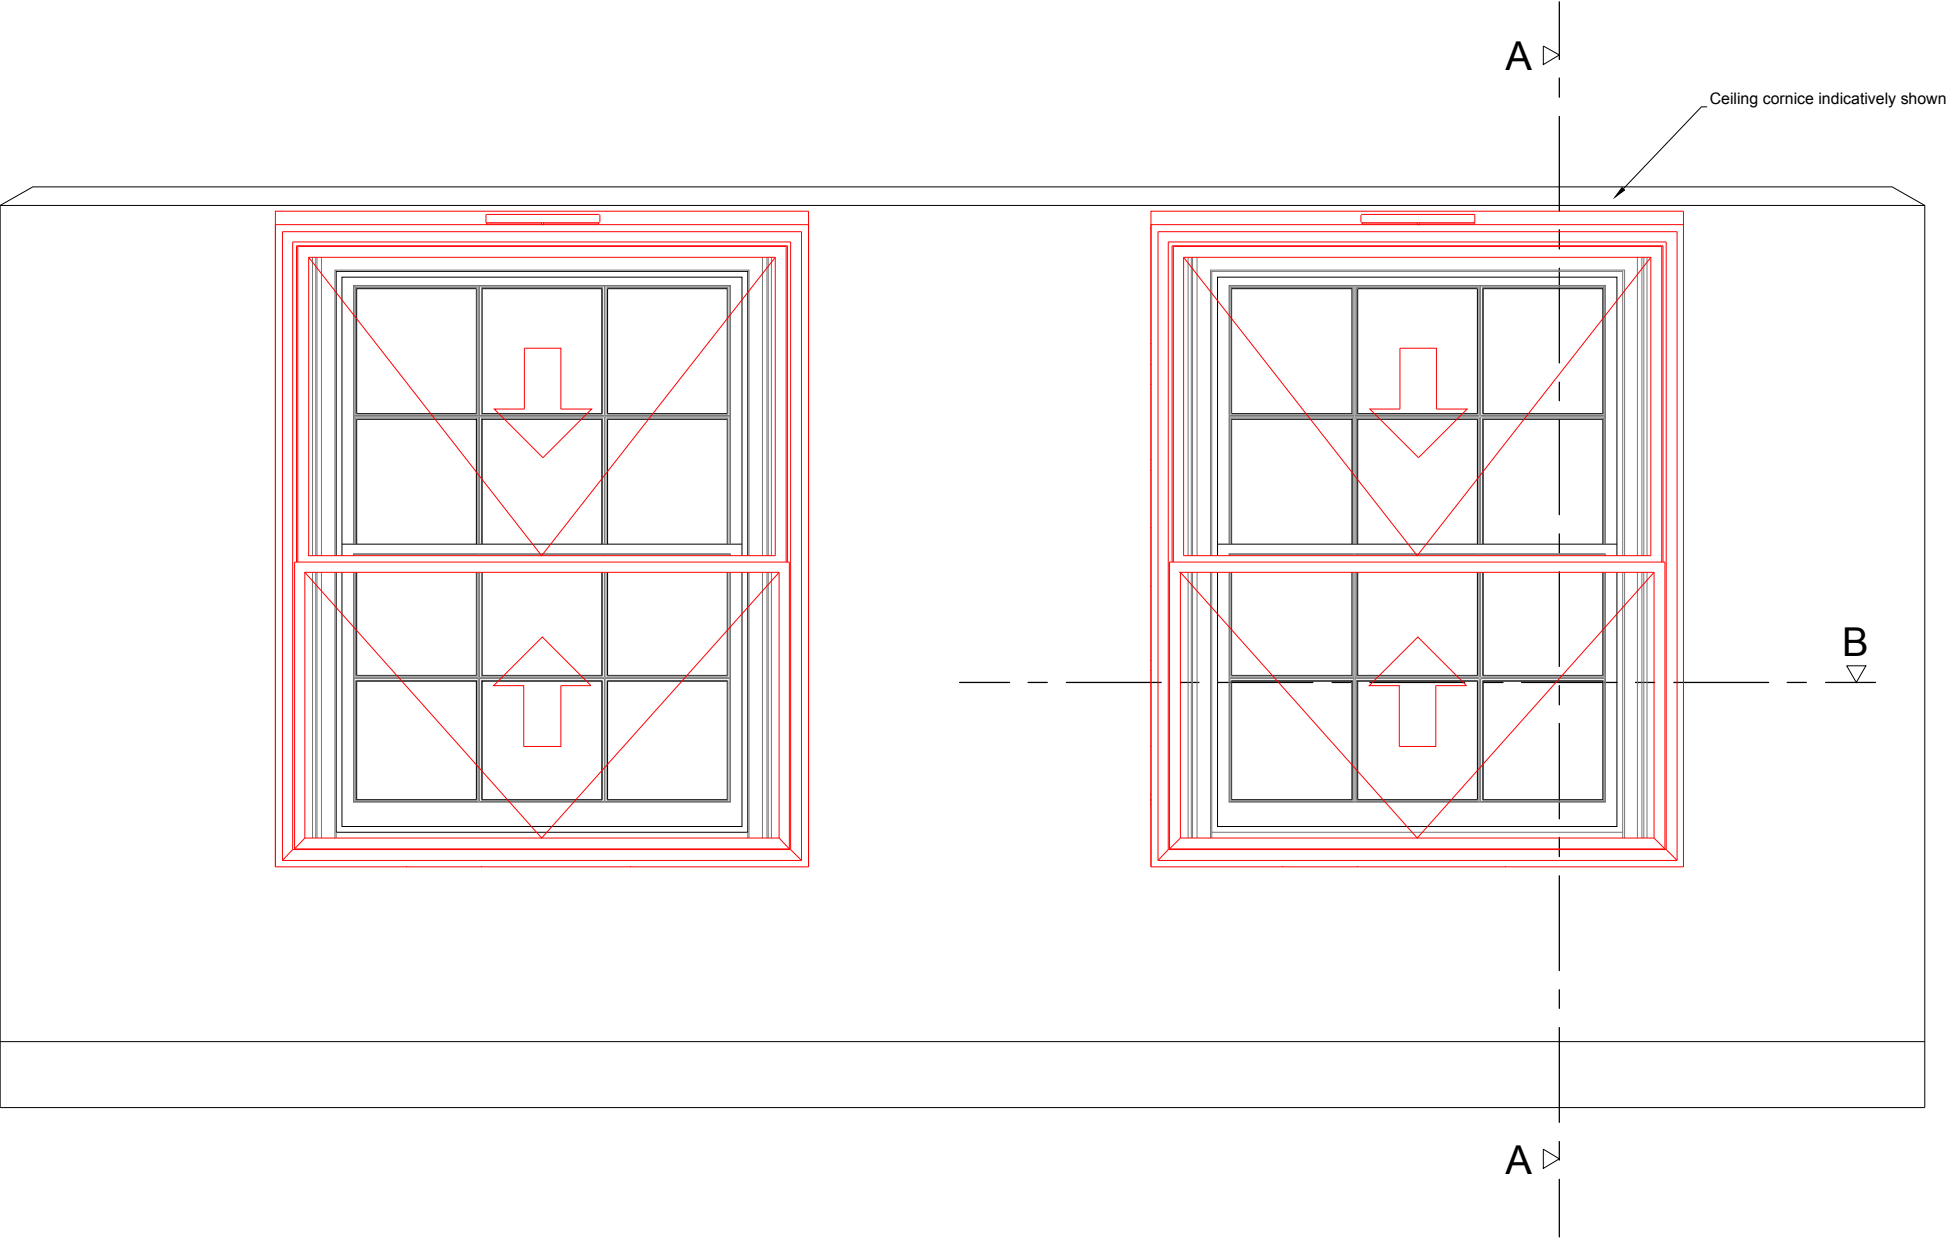

Section A-A through External Wall with Secondary Glazing Installed
Scale: 1:10

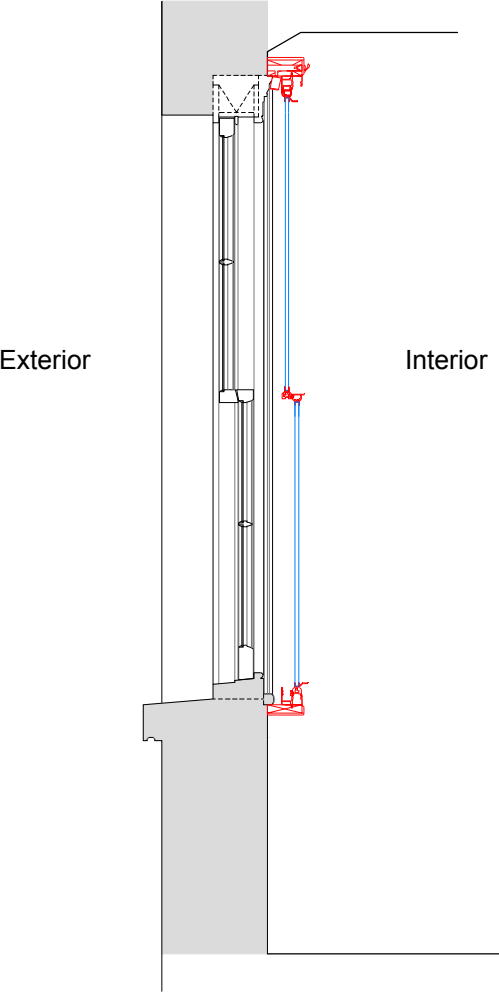

Plan Section B-B with Secondary Glazing Installed
Scale: 1:10

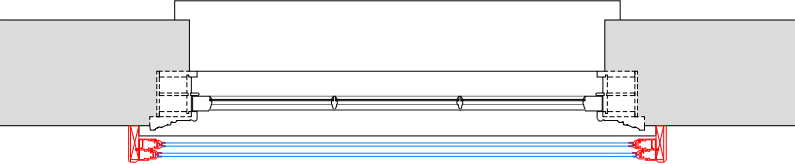

SECONDARY GLAZING SHOWN IN RED FOR VISUAL CLARITY ONLY

Revision	Date	Amendment
1.0	02-03-2018	Issued for listed building consent application

Do not reproduce this drawing without written permission
All dimensions are in millimetres unless stated otherwise

hs *engine for growth*
High Speed (HS2) Limited
25th Floor
One Canada Square
Canary Wharf
London E 14 5AB

COSTAIN SKANSKA
Costain Skanska Joint Venture
UCL Building
132 Hampstead Road
London
NW1 2PS

Site Address 46 Morningside Terrace, London NW1			
Drawing Title Second Floor Studio: PROPOSED Secondary Glazing Details - Sheet 2 of 5			
Drawn by GA	Checked by GR	Presentation Scale: as shown @ A1	
Date: 02-03-2018	Drawing No: WPI P002 NI - 46MT-PR-SF-J-01		Revision 1.0